



Kings Inr Constitution -/ 1<sub>1274</sub> 45830 Phibsborough Bus Depot

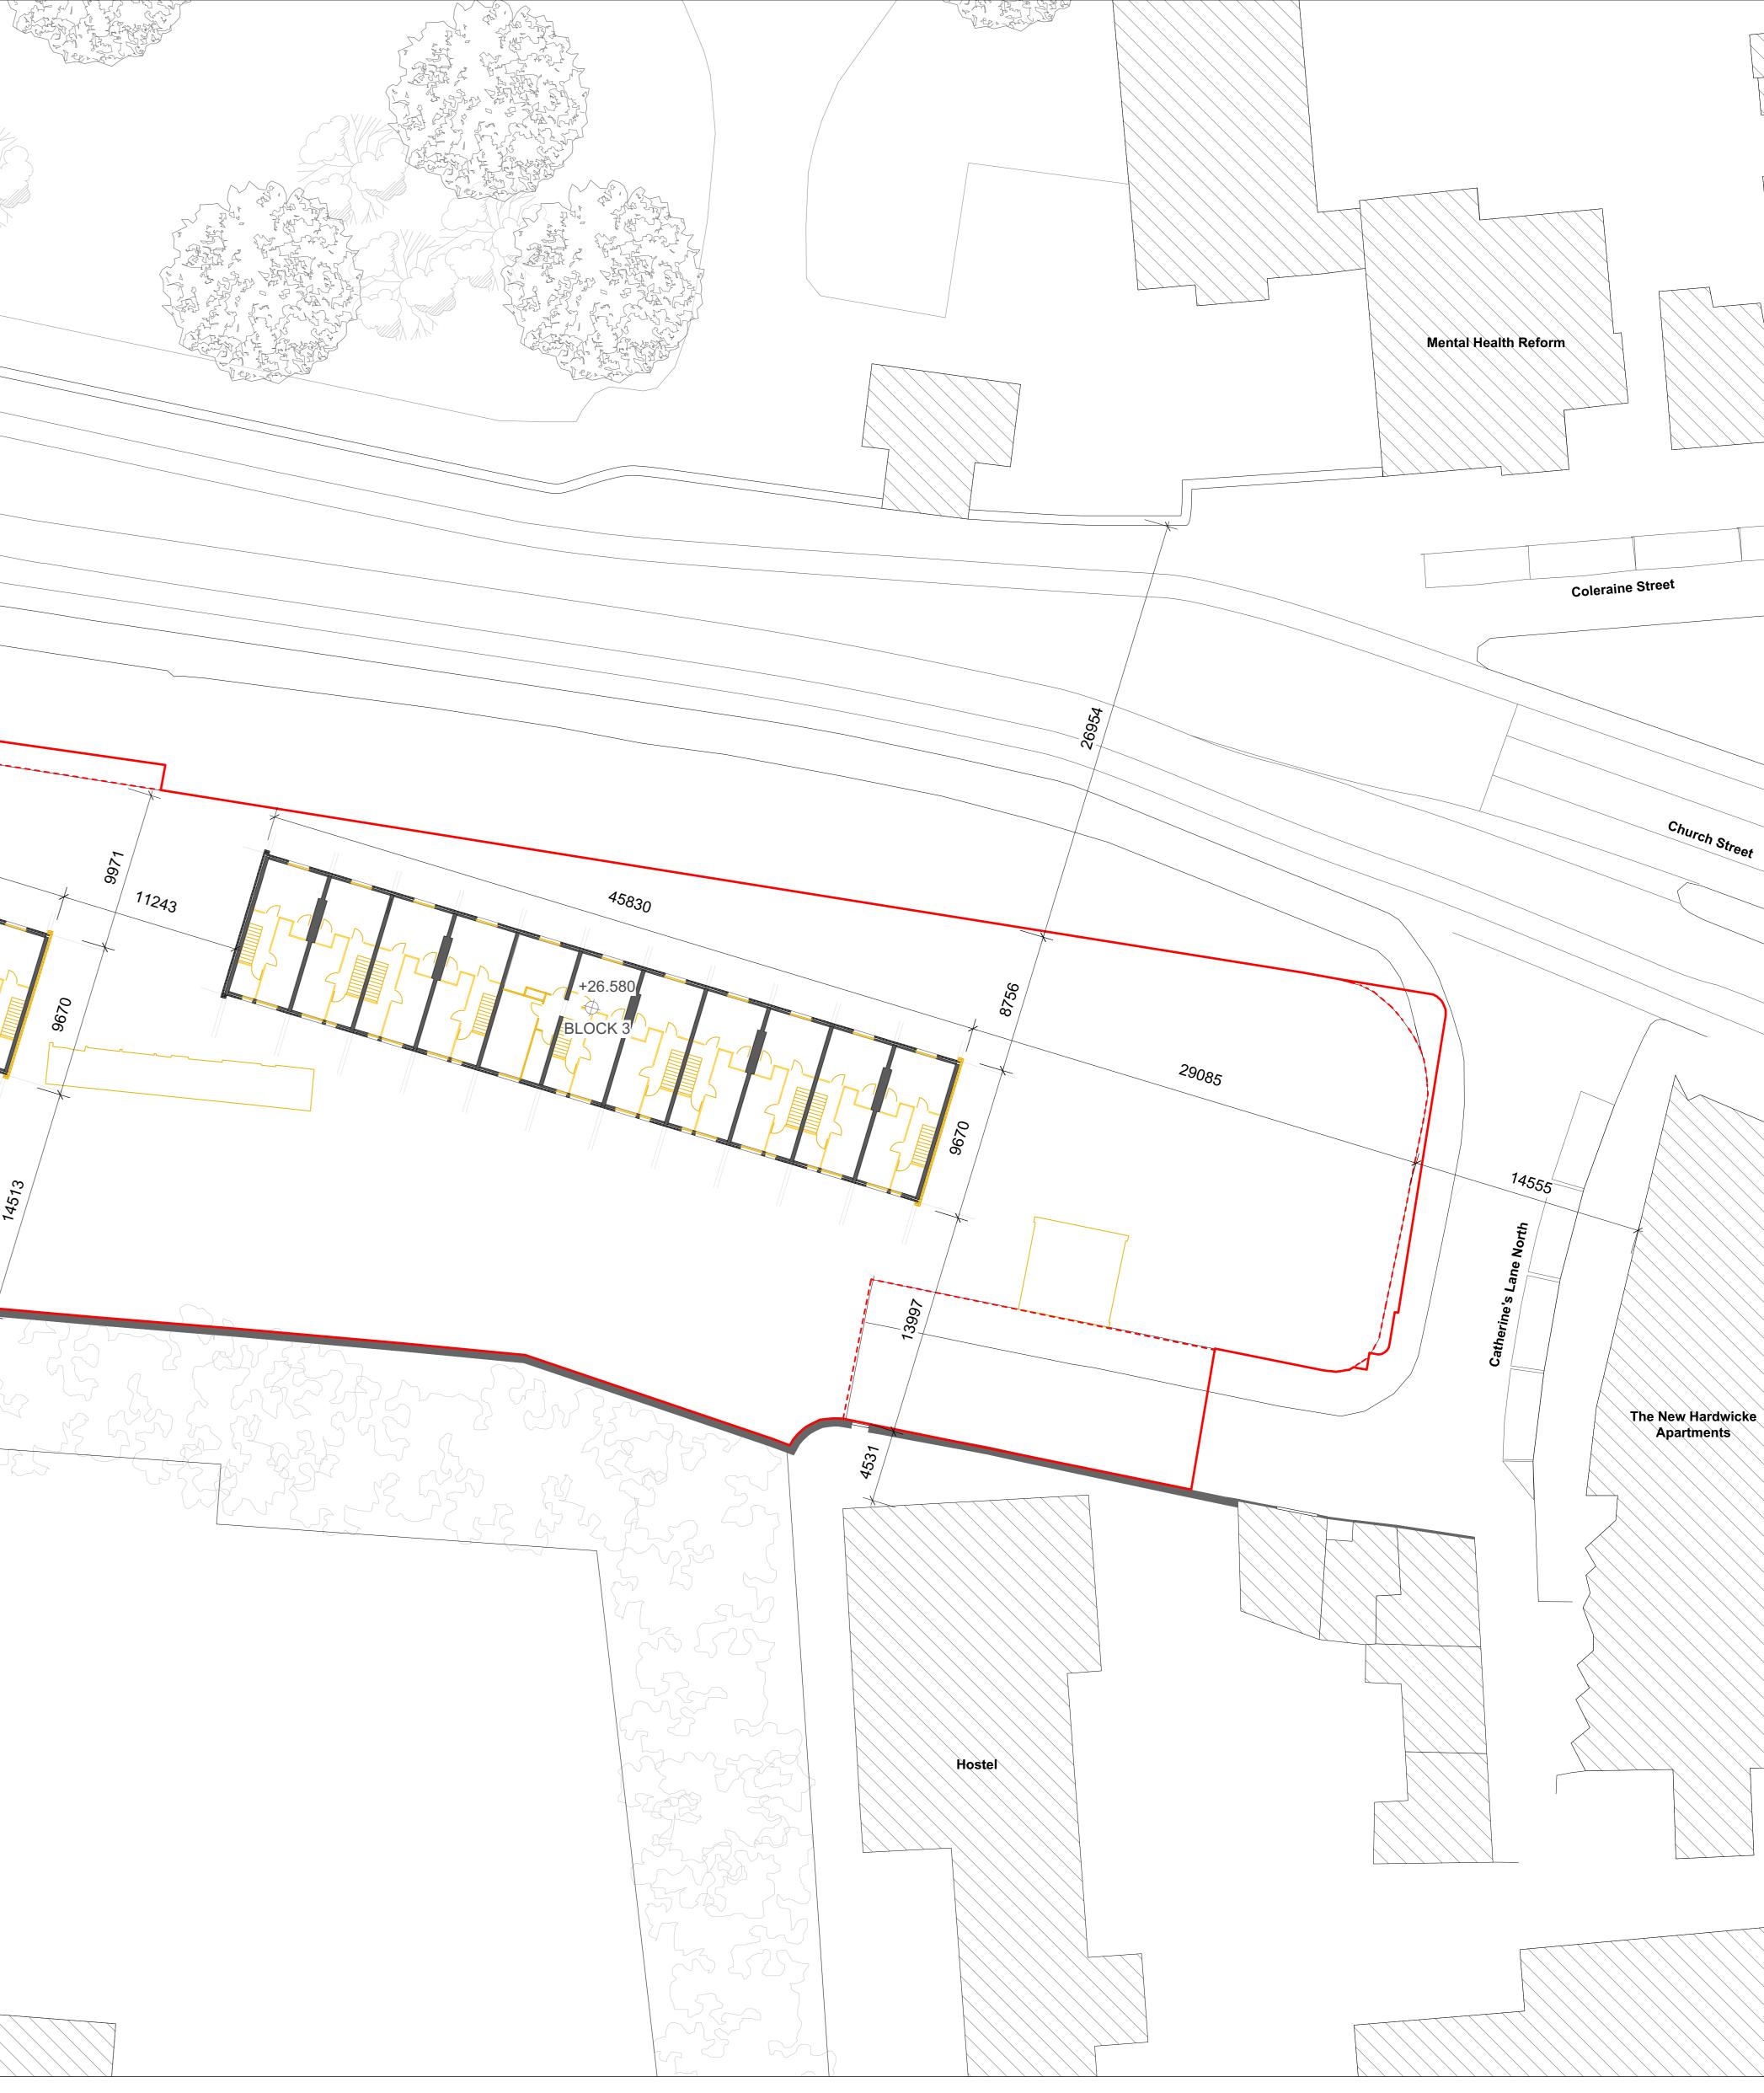

## LEGEND:



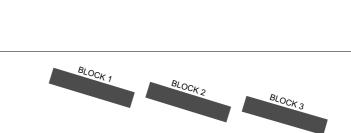

NOTES: Existing And Demolition Drawings Based On A Site Survey By Tst Engineering Ltd., Historic Drawings And Critical Dimensions Verified At Constitution Hill. Further Information Available Following Full Volumetric And Structural Survey To Be Carried Out Following Full Vacant				Do not scale from drawings. All dimensions should be verified on site. Notify author of discrepancies. These documents contain copyright material, any unauthorised use, disclosure, dissemination or reproduction of any of the information contained in this document may result in liability under applicable law. <b>GRAFTON ARCHITECTS</b> 12-14 College Green, Dublin 2 Ph: +353-1-671 3365 Email: constitution@graftonarchitects.ie									
Posession Of The Individual Buildings. For detailed information on <b>site boundaries</b> please refer to: CH_GRA_XX_00_DR_A_00_0201 ' <i>Site Plan - Existing Road</i> <i>Network</i> '			PROJECT Constitution Hill Renewal Dublin 7						CLIENT Dublin City Council				
For detailed information on <b>responsibility boundaries</b> please refer to: CH GRA XX 00 DR A 00 0203 'Responsibility Boundaries'				Drawing Title		Existing general arr site plan L04 - with						)	
			<b>Project No.</b> 301			<b>Stage</b> Stage (ii)B		Rev P02	vision	<b>Date</b> 2022_	Date 2022_11_11		
Revision	Date	Purpose	Sheet Size				Dra	Drawing Purpose					
• P02	2022_11_11	Part 8 Planning Submission					lss	Issue for Planning					
P01	2022_07_01	Pre-Part 8 Circulation	PROJECT	AUTHOR	ZONE	LEVEL	TYPE	ORG.	NUMBER		PURPOSE	REV.	
			СН	GRA	xx	04	DR	А	01010	04	S4	P02	