




1 Existing - West Elevation
1 : 100

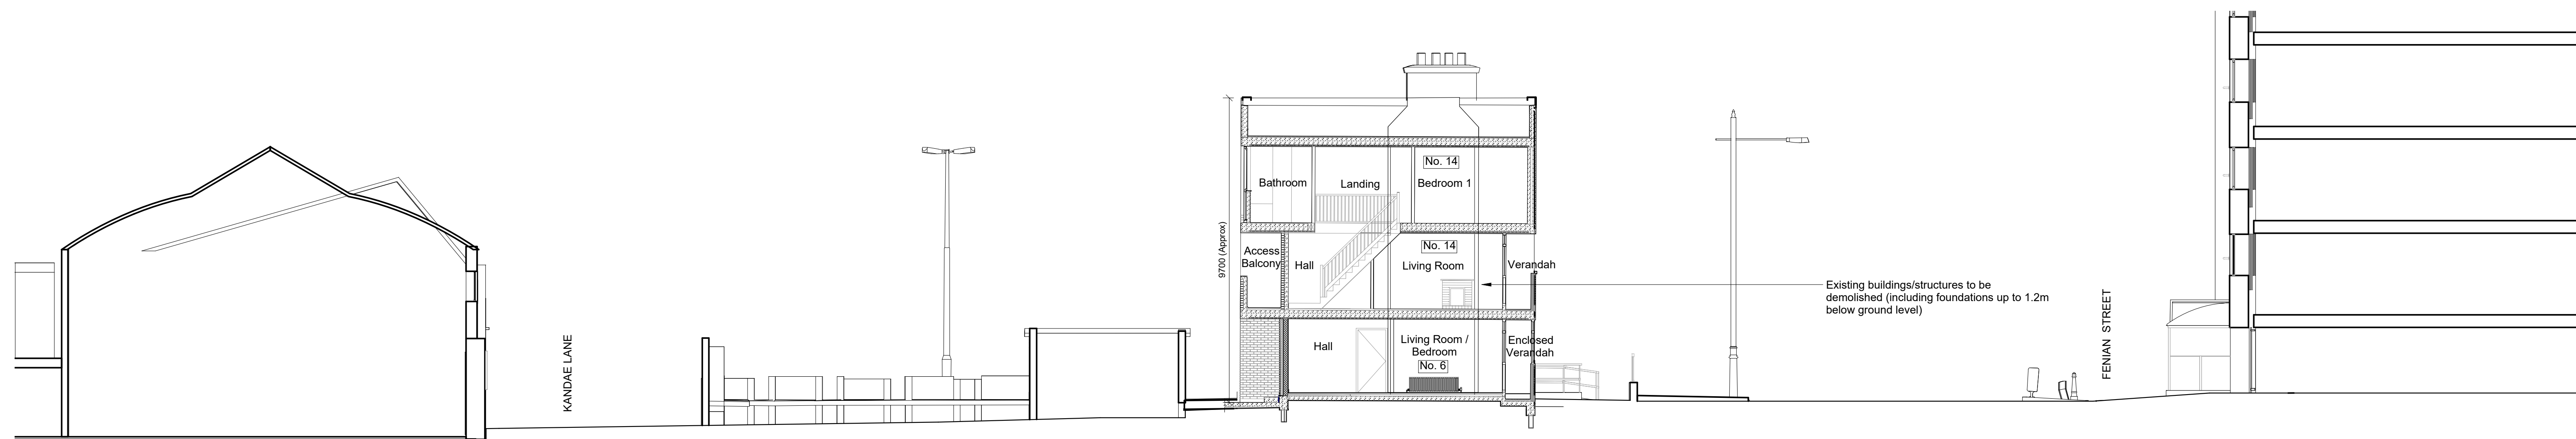

2 Existing - Section AA
1 : 100

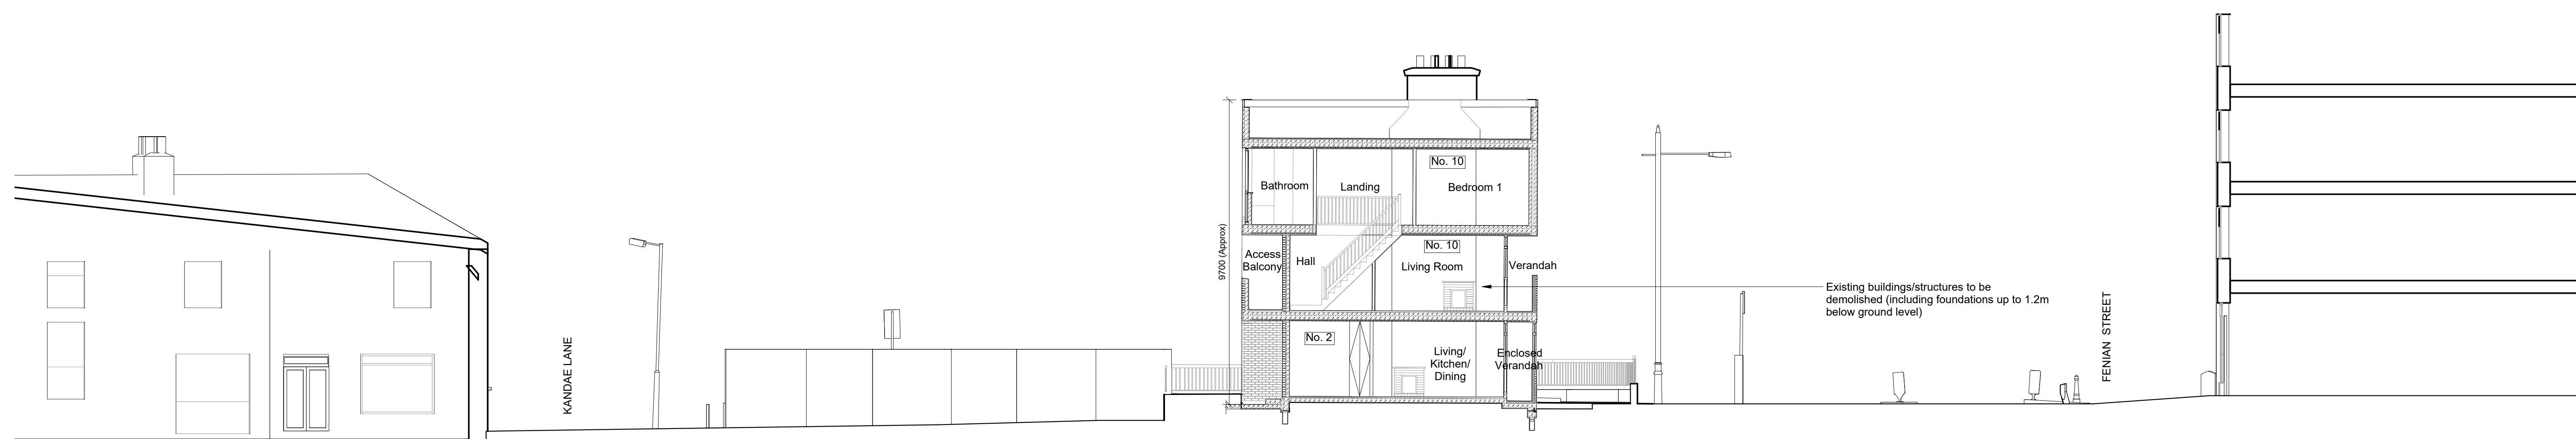

3 Existing - Section BB
1 : 100

 

| REV. | DATE | DESCRIPTION | DRG |
|------|----------|--------------|------|
| DCC | 10.09.24 | Part 6 Issue | CMCC |
| | | | |
| | | | |
| | | | |
| | | | |

USE FIGURED DIMENSIONS ONLY
DO NOT SCALE OFF DRAWINGS
CHECK ALL DIMENSIONS ON SITE
COPYRIGHT O'DONNELL + TUOMEY ARCHITECTS

NOTES:

O'Donnell+Tuomey
 20A Camden Row,
 Dublin 6,
 Ireland
 telephone +353 1 475 2500
 email info@odonnell-tuomey.ie

PROJECT:
A174
St Andrews Court

PROJECT STATUS:
Stage (ii)

SCALE:
1 : 100 @A1

ISSUE DATE:
10.09.2024

DRAWING NO:
SAC-ODT-XX-00-DR-A-080054

SUITABILITY

REVISION
P01