


— Site Boundary

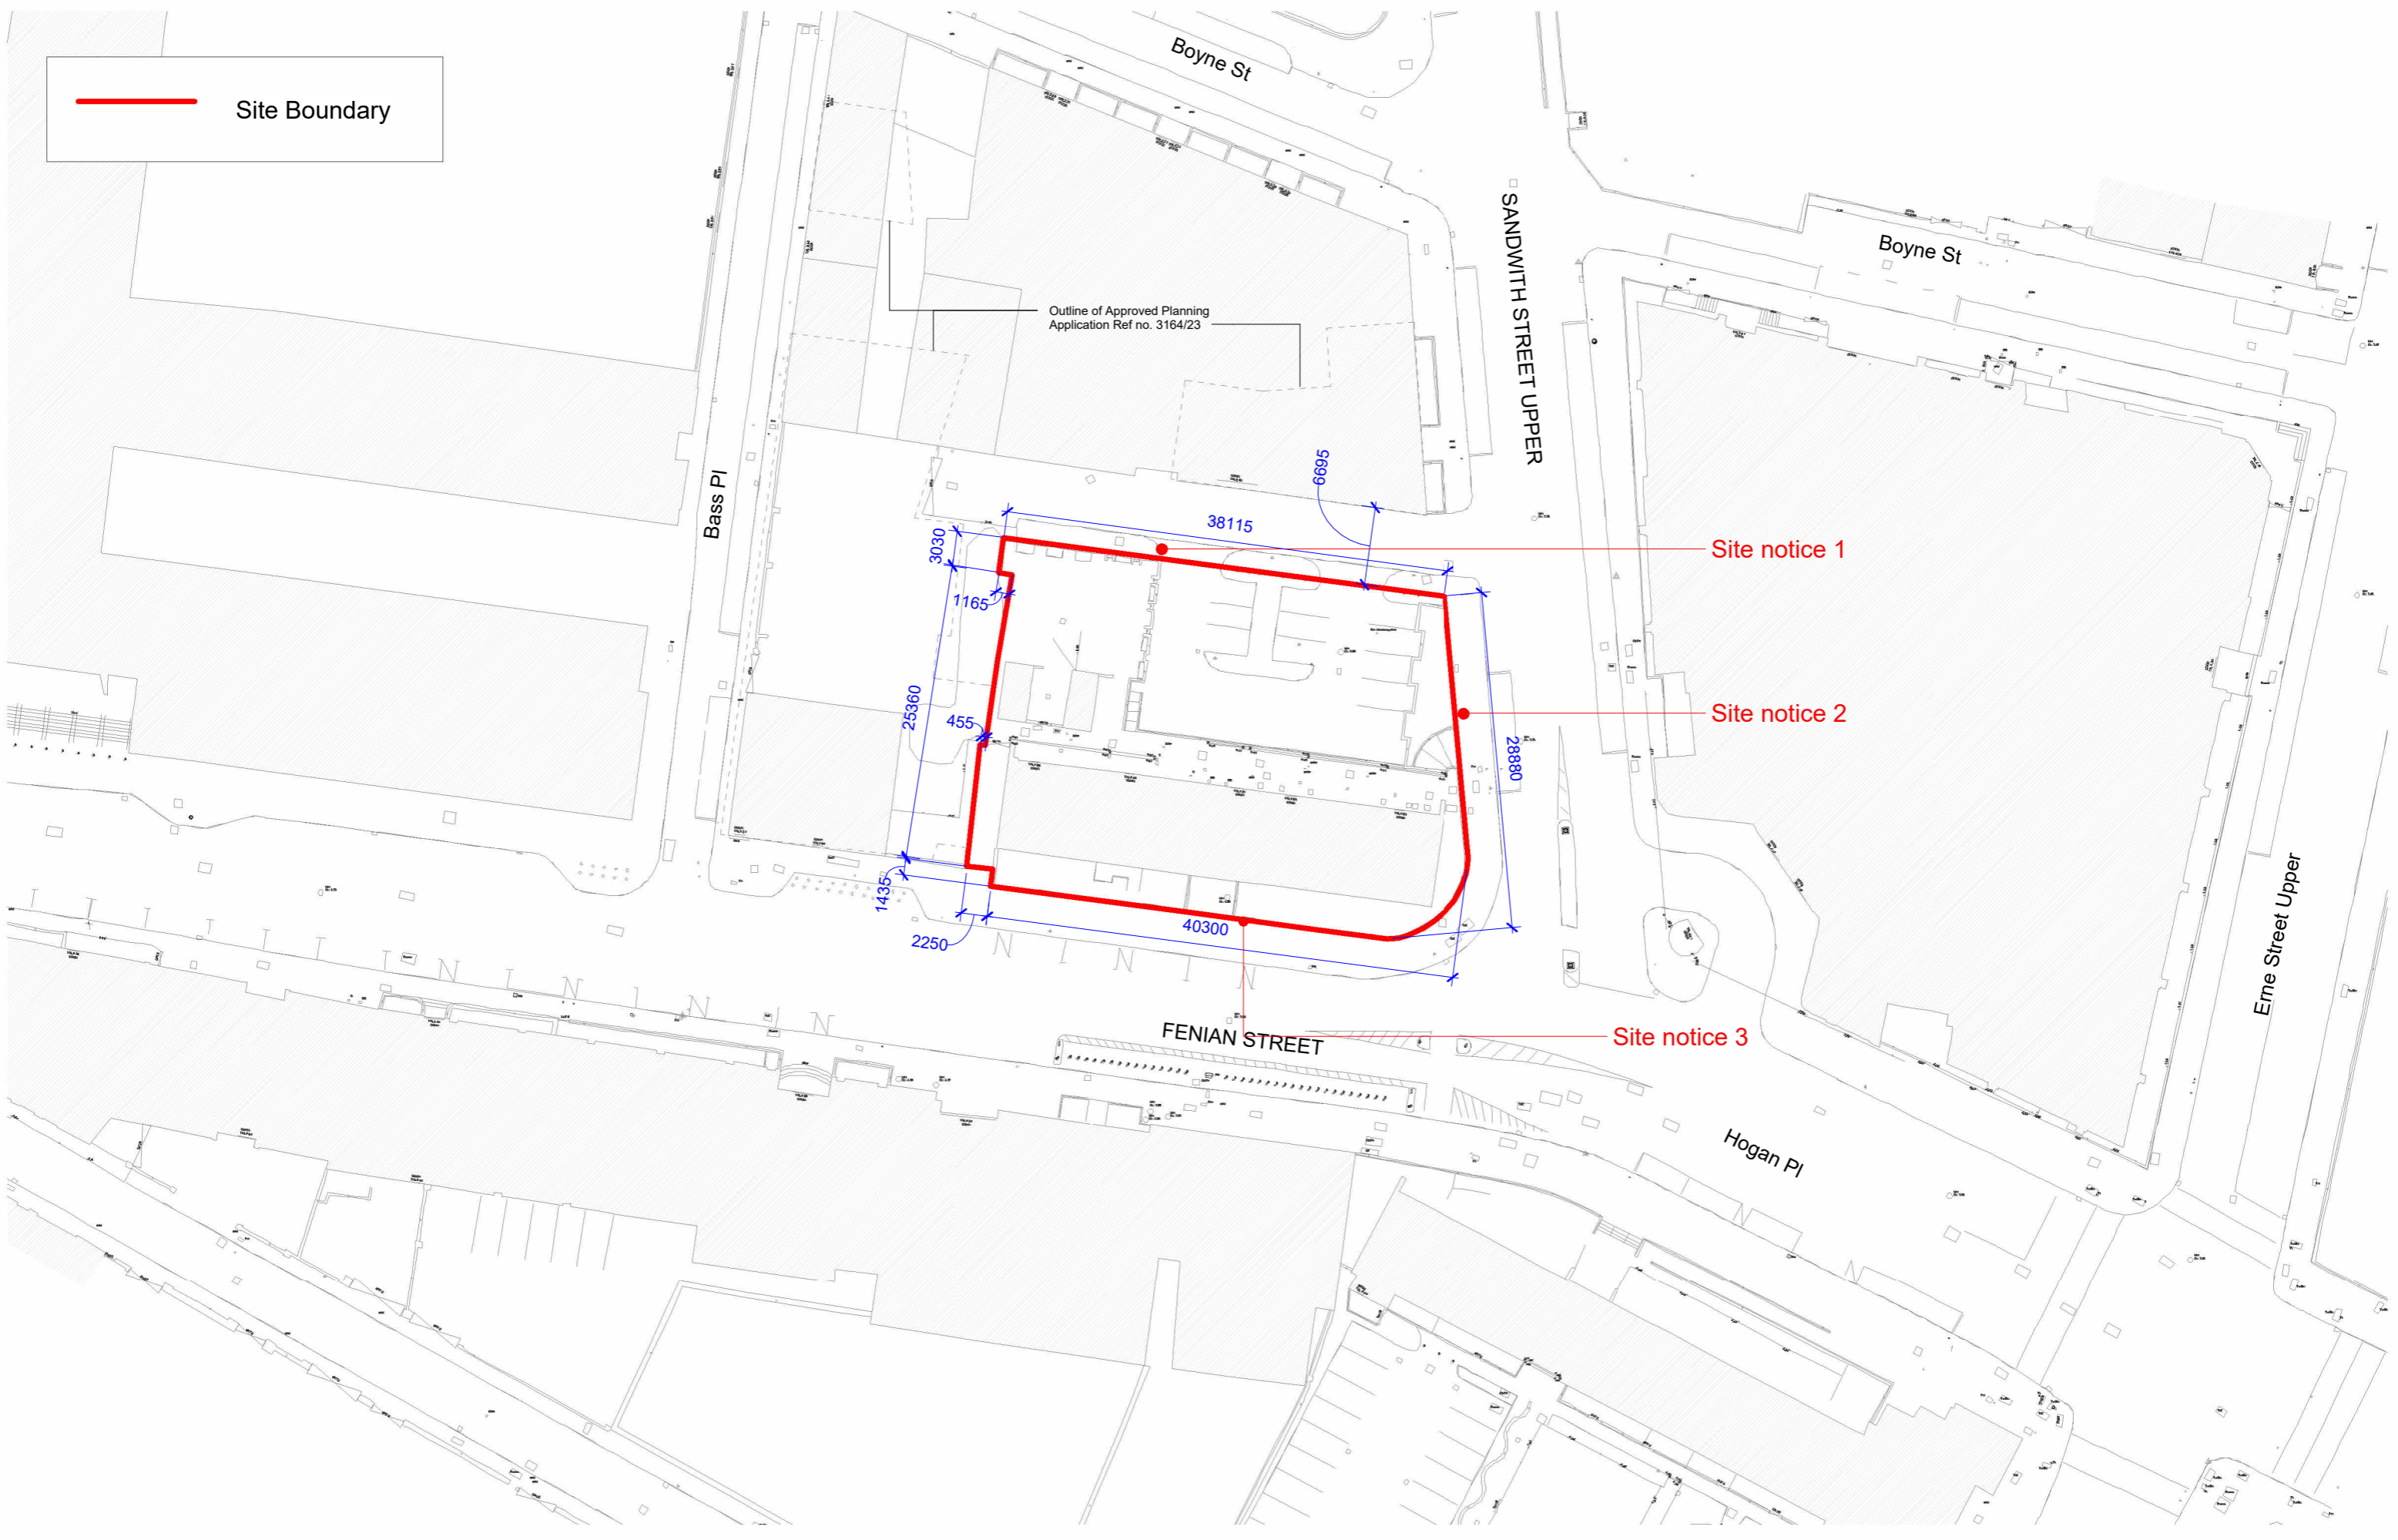

USE FIGURED DIMENSIONS ONLY
DO NOT SCALE OFF DRAWINGS
CHECK ALL DIMENSIONS ON SITE
COPYRIGHT O'DONNELL + TUOMEY ARCHITECTS

REV	DATE	DESCRIPTION	CKD
P01	10.09.24	Part 8 Issue	CMcC

O'Donnell+Tuomey
20A Camden Row,
Dublin 8,
Ireland
telephone +353 1 475 2500
email info@odonnell-tuomey.ie

PROJECT:
A174
St Andrews Court

PROJECT STATUS:
Stage (iii)
SCALE:
1 : 500 @A3

ISSUE DATE:
10.09.2024
DRAWN BY:
DF/CMcC

DRAWING TITLE:
Existing Site Plan
DRAWING NO:
SAC-ODT-XX-00-DR-A-080002

SUITABILITY
REVISION
P01