






1 Planning - South Elevation & Context
1 : 200

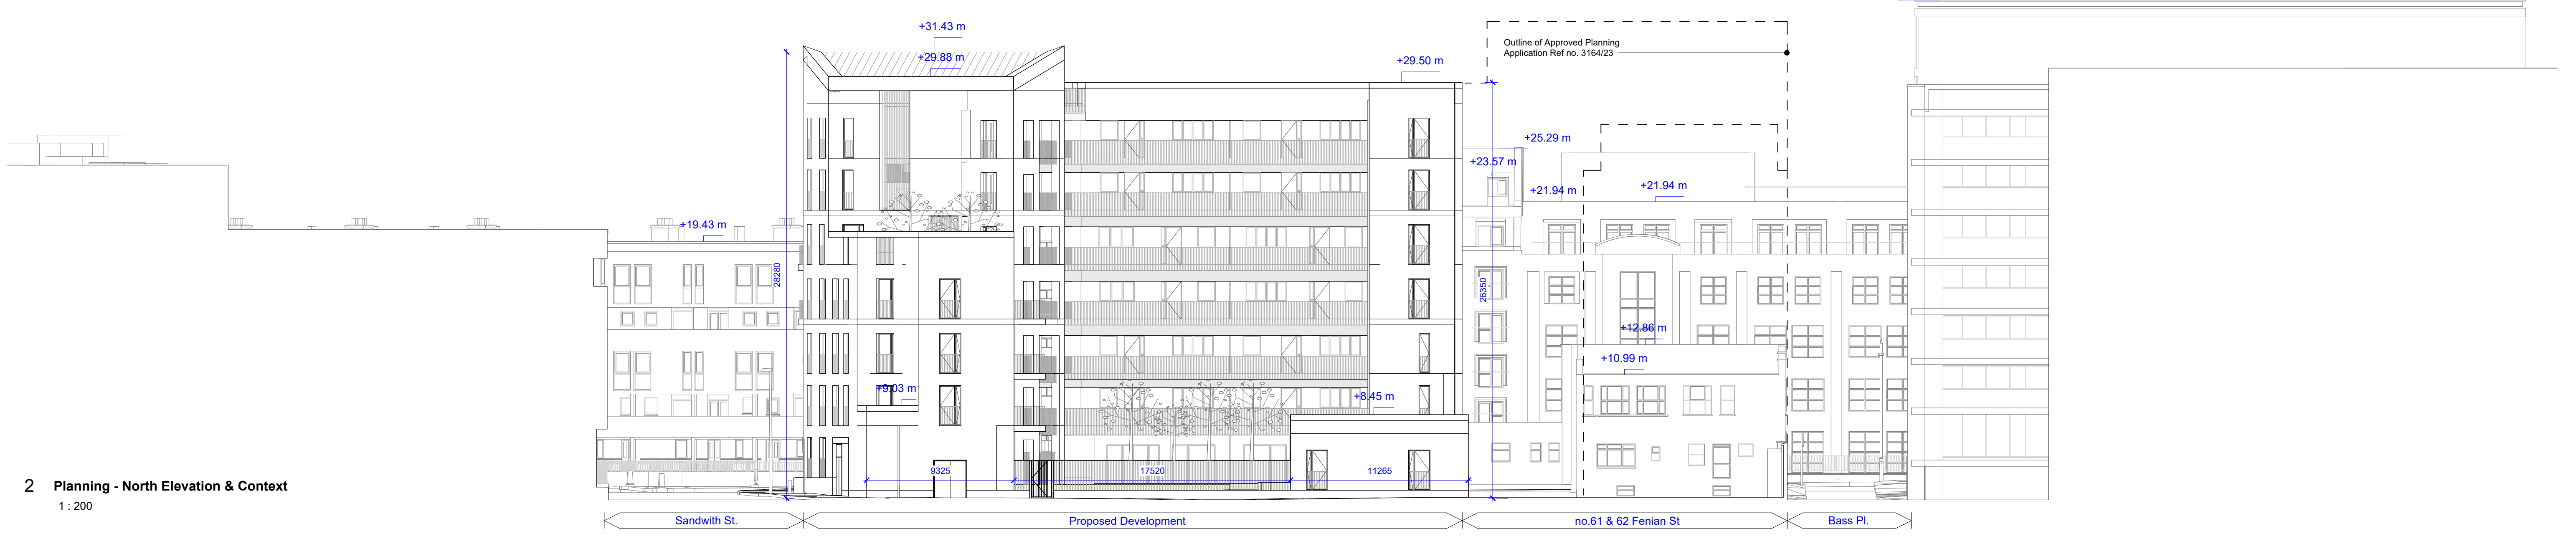

2 Planning - North Elevation & Context
1 : 200

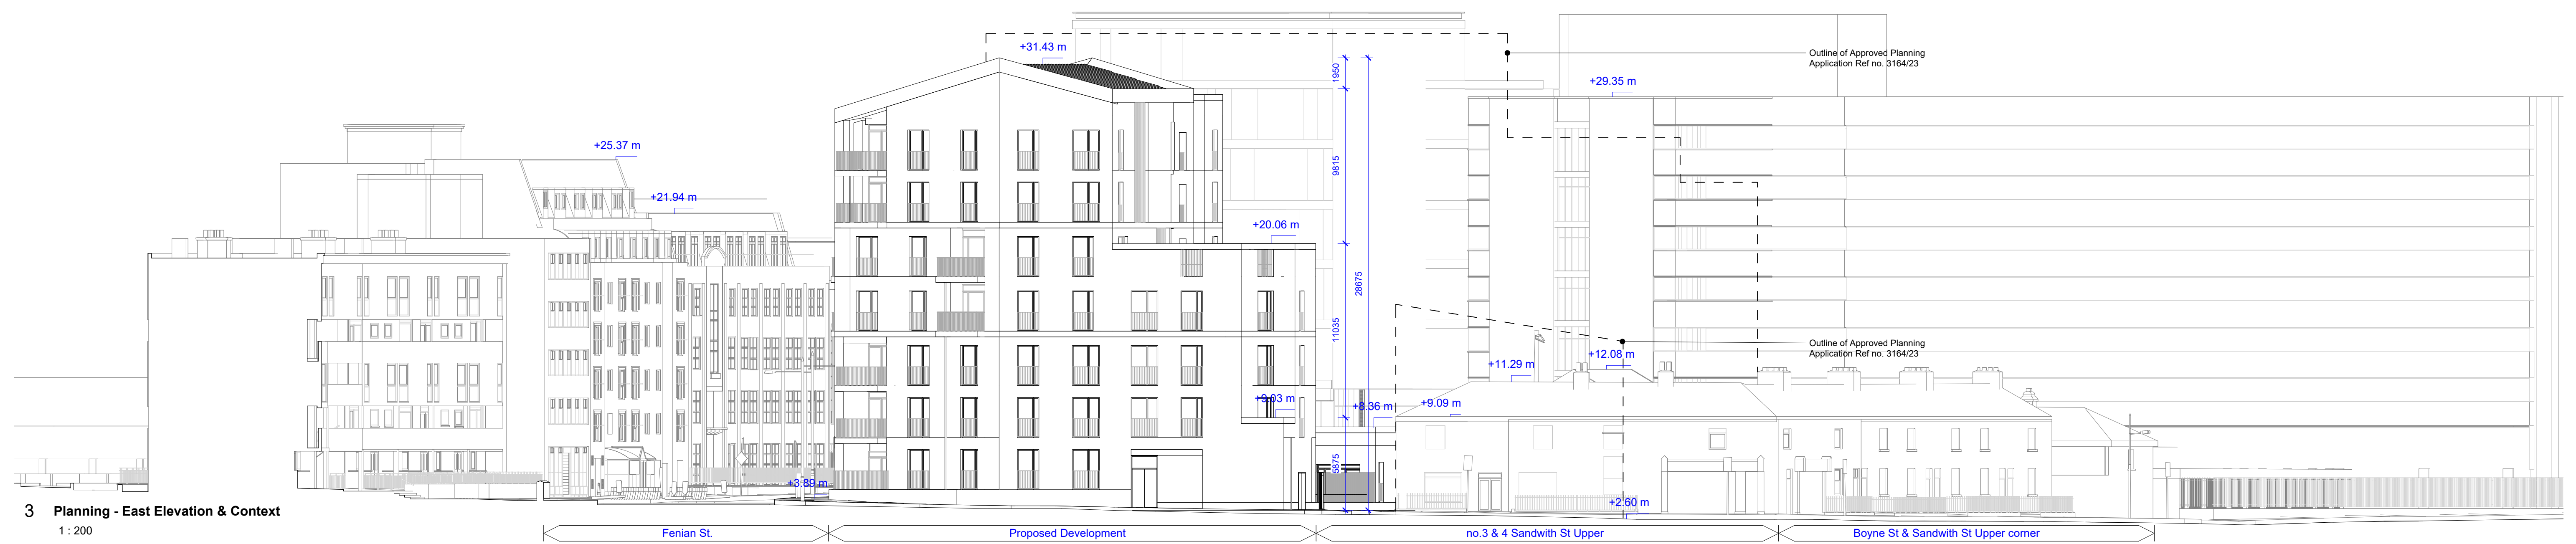

3 Planning - East Elevation & Context
1 : 200

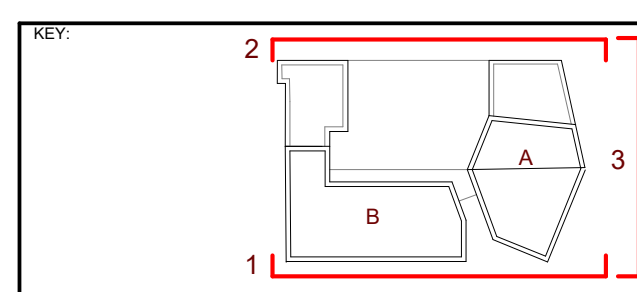

REV	DATE	DESCRIPTION	DDO
DCC	10.09.24	Part 6 Issue	CMCC

NOTES:

USE FIGURED DIMENSIONS ONLY
DO NOT SCALE OFF DRAWINGS
CHECK ALL DIMENSIONS ON SITE
COPYRIGHT © O'DONNELL + TUOMEY ARCHITECTS

O'Donnell+Tuomey

20A Camden Row,
Dublin 6,
Ireland
telephone +353 1 475 2500
email info@odonnell-tuomey.ie

PROJECT:
A174
St Andrews Court

PROJECT STATUS:
Stage (ii)

SCALE:
1 : 200 @A1

DRAWING TITLE:
Proposed Elevations & Context

DRAWING NO:
SAC-ODT-XX-XX-DR-A-080200

ISSUE DATE:
10.09.2024

DRAWN BY:
DF/CMCC

SUITABILITY

REVISION
P01