

 Site boundary
 Area of footpath and laneway outside boundary to be repaired

 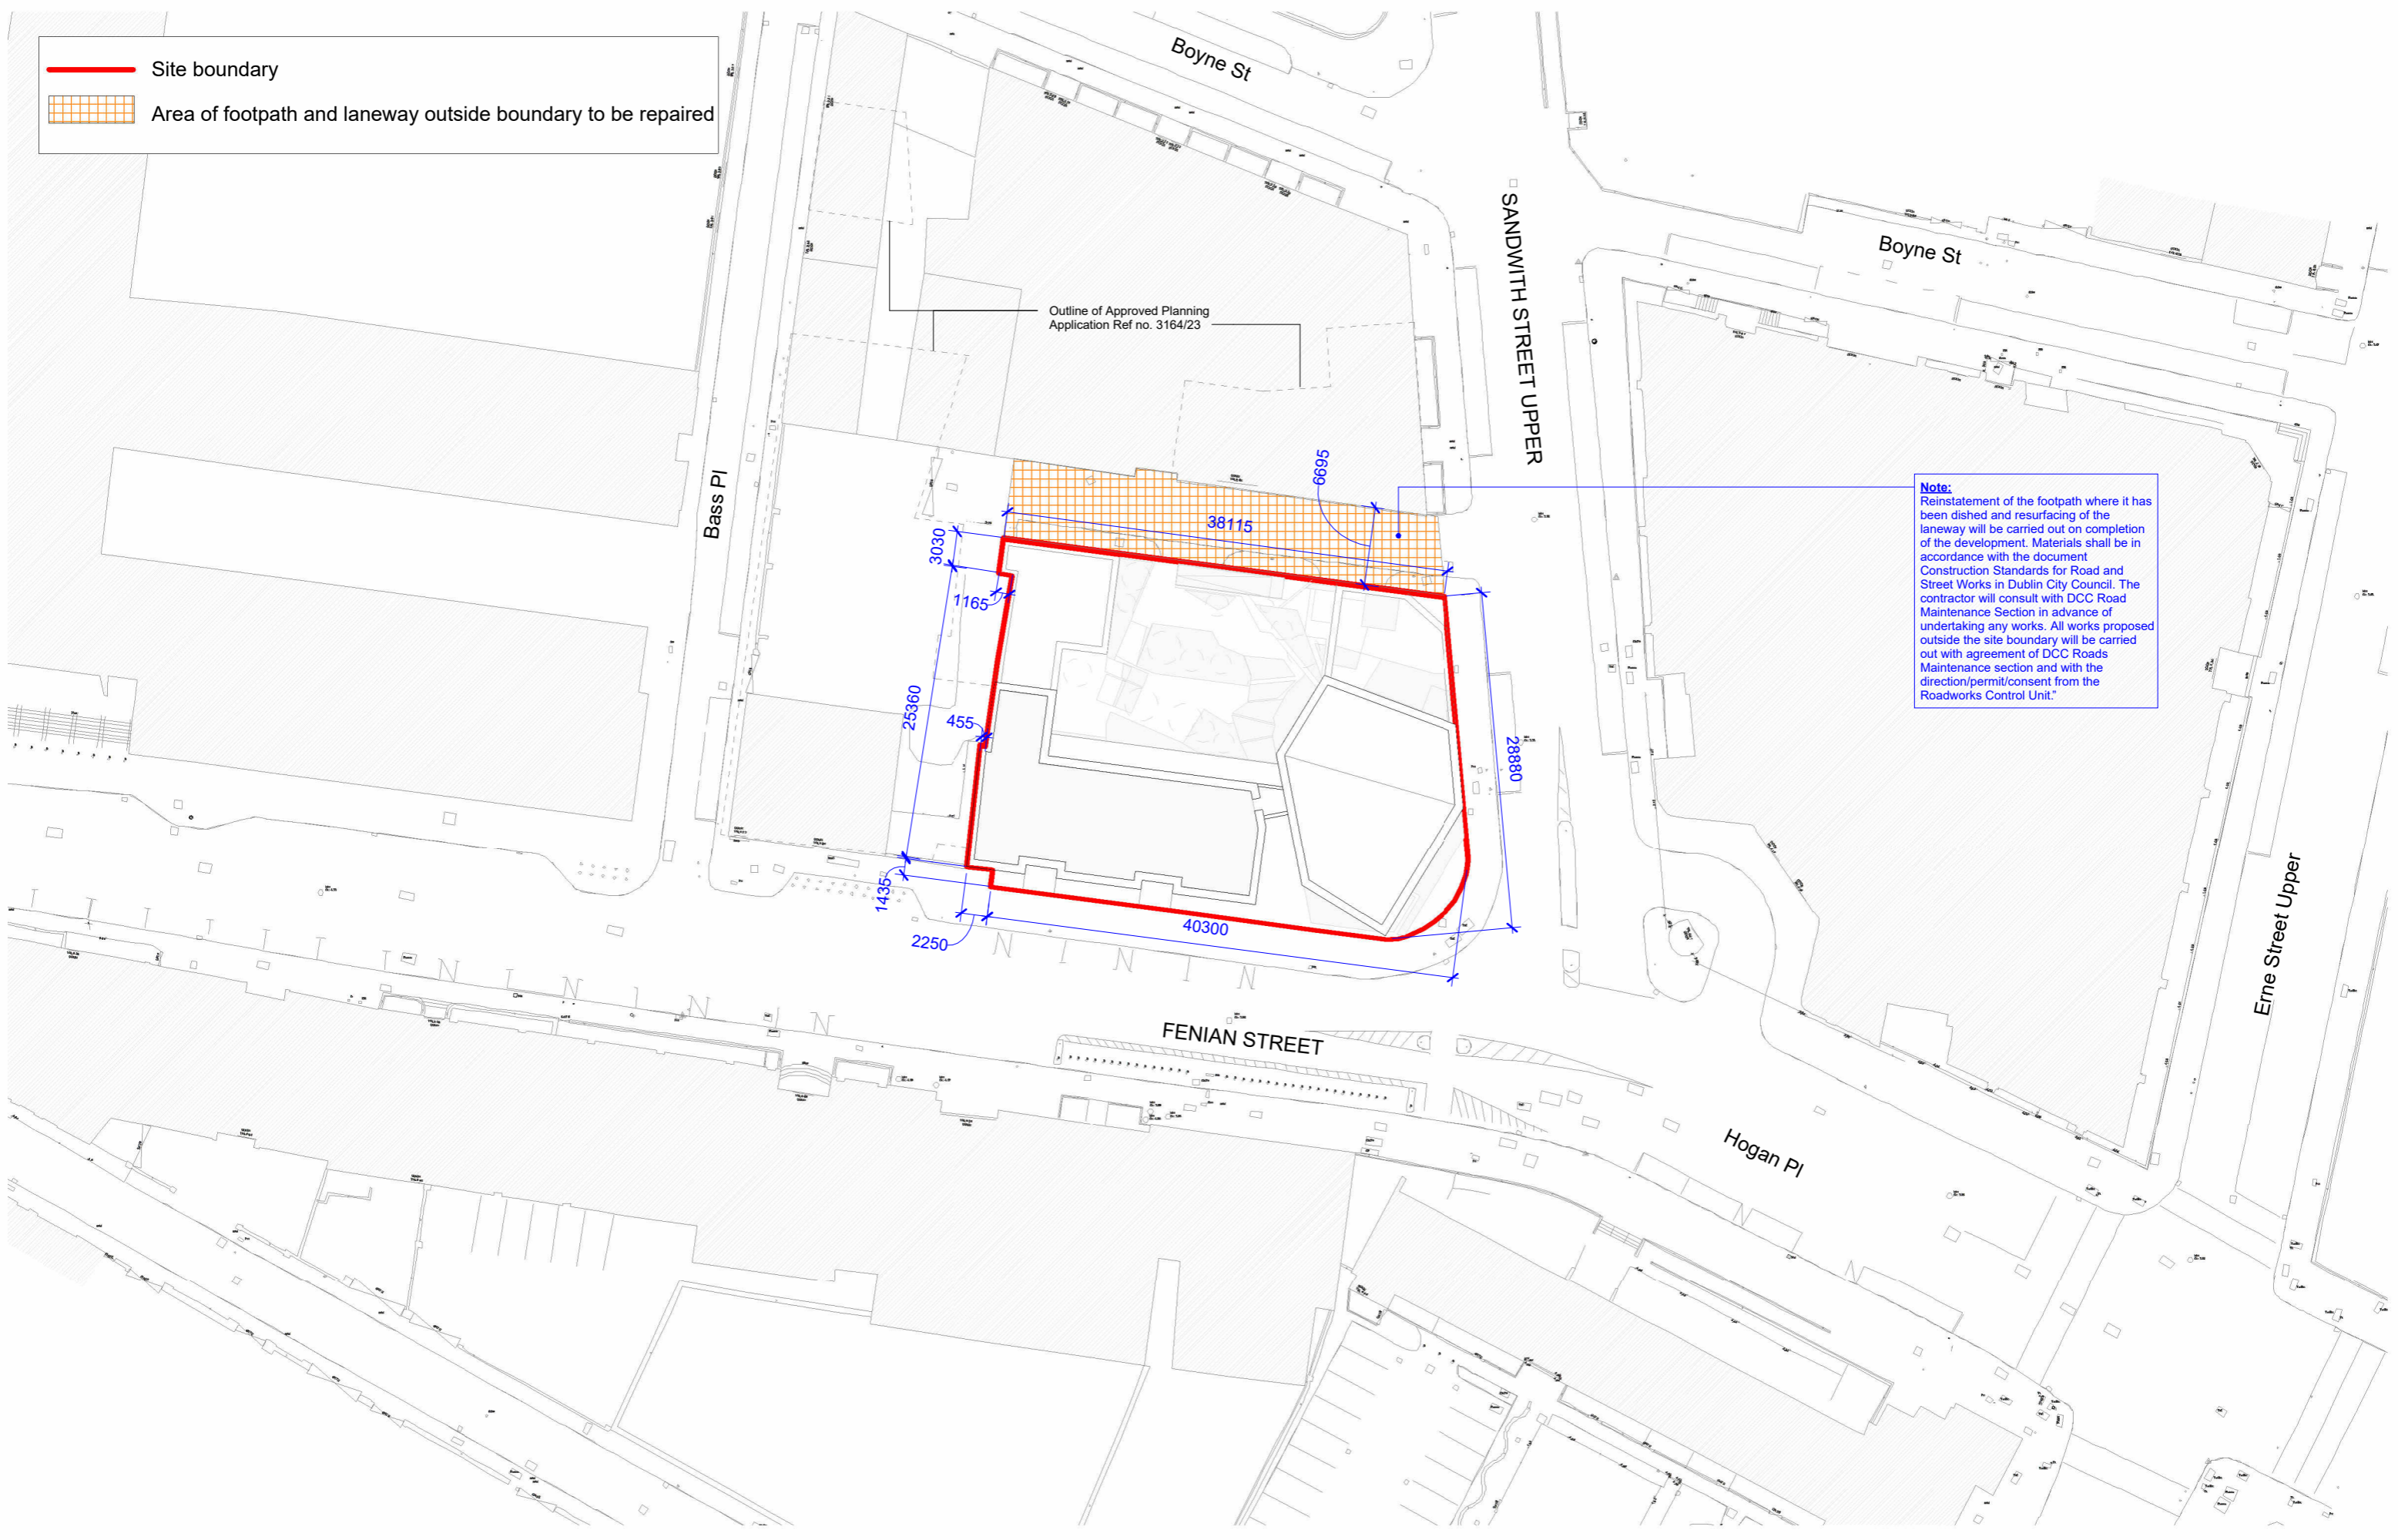

Note:
 Reinstatement of the footpath where it has been ditched and resurfacing of the laneway will be carried out on completion of the development. Materials shall be in accordance with the document Construction Standards for Road and Street Works in Dublin City Council. The contractor will consult with DCC Road Maintenance Section in advance of undertaking any works. All works proposed outside the site boundary will be carried out with agreement of DCC Roads Maintenance section and with the direction/permit/consent from the Roadworks Control Unit.


 USE FIGURED DIMENSIONS ONLY
 DO NOT SCALE OFF DRAWINGS
 CHECK ALL DIMENSIONS ON SITE
 COPYRIGHT O'DONNELL + TUOMEY ARCHITECTS

REV	DATE	DESCRIPTION	CKD
P01	10.09.24	Part 8 Issue	CMcC

O'Donnell+Tuomey
 20A Camden Row,
 Dublin 8,
 Ireland
 telephone +353 1 475 2500
 email info@odonnell-tuomey.ie

PROJECT:
 A174
 St Andrews Court

PROJECT STATUS:
 Stage (iii)
 SCALE:
 1 : 500 @A3

DRAWING TITLE:
 Proposed Site Plan
 DRAWING NO:
SAC-ODT-XX-00-DR-A-080003
 ISSUE DATE:
 10.09.2024
 DRAWN BY:
 DF/CMcC

SUITABILITY
 REVISION
P01