


# Material Type Legend

1. SELECTED BRICKWORK
2. PRECAST CONCRETE COPING
3. STANDING SEAM METAL ROOF
4. PAINTED STEEL RAILING DECK
5. SELECTED BRICKWORK SOLDIER COURSE
6. PRE-CAST CONCRETE ELEMENT
7. PRE-CAST CONCRETE BALCONY
8. PAINTED STEEL RAILING
9. GREEN ROOF
10. SELECTED METAL WINDOW SECTION
11. FULL HEIGHT PAINTED STEEL GUARDING
12. PAINTED/GALVANISED STEEL FENCE
13. FULL HEIGHT PAINTED STEEL SCREEN
14. RENDER

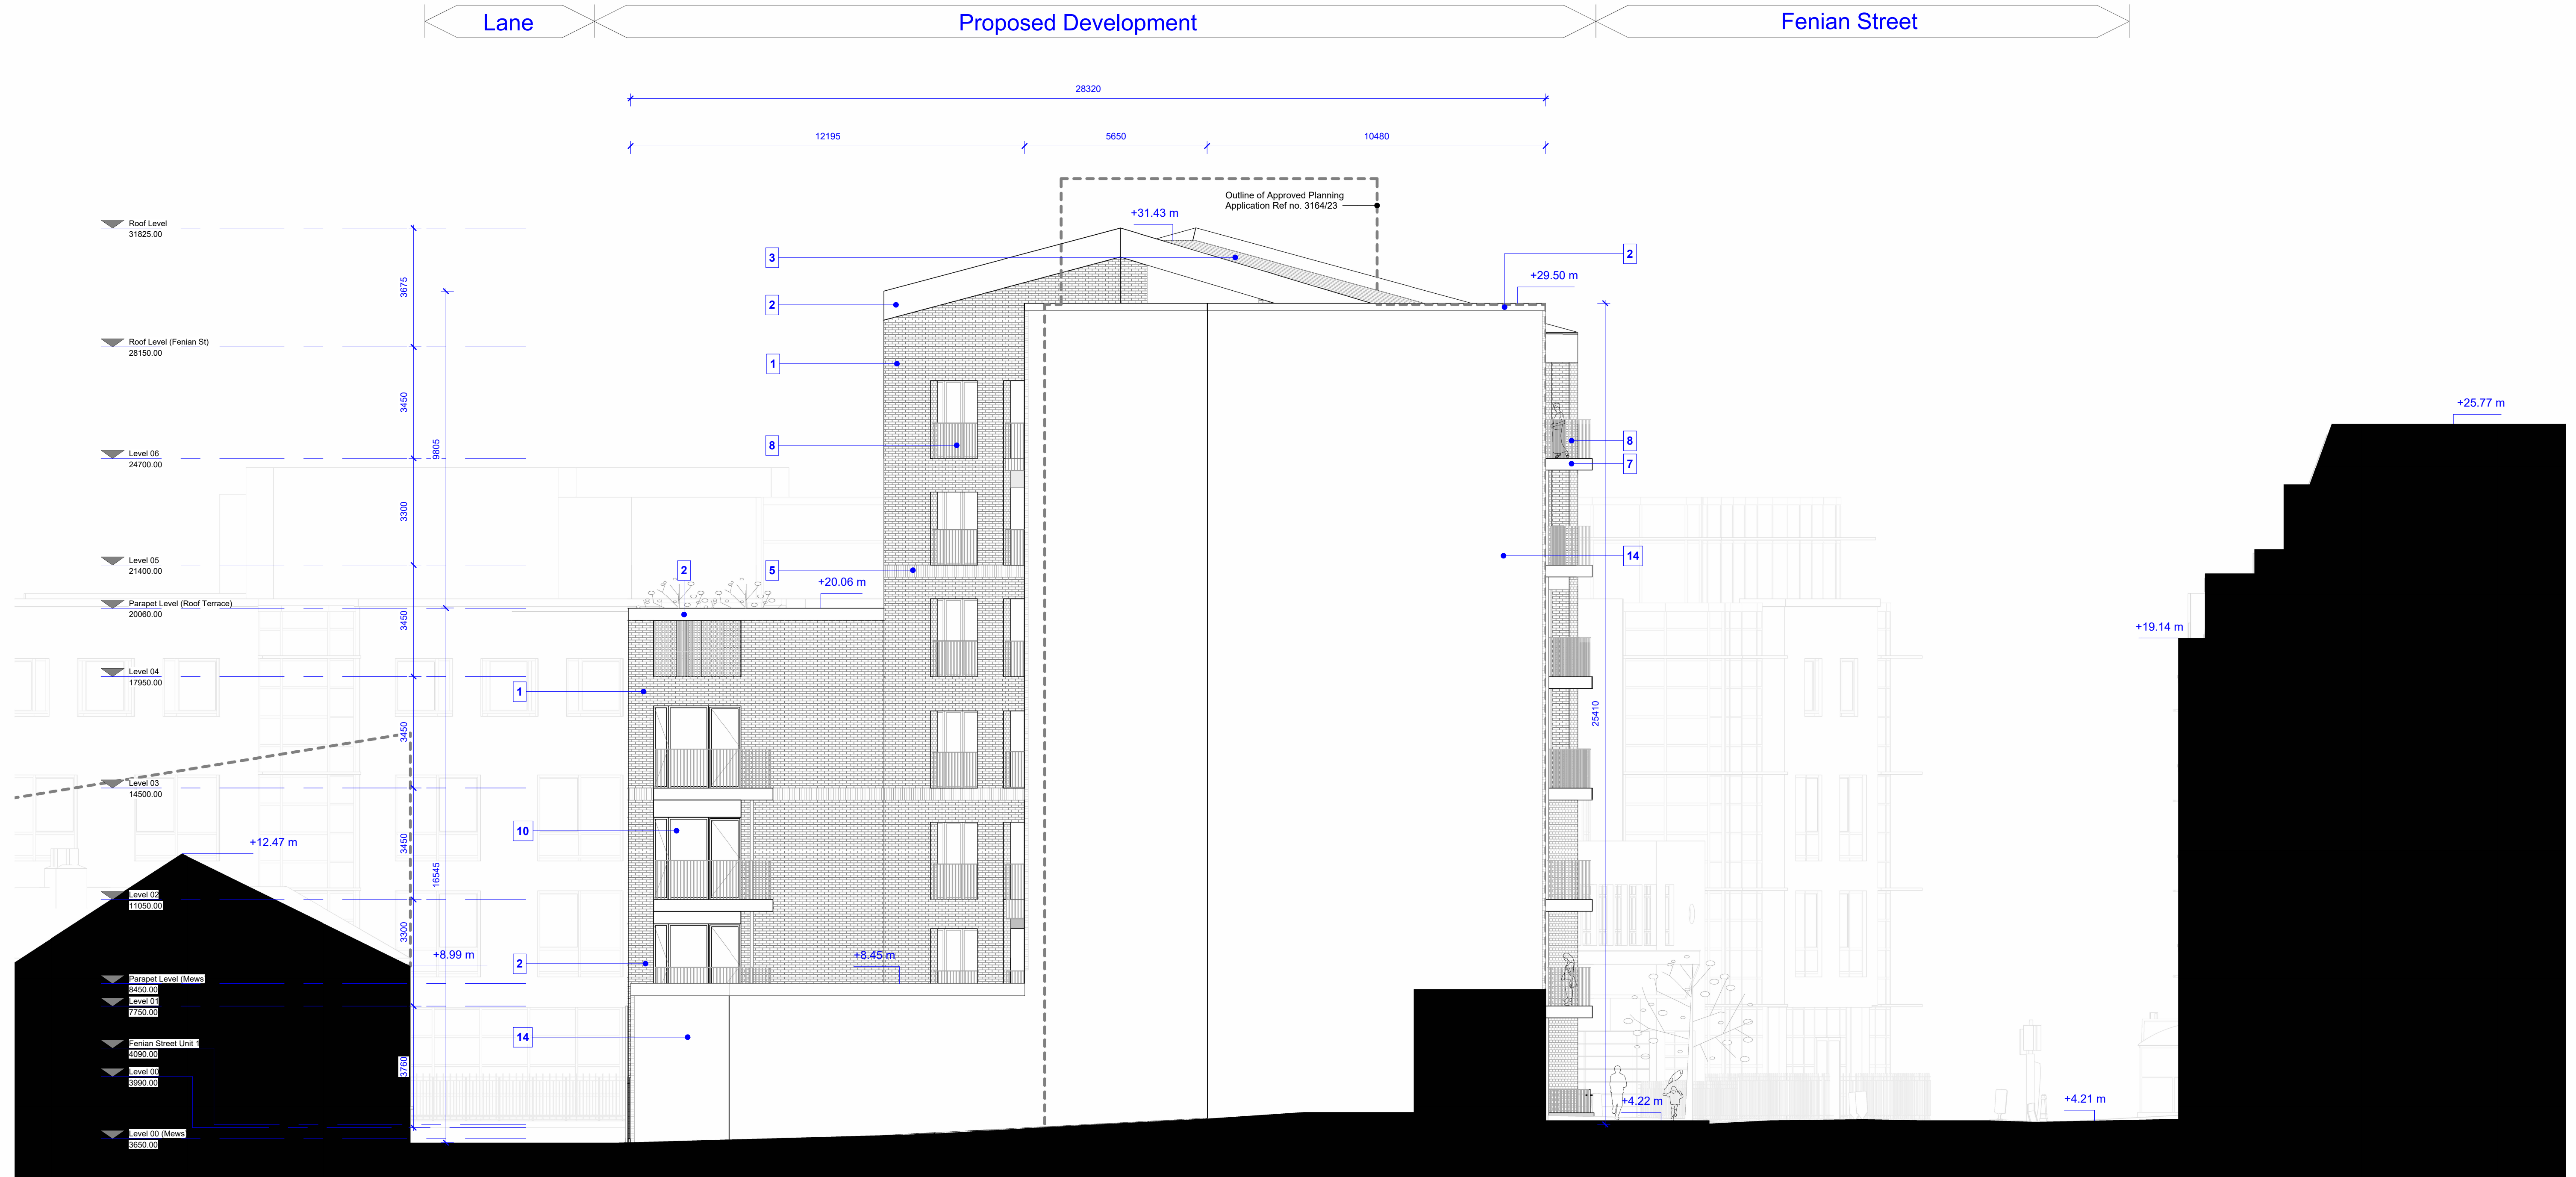

1 Planning - West Elevation  
1:100

|          |  |          |   |        |  |  |   |  |
|----------|--|----------|---|--------|--|--|---|--|
| KEY:<br> | REV. DATE DESCRIPTION<br>DCC 10.09.24 Part B Issue | DCC CMCC | USE FIGURED DIMENSIONS ONLY<br>DO NOT SCALE OFF DRAWINGS<br>CHECK ALL DIMENSIONS ON SITE<br>COPYRIGHT © O'DONNELL + TUOMEY ARCHITECTS | NOTES: | <b>O'Donnell+Tuomey</b><br>20A Camden Row,<br>Dublin 8,<br>Ireland<br>telephone +353 1 475 2500<br>email info@odonnell-tuomey.ie | PROJECT:<br>A174<br>St Andrews Court                 | DRAWING TITLE:<br>Proposed West Elevation         | SUITABILITY                              |
|          |  |          |   |        |  | PROJECT STATUS:<br>Stage (ii)<br>SCALE:<br>1:100 @A1 | ISSUE DATE:<br>10.09.2024<br>DRAWN BY:<br>DF/CMCC | DRAWING NO:<br>SAC-ODT-XX-XX-DR-A-080203 |