



Refer to previous planning pack:  
 Consented: 3196/19  
 Drawing: 1705\_Part8\_14\_02


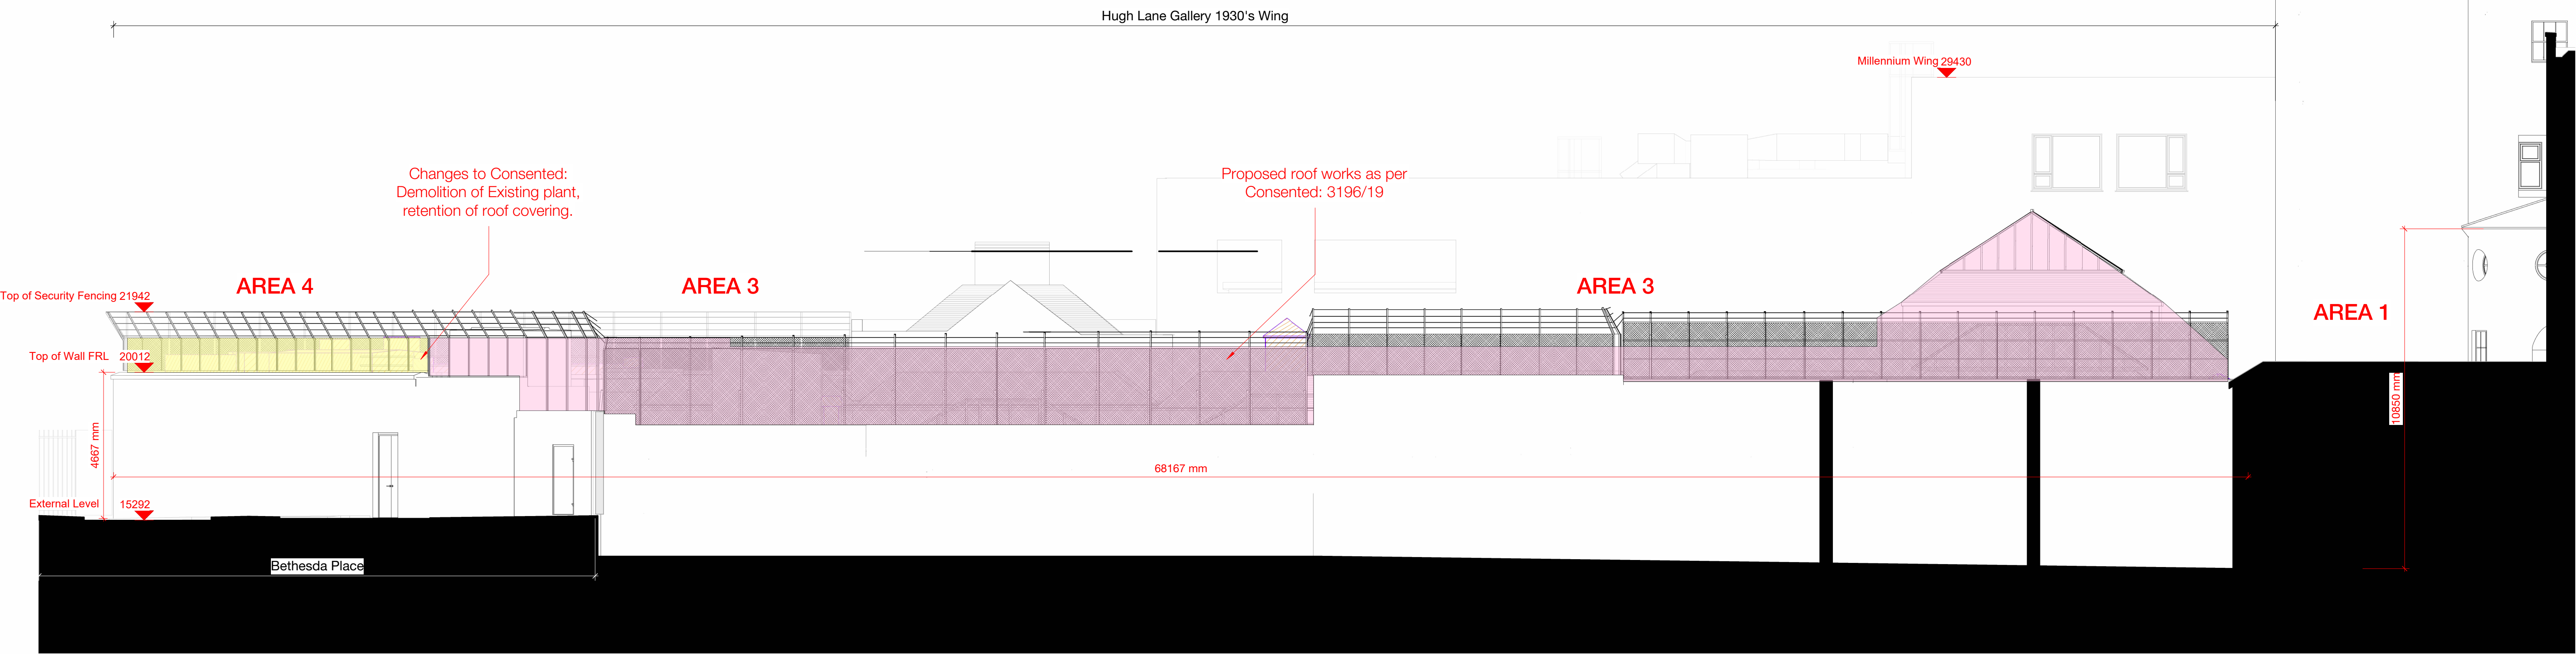


**Existing & Fabric Removal - Elevation 3**  
 1 : 100

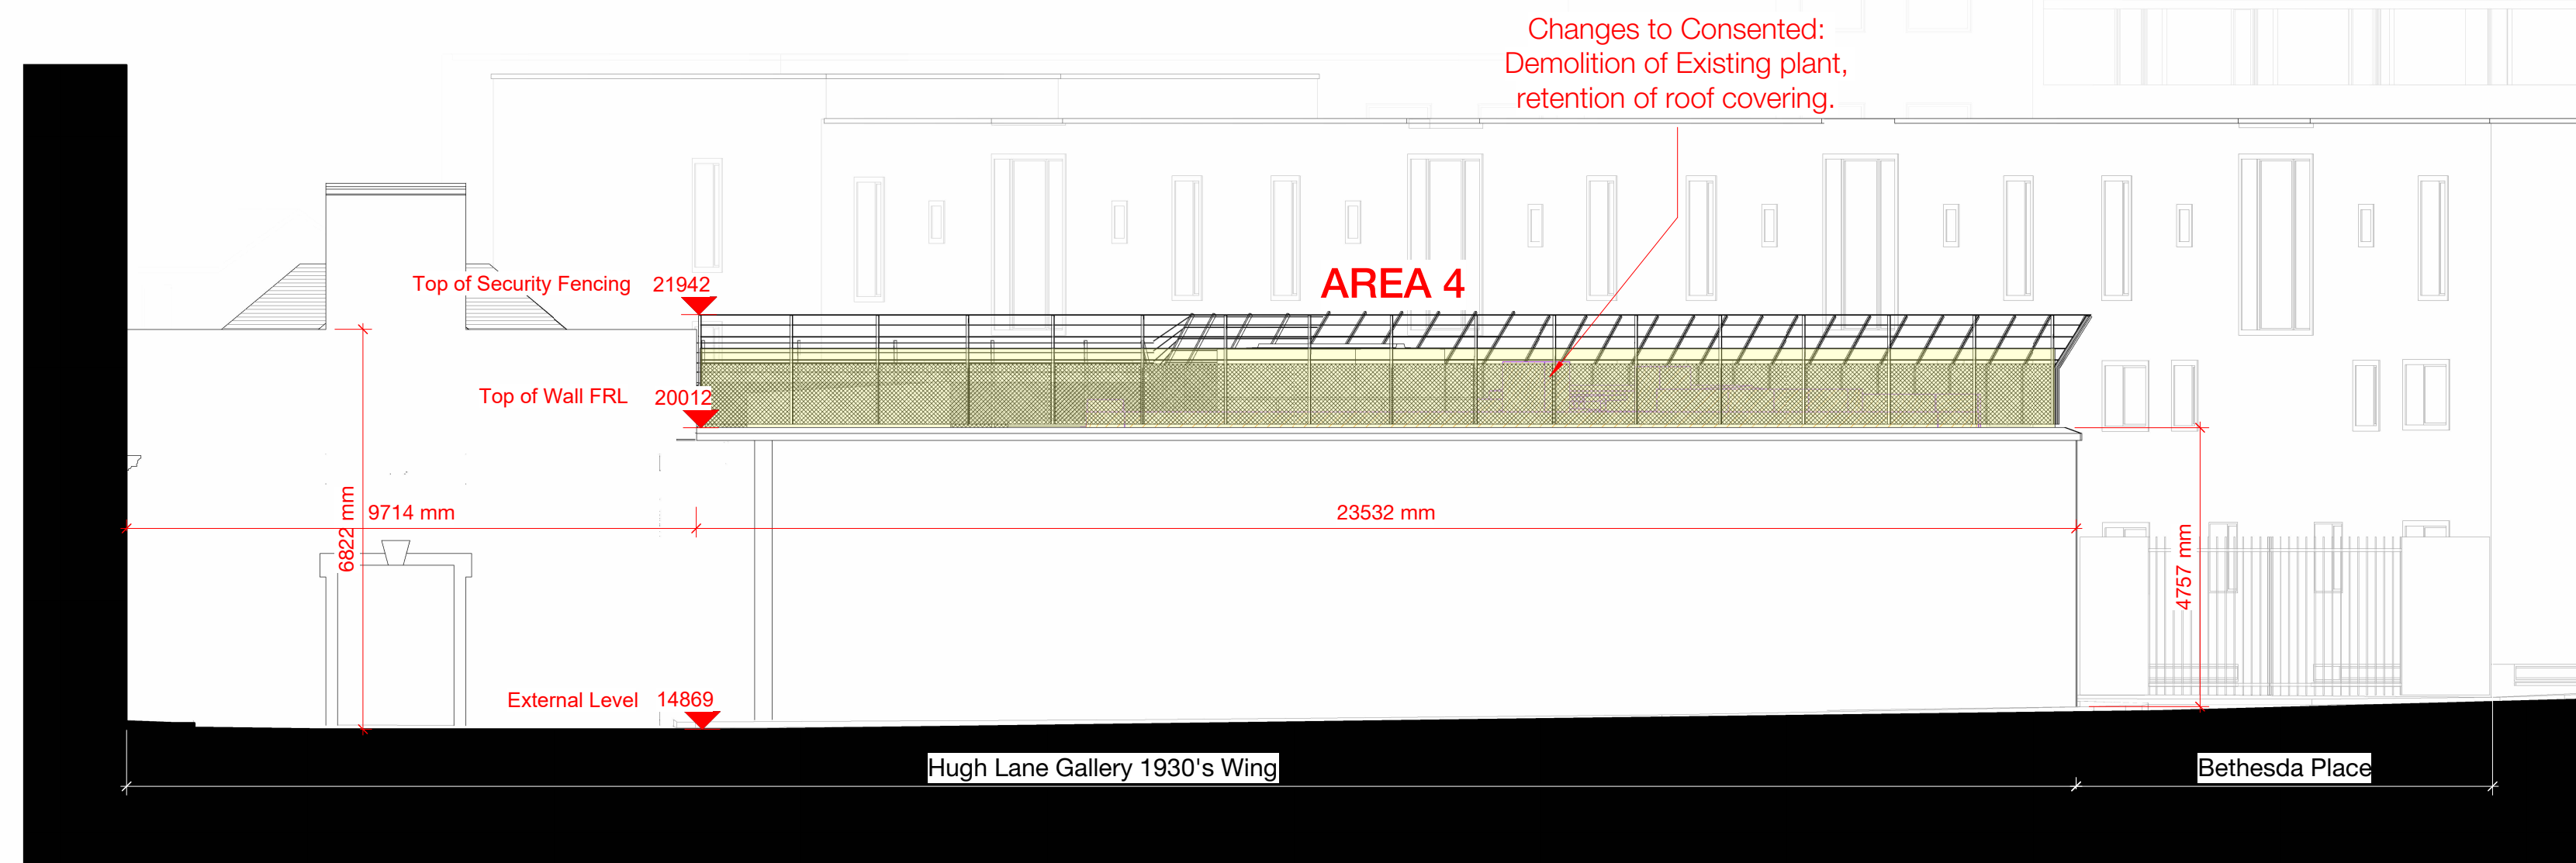

**Existing & Fabric Removal - Elevation 4**  
 1 : 100

**KEYPLAN**

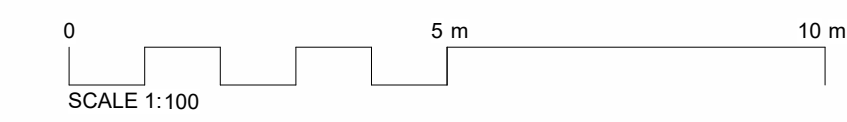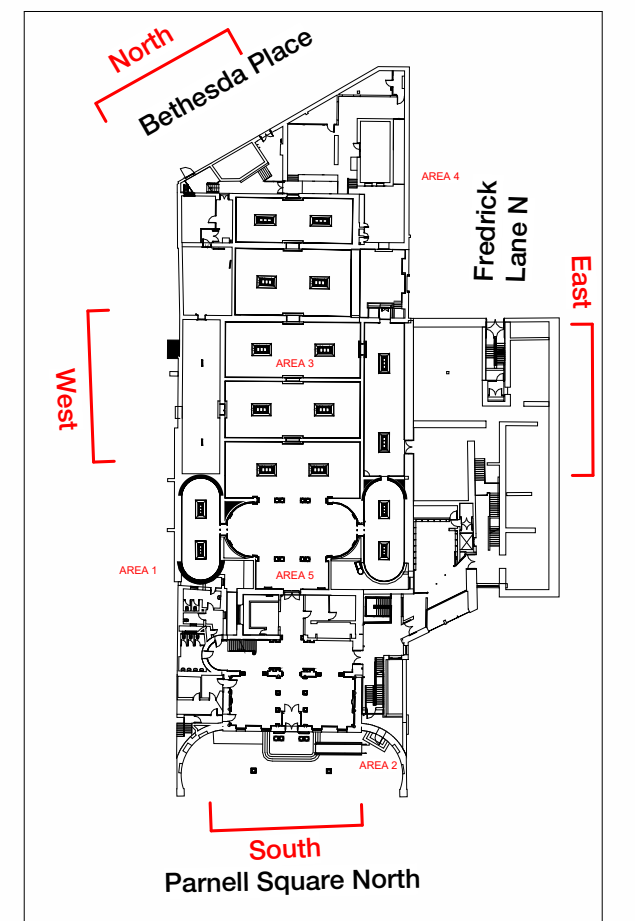

Copyright Hawkins\Brown Architects  
 No implied licence exists. This drawing should not be used to calculate areas for the purposes of valuation. Do not scale this drawing. All dimensions to be checked on the site by the contractor and such dimensions to be their responsibility. All work must comply with relevant British Standards and Building Regulations requirements. Drawing errors and omissions to be reported to the architect. To be read in conjunction with Architect's specification and other consultant information.

KEY		All work to the approval of DCC Conservation Officer.	
<span style="background-color: yellow; border: 1px solid black; display: inline-block; width: 15px; height: 10px;"></span>	Application Area	<span style="background-color: purple; border: 1px solid black; display: inline-block; width: 15px; height: 10px;"></span>	All work subject to detail design.
<span style="background-color: green; border: 1px solid black; display: inline-block; width: 15px; height: 10px;"></span>	Proposed	<span style="background-color: black; border: 1px solid black; display: inline-block; width: 15px; height: 10px;"></span>	AREA 1 Area identifier
<span style="border-bottom: 1px dashed black; width: 15px; display: inline-block;"></span>	Existing (Not part of Application)		
<span style="background-color: pink; border: 1px solid black; display: inline-block; width: 15px; height: 10px;"></span>	Consented: 3196/19		
<span style="background-color: yellow; border: 1px solid black; display: inline-block; width: 15px; height: 10px;"></span>	Changes to Consented		

<b>Scale @ A1</b> 1 : 100	<b>Date</b> 15/03/24	<b>Job Number</b> 220152	<b>Project</b> Hugh Lane Gallery, Parnell Square North, Dublin 1, D01 F2X9
<b>Drawn By</b> CMN	<b>Checked By</b> AC	<b>Status</b> S2	
<b>Drawing No.</b> PSL-HBA-HL-ZZ-DR-A-080411	<b>Rev</b> P05	<b>Purpose of Issue</b> Issued for Information	<b>Drawing</b> Existing - Hugh Lane Gallery - East & West Elevation

The Greenway, Block C,  
Ardilaun Court, 112-114  
St Stephen's Green,  
Dublin 2, D02 TD28

mail@hawkinsbrown.com  
hawkinsbrown.com

Hawkins\Brown