

Refer to previous planning pack:
 Consented: 3196/19
 Drawing: 1705_Part8_14_02

Hugh Lane Gallery 1930's Wing

Millenium Wing 29430

080819

Changes to Consnted:
 Current proposal for
 replacement of existng
 plant


Proposed roof works as per
 Consented: 3196/19

AREA 4

AREA 3

AREA 3


AREA 1

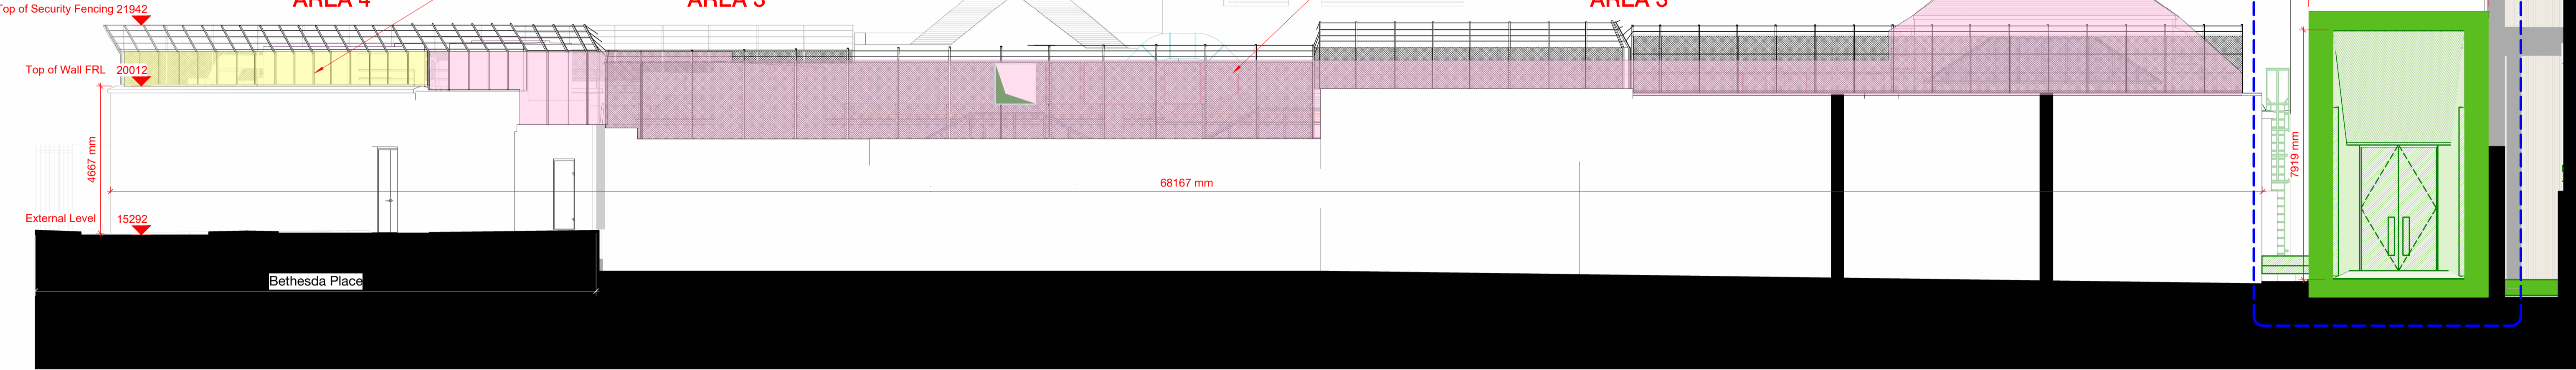

Bethesda Place

Proposed - West Elevation

1 : 100

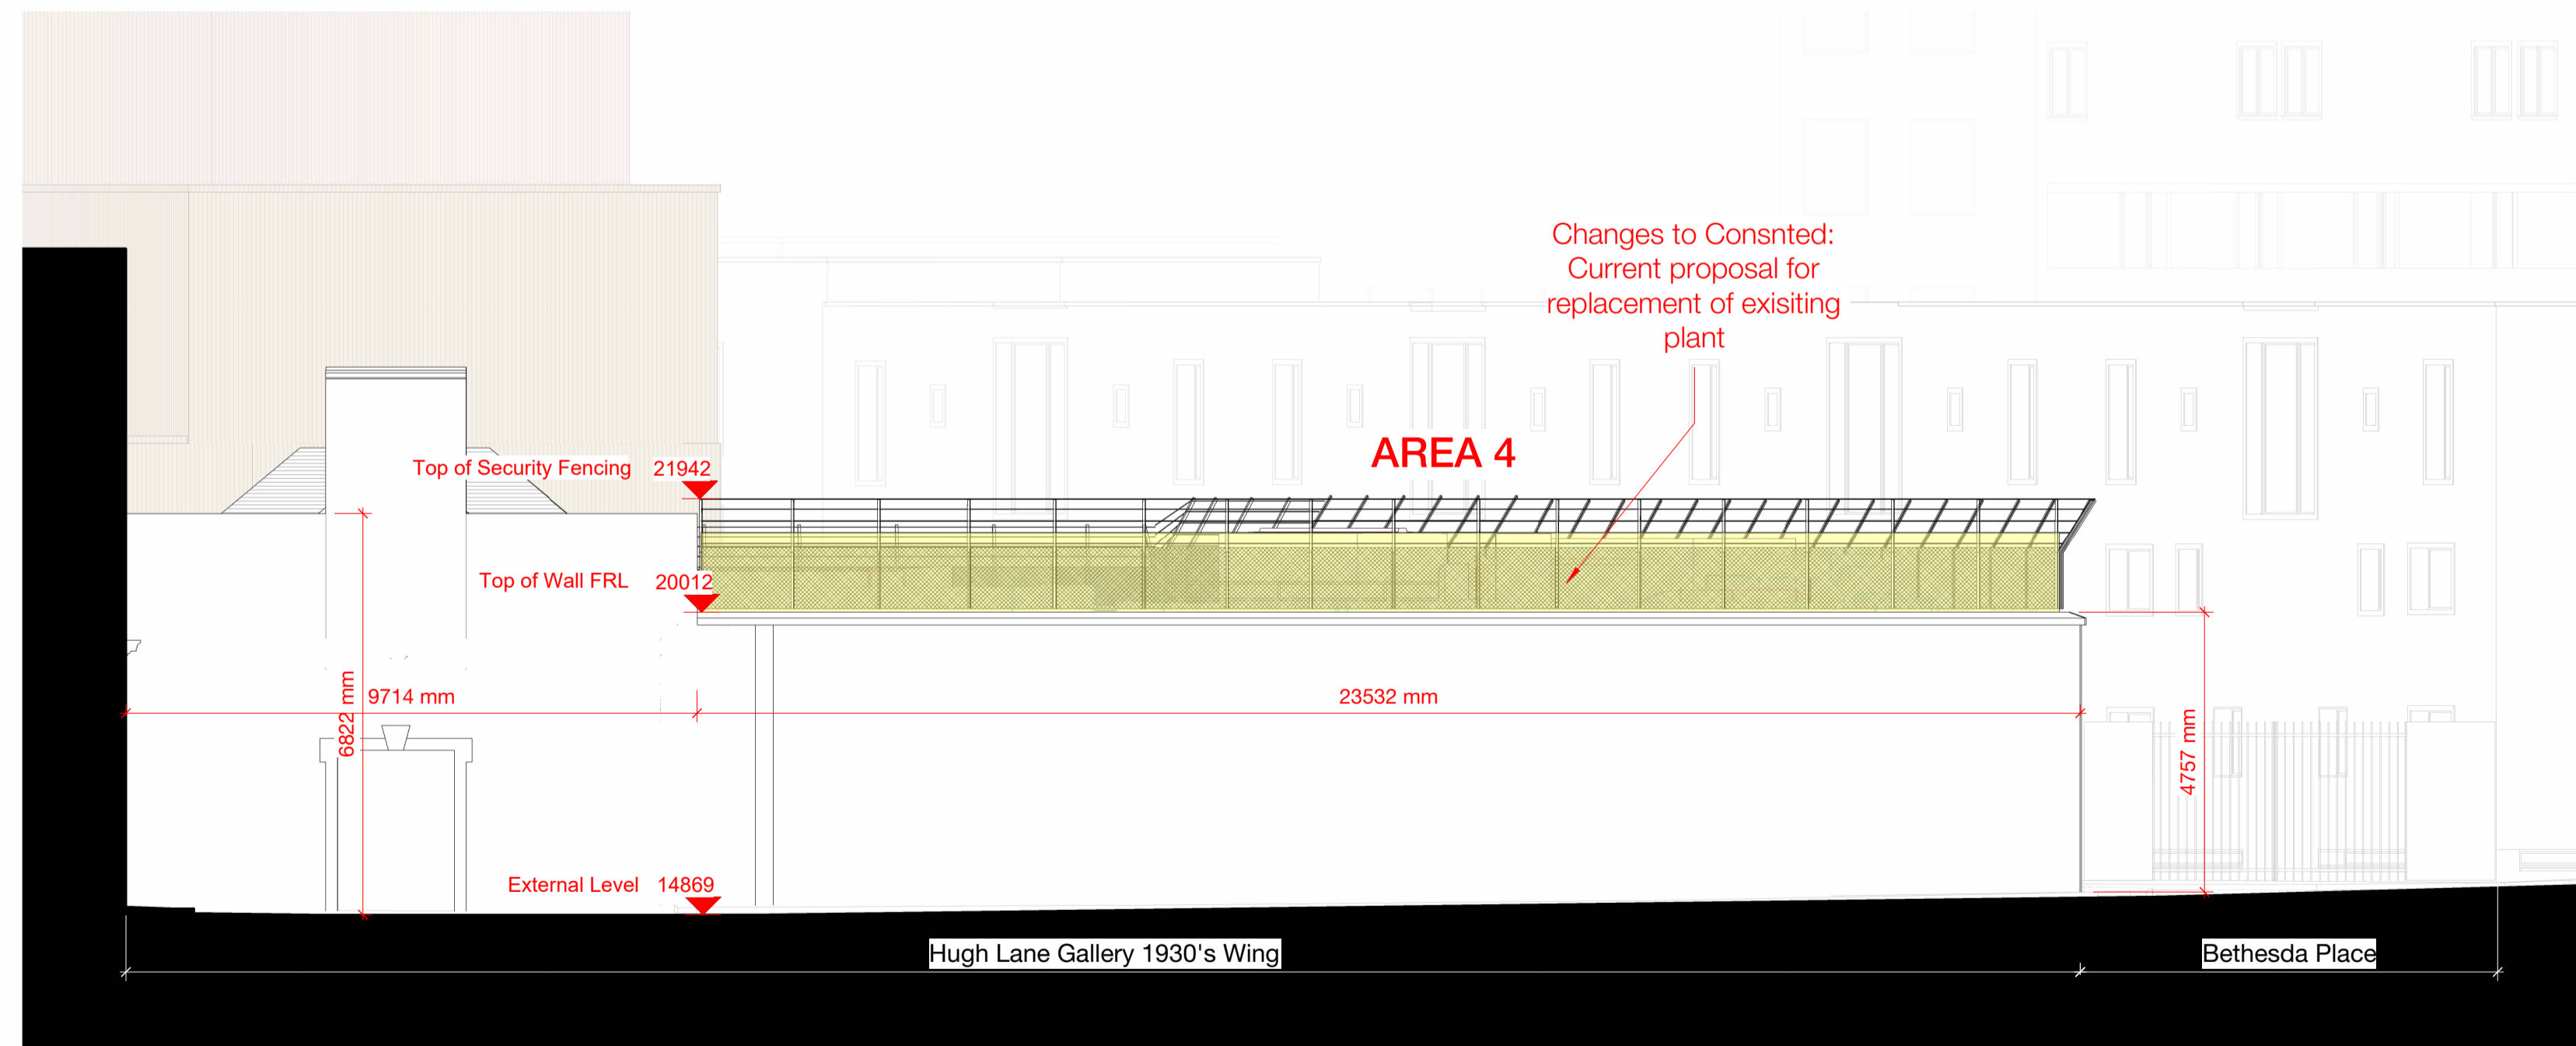

Changes to Consnted:
 Current proposal for
 replacement of existng
 plant

AREA 4



Hugh Lane Gallery 1930's Wing

Bethesda Place

Proposed - East Elevation

1 : 100

KEYPLAN

 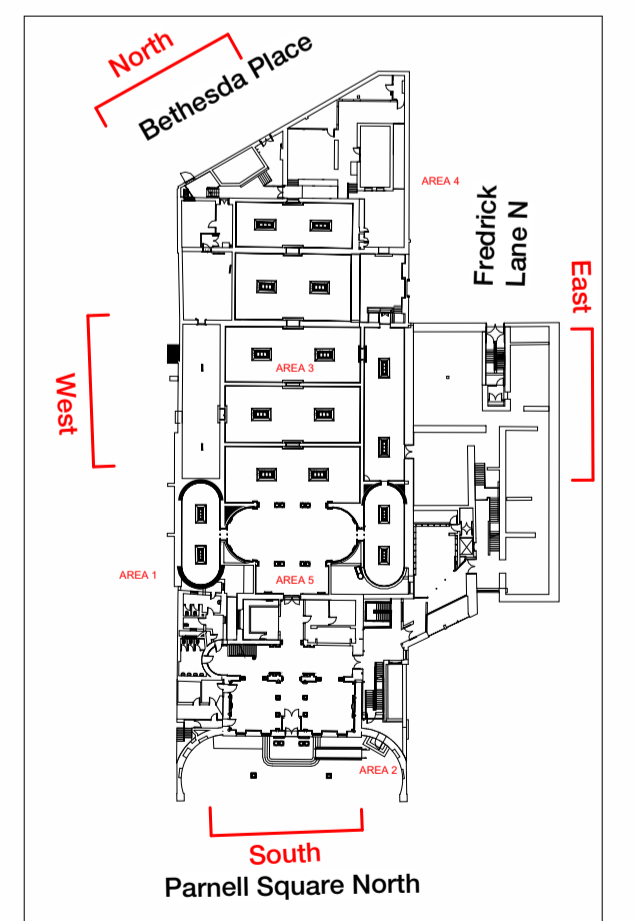

Rev	Description	Date
P01	Part 8 Planning Pack - Review and Comment	17/10/23
P02	Part 8 Planning - For Review and Comment	10/11/23
P03	Part 8 Planning - Information	17/11/23
P04	Planning Part 8 - For Info	28/02/24
P05	Planning Part 8 - For Info	15/03/24

Copyright Hawkins\Brown Architects
 No implied licence exists. This drawing should not be used to calculate areas for the purposes of valuation. Do not scale this drawing. All dimensions to be checked on the site by the contractor and such dimensions to be their responsibility. All work must comply with relevant British Standards and Building Regulations requirements. Drawing errors and omissions to be reported to the architect. To be read in conjunction with Architect's specification and other consultant information.

KEY	Application Area	All work to the approval of DCC Conservation Officer.
	Proposed	All work subject to detail design.
	Consented: 3196/19	AREA 1 Area identifier
	Changes to Consented	

Scale @ A1 1 : 100	Date 15/03/24	Job Number 220152	Project Hugh Lane Gallery, Parnell Square North, Dublin 1, D01 F2X9
Drawn By CMN	Checked By AC	Status S2	
Drawing No. PSL-HBA-HL-ZZ-DR-A-080811	Rev P05	Purpose of Issue Issued for Information	Drawing Proposed - Hugh Lane Gallery - East & West Elevation

The Greenway, Block C,
 Ardilaun Court, 112-114
 St Stephen's Green,
 Dublin 2, D02 TD28
 mail@hawkinsbrown.com
 hawkinsbrown.com

Hawkins\Brown