

KEY

	PAV01 - Asphalt		Existing Levels
	PAV02 - Pigmented Asphalt Crossings		Proposed Levels
	PAV03 - Raised Table Sets		Top of Kerb
	PAV04 - Road Marking		Bottom of Kerb
	PAV05 - Small Pavers		Top of Soil
	PAV06 - Large Pavers		Top of Planter
	PAV07 - Tactile Paving (Buff Blister)		Slope
	PAV09 - Medium Pavers		Site Boundary
	PAV10 - Tactile Paving (Red Blister)		Public Boundary
	PAV13 - Resin Bound Gravel		Overhead Elements
	PAV14 - Pigmented anti-skid surface applied to asphalt		Vehicles Access
	EDG02 - Kerb		Pedestrian Access
	EDG03 - Flush Kerb		
	EDG04 - Dropped Kerb		
	EDG05 - Wide Kerb		

Refer to BAR-GPB-XX-XX-SH-L-0001 for details on all materials and adornments.

revision	date	by	chkd	appr	description
P01	21/01/2022	GS	TVB	DOS	PART 8

landscape architect
Gustafson Porter + Bowman
 1 Cobham Mews
 Agar Grove
 London NW1 9SB
 t +44 (0) 207 284 8950
 e enquiries@gp-b.com
 www.gp-b.com

engineer
AECOM Imagine it. Delivered.

client

 Comhairle Cathrach
 Bhaile Átha Cliath
 Dublin City Council


project
Barrow Street Public Realm

drawing title
Hardscape Plan - sheet 1

drawing number
BAR-GPB-ZZ-00-DR-L-1101-P

scale (@ A1) As indicated	date 21/01/2022	revision P01
drawn by GS	checked by TVB	approved by DOS

Do not scale off this drawing. Use figured dimensions only. All dimensions and levels to be checked and confirmed on site. Gustafson Porter + Bowman does not accept responsibility for accuracy of survey information. Do not build from this drawing. This drawing is copyright.

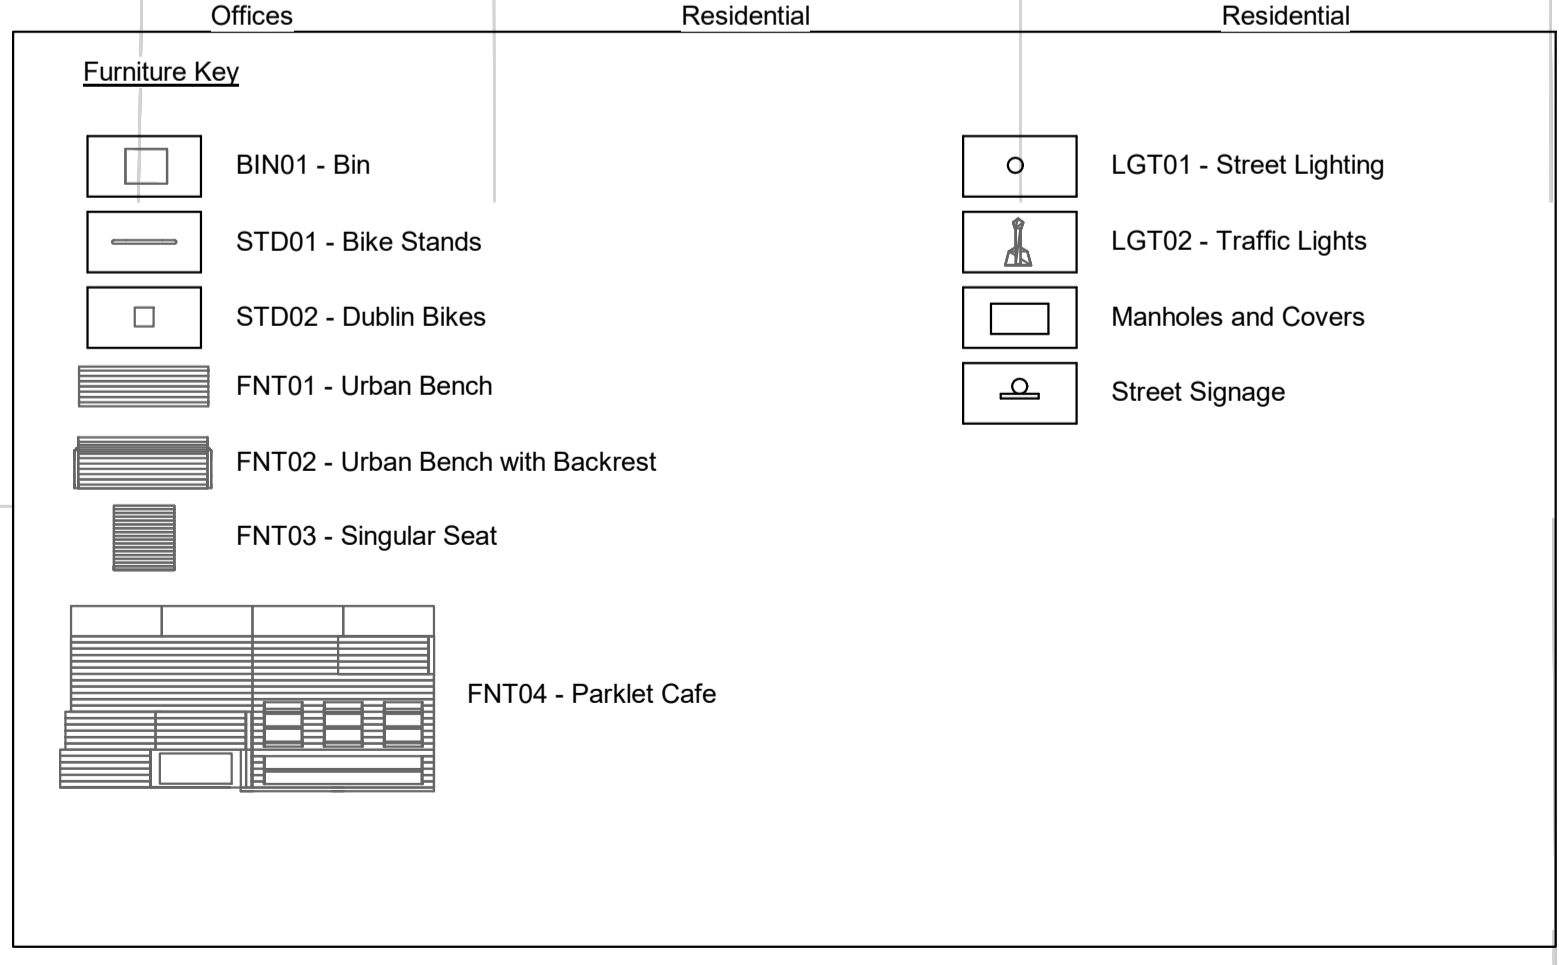

1 Hardscape Floor Plan-Zone 01
 1 : 100

15/03/2022 10:00:37