
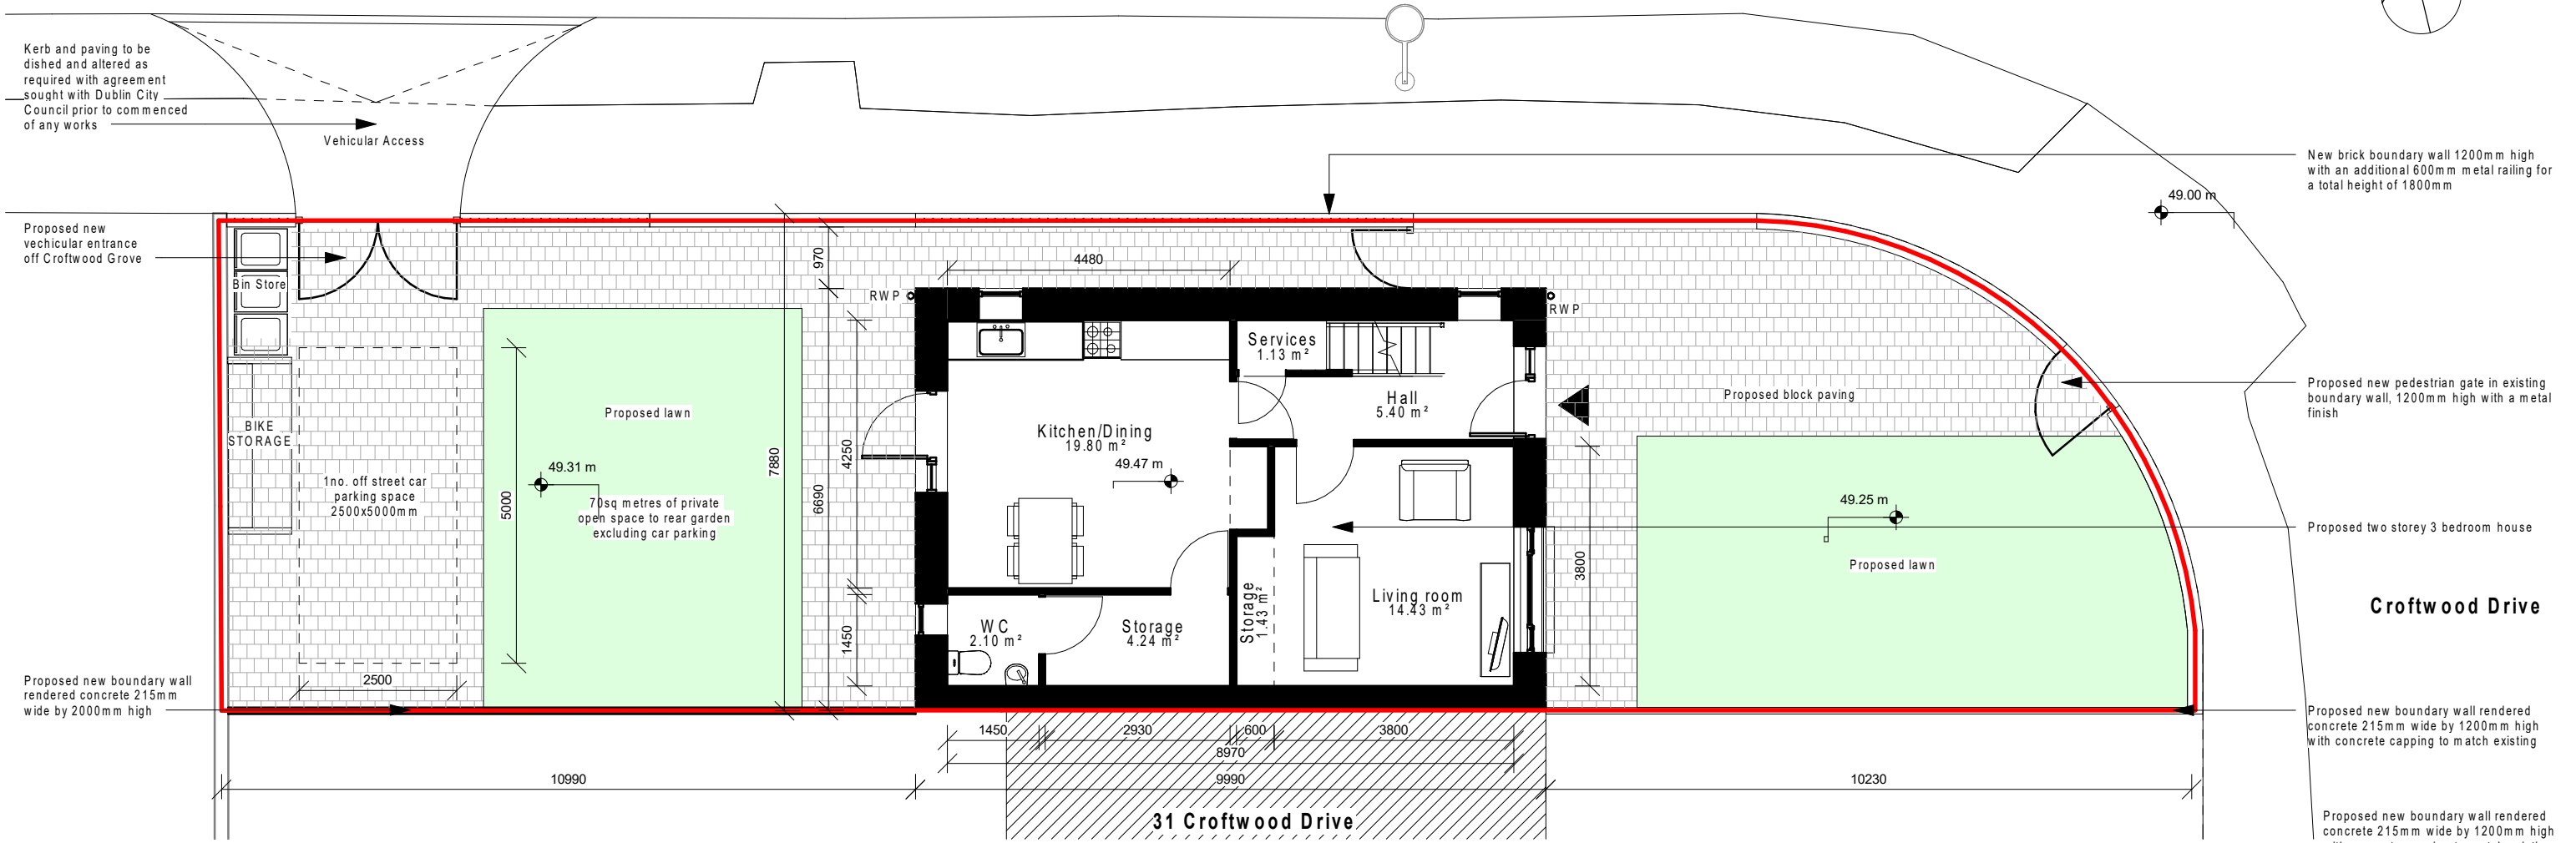


B Proposed first floor plan
1 : 100

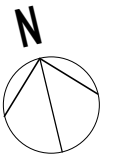

A Proposed ground floor plan
1 : 100

NOTES:	REV.	DATE	DESCRIPTIONS	DRAWN	CHKD	KEY PLAN
Check all dimensions on site and notify of all and any discrepancies Do not scale off this drawing						
All drawings to be read in conjunction with Architects specification and all relevant contract documents This drawing should be printed in colour for clarity						
This drawing and its content is copyright to O'Brien Finucane Architects Ltd.						
This drawing shall not be copied, reproduced or otherwise used without the consent of O'Brien Finucane Architects Ltd.						

P:\obfa_2018\1852_DCC_CROFTWOOD_(DEC18)\D_BIMD2_WIP\1852-OBFA-MA-ZZ-1000.dwg

O'BF_A
ARCHITECTS
1 Johnson Place www.obfa.ie
Dublin 2 D02 HW 58 office@obfa.ie
Ireland +353 1 685 4586

PROJECT STAGE:	PART 8	DATE	07/10/2021 17:39:30
CLIENT:	DUBLIN CITY COUNCIL	DRAWN	DW
PROJECT:	31 CROFTWOOD DRIVE	CHECKED	RF
DRAWING:	PROPOSED FLOOR PLANS	SHEET	A3
		SCALE	1 : 100

DRAWING NUMBER: 1852-OBFA-A-ZZ-PLA-A-1002
1 1008

REV