

IMPORTANT
 1 DO NOT SCALE FROM THIS DRAWING.
 2 WORK ONLY FROM FIGURED DIMENSIONS.
 3 ALL ERRORS & OMISSIONS TO BE REPORTED TO THE ARCHITECT.
 4 THIS DRAWING IS TO BE READ IN CONJUNCTION WITH ALL OTHER DRAWINGS

- Legend**
- Site Boundary
 - Existing Buildings / Structures to be demolished (including foundations up to 1.2m below ground level)
 - Existing Grass to be retained
 - Existing Tarmac to be removed and replaced with Grass
 - Existing road and paths to be removed and replaced with grass
 - Existing Buildings / Structures Dolphin house Phase 1 (2018)
 - Existing boundary to be retained Blockwork wall (partially rendered) varying in height from 1.8m to 4m (approx)
 - Existing rendered block wall with metal railing above to be retained (total approx. 2m high)
 - Existing low boundary wall with railings (to be retained between points A and B)
 - Existing low boundary wall with railings to be demolished

- Services:**
- Manhole MH
 - Fire hydrant FH
 - Downpipe DP
 - Sluice Valve SV
 - Gas Valve G
 - Fire hydrant Hyd
 - Gully G
 - Mini gully G
 - Inspection chamber IC
 - Armstrong Junction AJ

- Wall Mounted Services:**
- Wall mounted public light
 - Wall mounted CCTV
 - Alarm sounder
 - Internet / Radio receiver panel

- Street furniture:**
- Bollard Bol
 - Lamp post to be retained LP

- Levels:**
- Spot level +101.50
- Natural features**
- Trees

REV	DATE	BY	CHD./APP.	REVISION DESCRIPTION
P01	23/01/20	EF	DC	
S3				Issued for Part 8

SUITABILITY CODE: SUITABILITY DESCRIPTION

CLIENT: **Dublin City Council**
 Comhairle Cathrach Bhaile Atha Cliath
 HOUSING & COMMUNITY SERVICES, CIVIC OFFICES, WOOD QUAY, DUBLIN 8, IRELAND
 www.dublincity.ie T: +353 (0)1 222 3526 F: +353 (0)1 222 2084


PROJECT LEAD: RANNÓG AILTIRE NA CATHRACH
CITY ARCHITECTS DIVISION
 CITY ARCHITECTS DIVISION, CIVIC OFFICES, WOOD QUAY, DUBLIN 8, IRELAND
 www.dublincity.ie T: +353 (0)1 222 3526 F: +353 (0)1 222 2084

PROJECT TITLE: Dolphin House Phase 2. Demolition works. Blocks 45-56, 57-68, 69-80 and 81-92
 PROJECT NUMBER: CA 19538
 SITE ADDRESS: Dolphin House, Rialto, Dublin 8

PROJECT TEAM: David Conway, Eoin Fayne

DRAWING TITLE: Demolition Site Plan
 SCALE: 1:200@A1
 STATUS: S3
 REVISION: P01

DRAWING NUMBER: DH-DCCA-XX-XX-DR-CS-1002

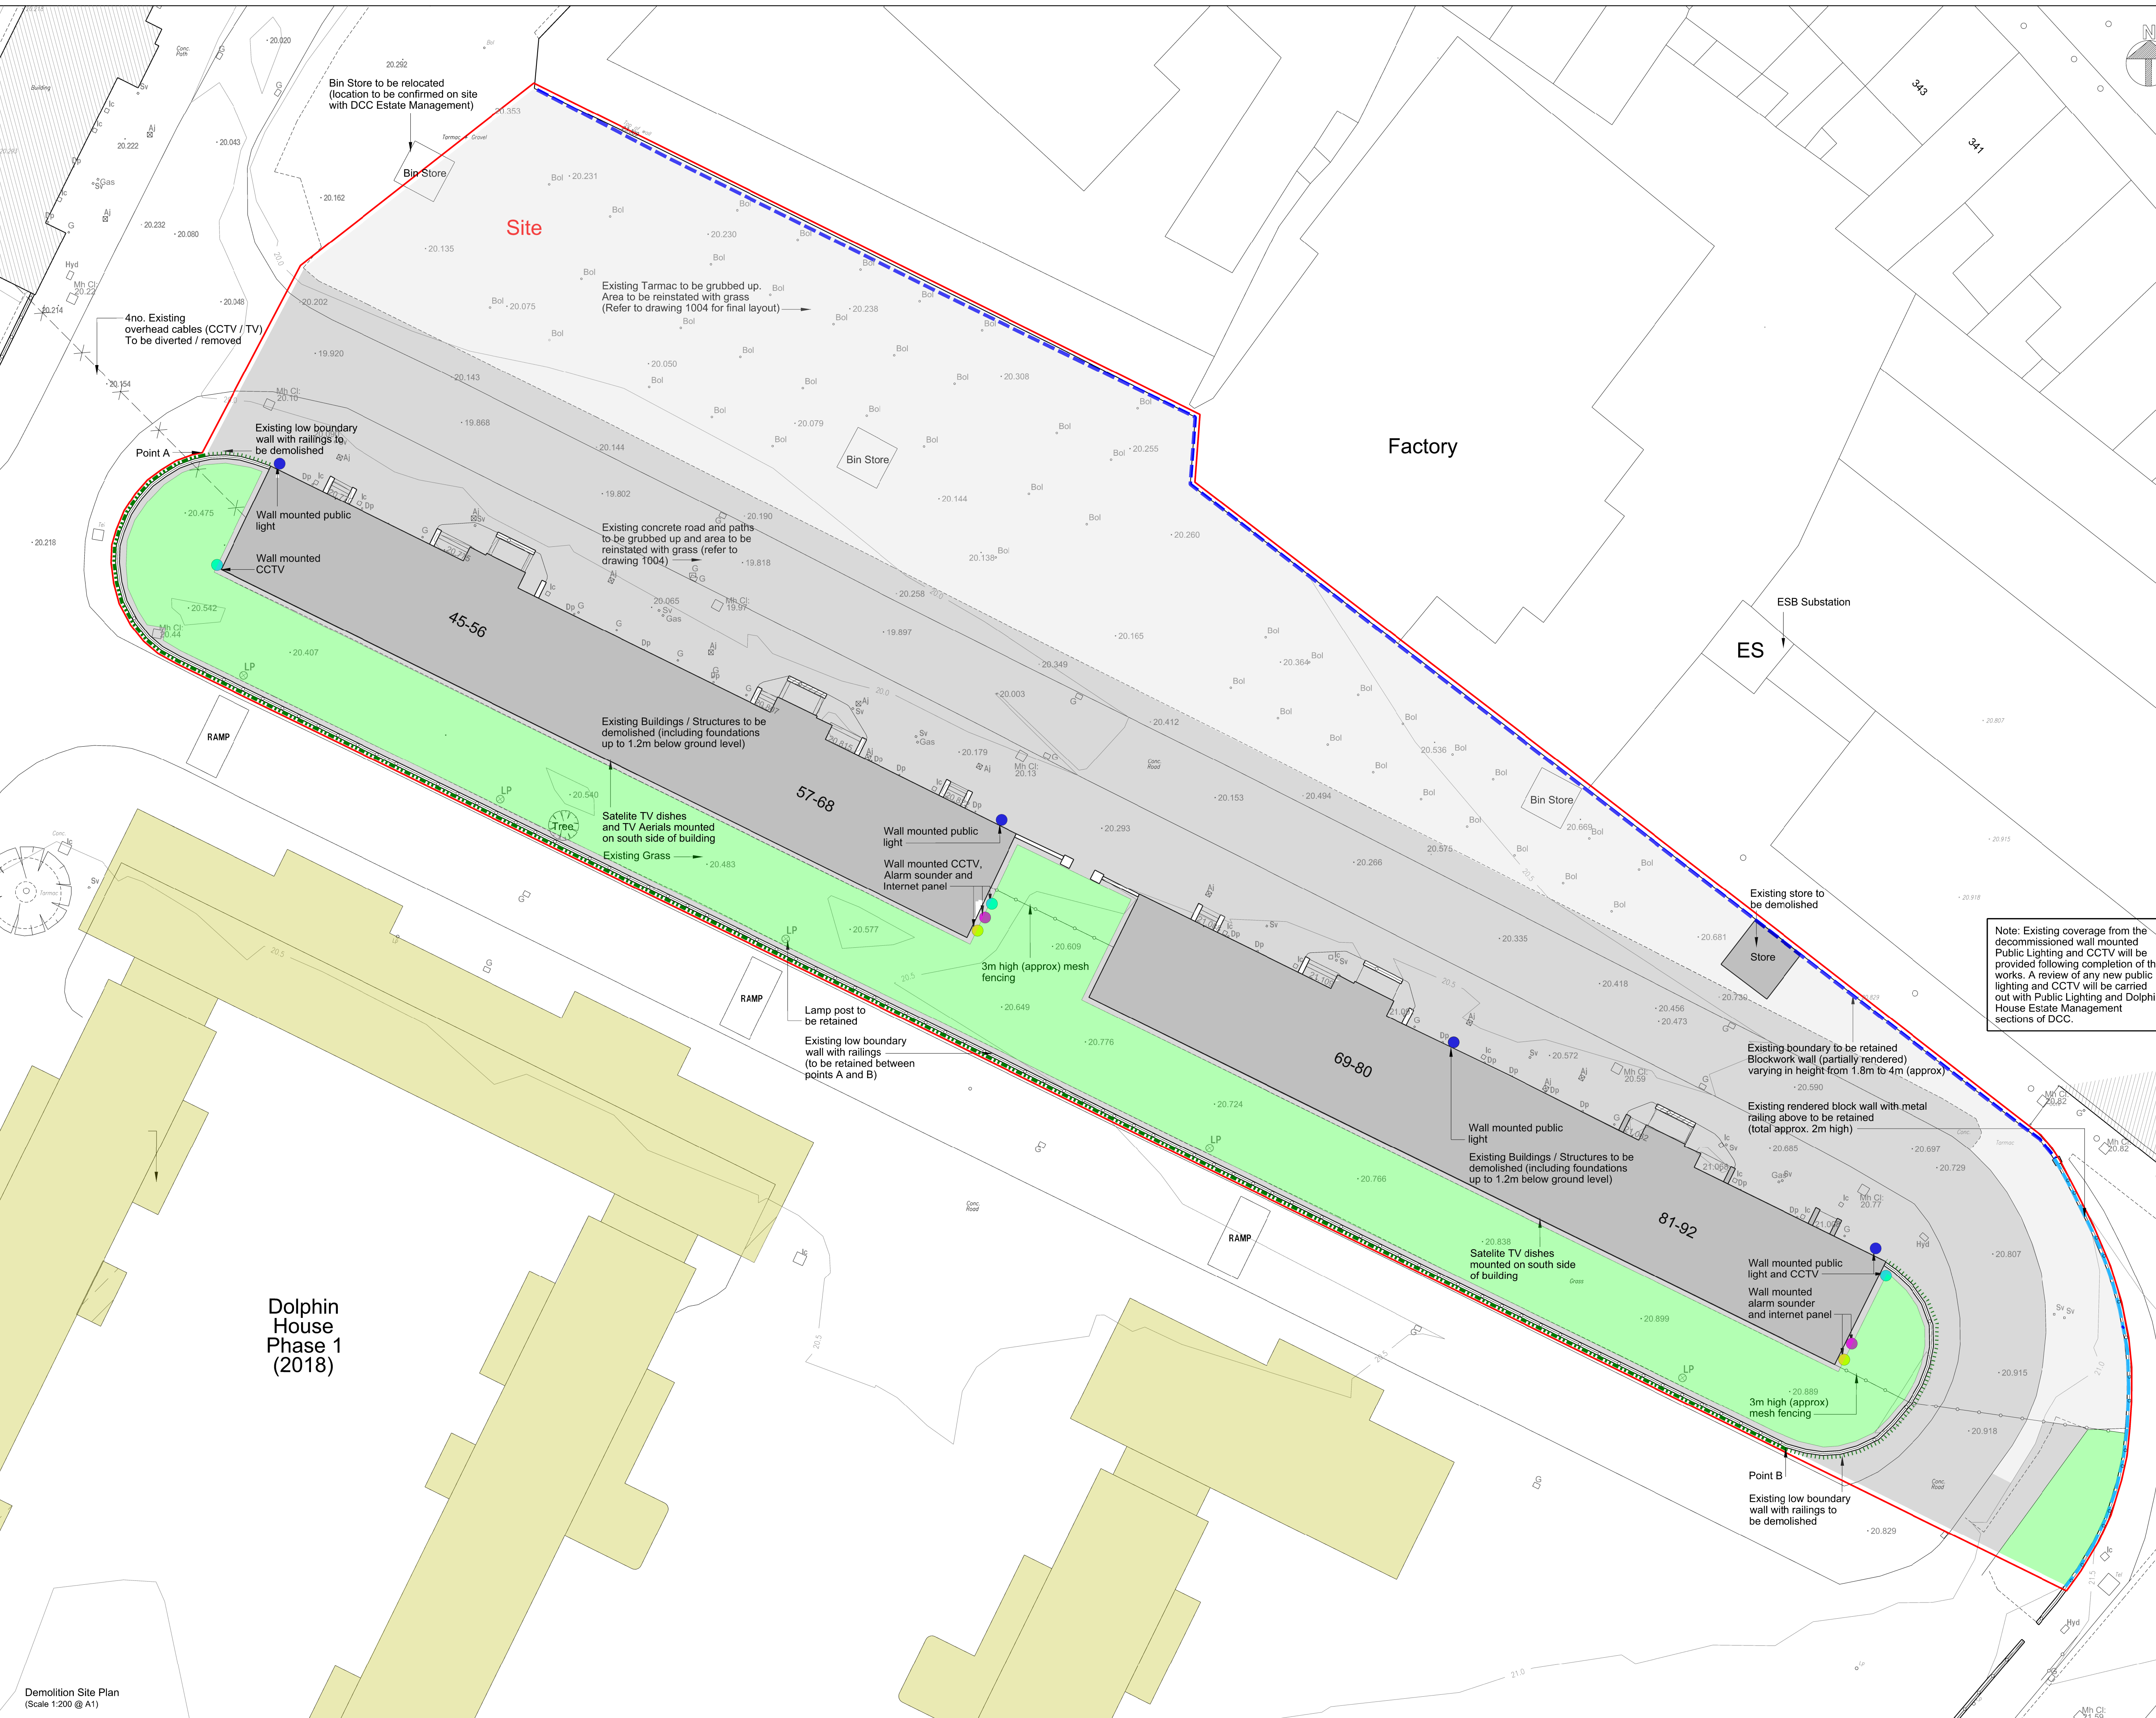

Demolition Site Plan
 (Scale 1:200 @ A1)