


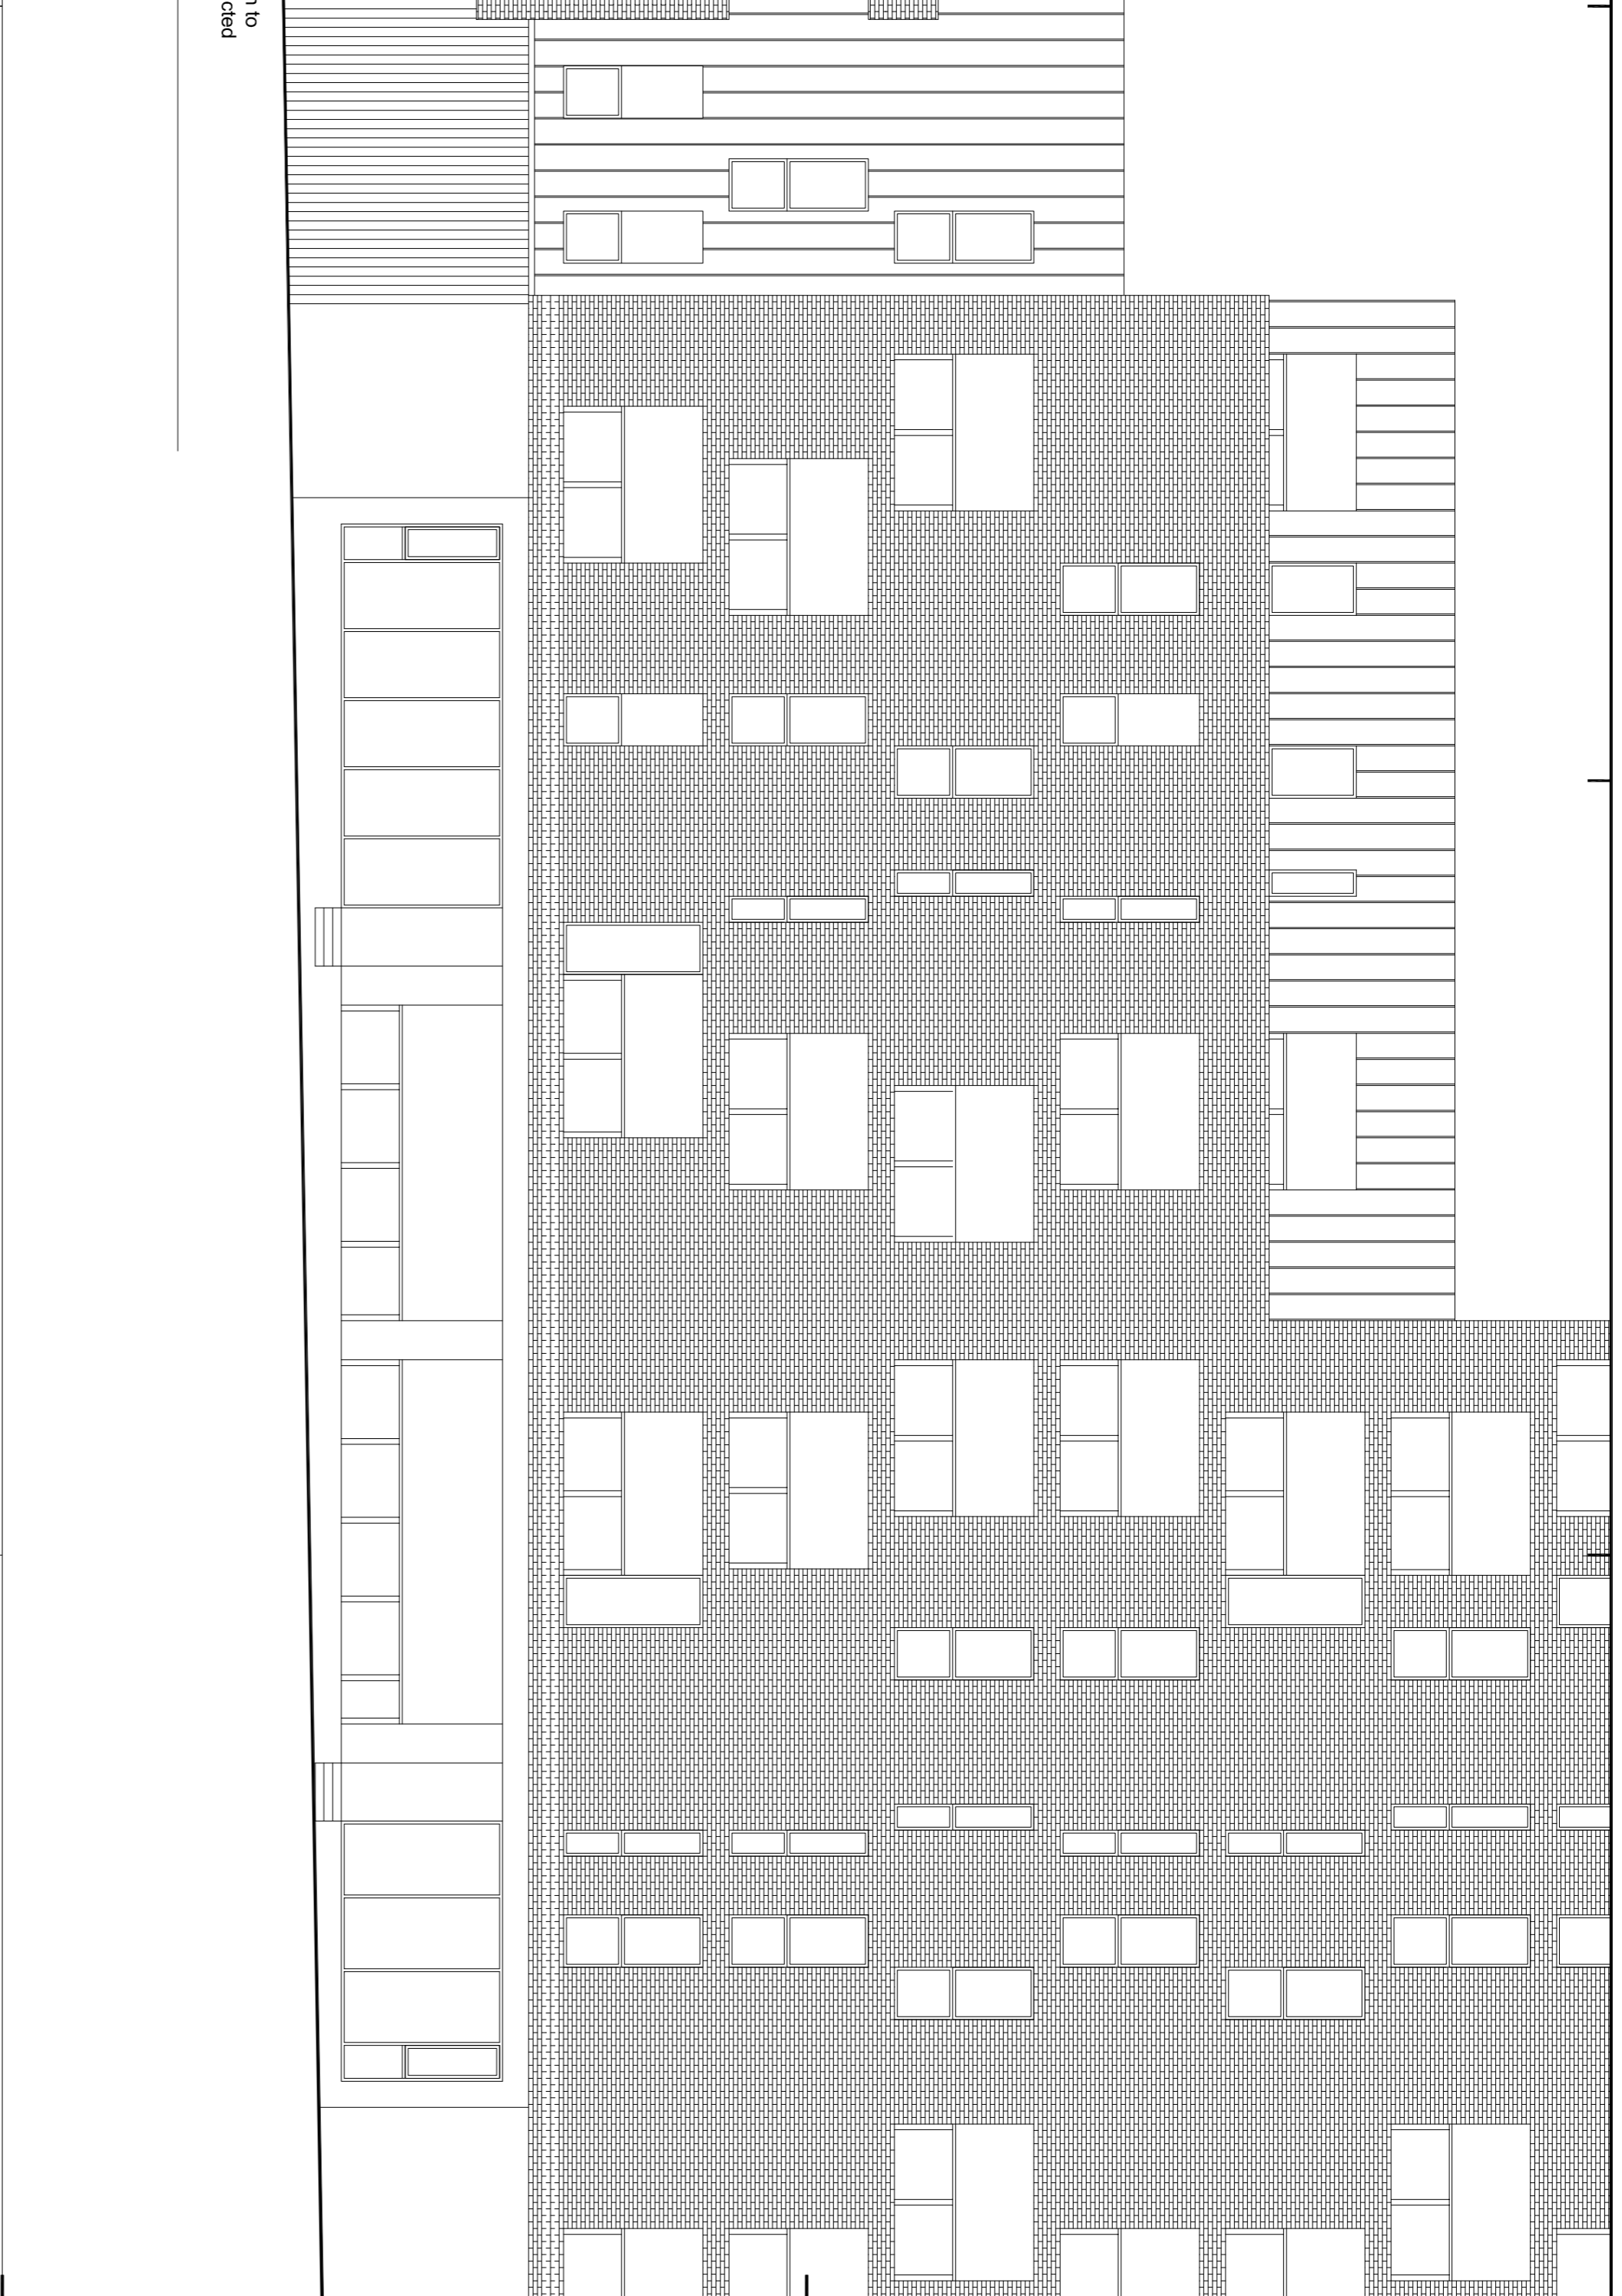


ELEVATION TO REUBEN STREET



REAR ELEVATION



SECTION A-A

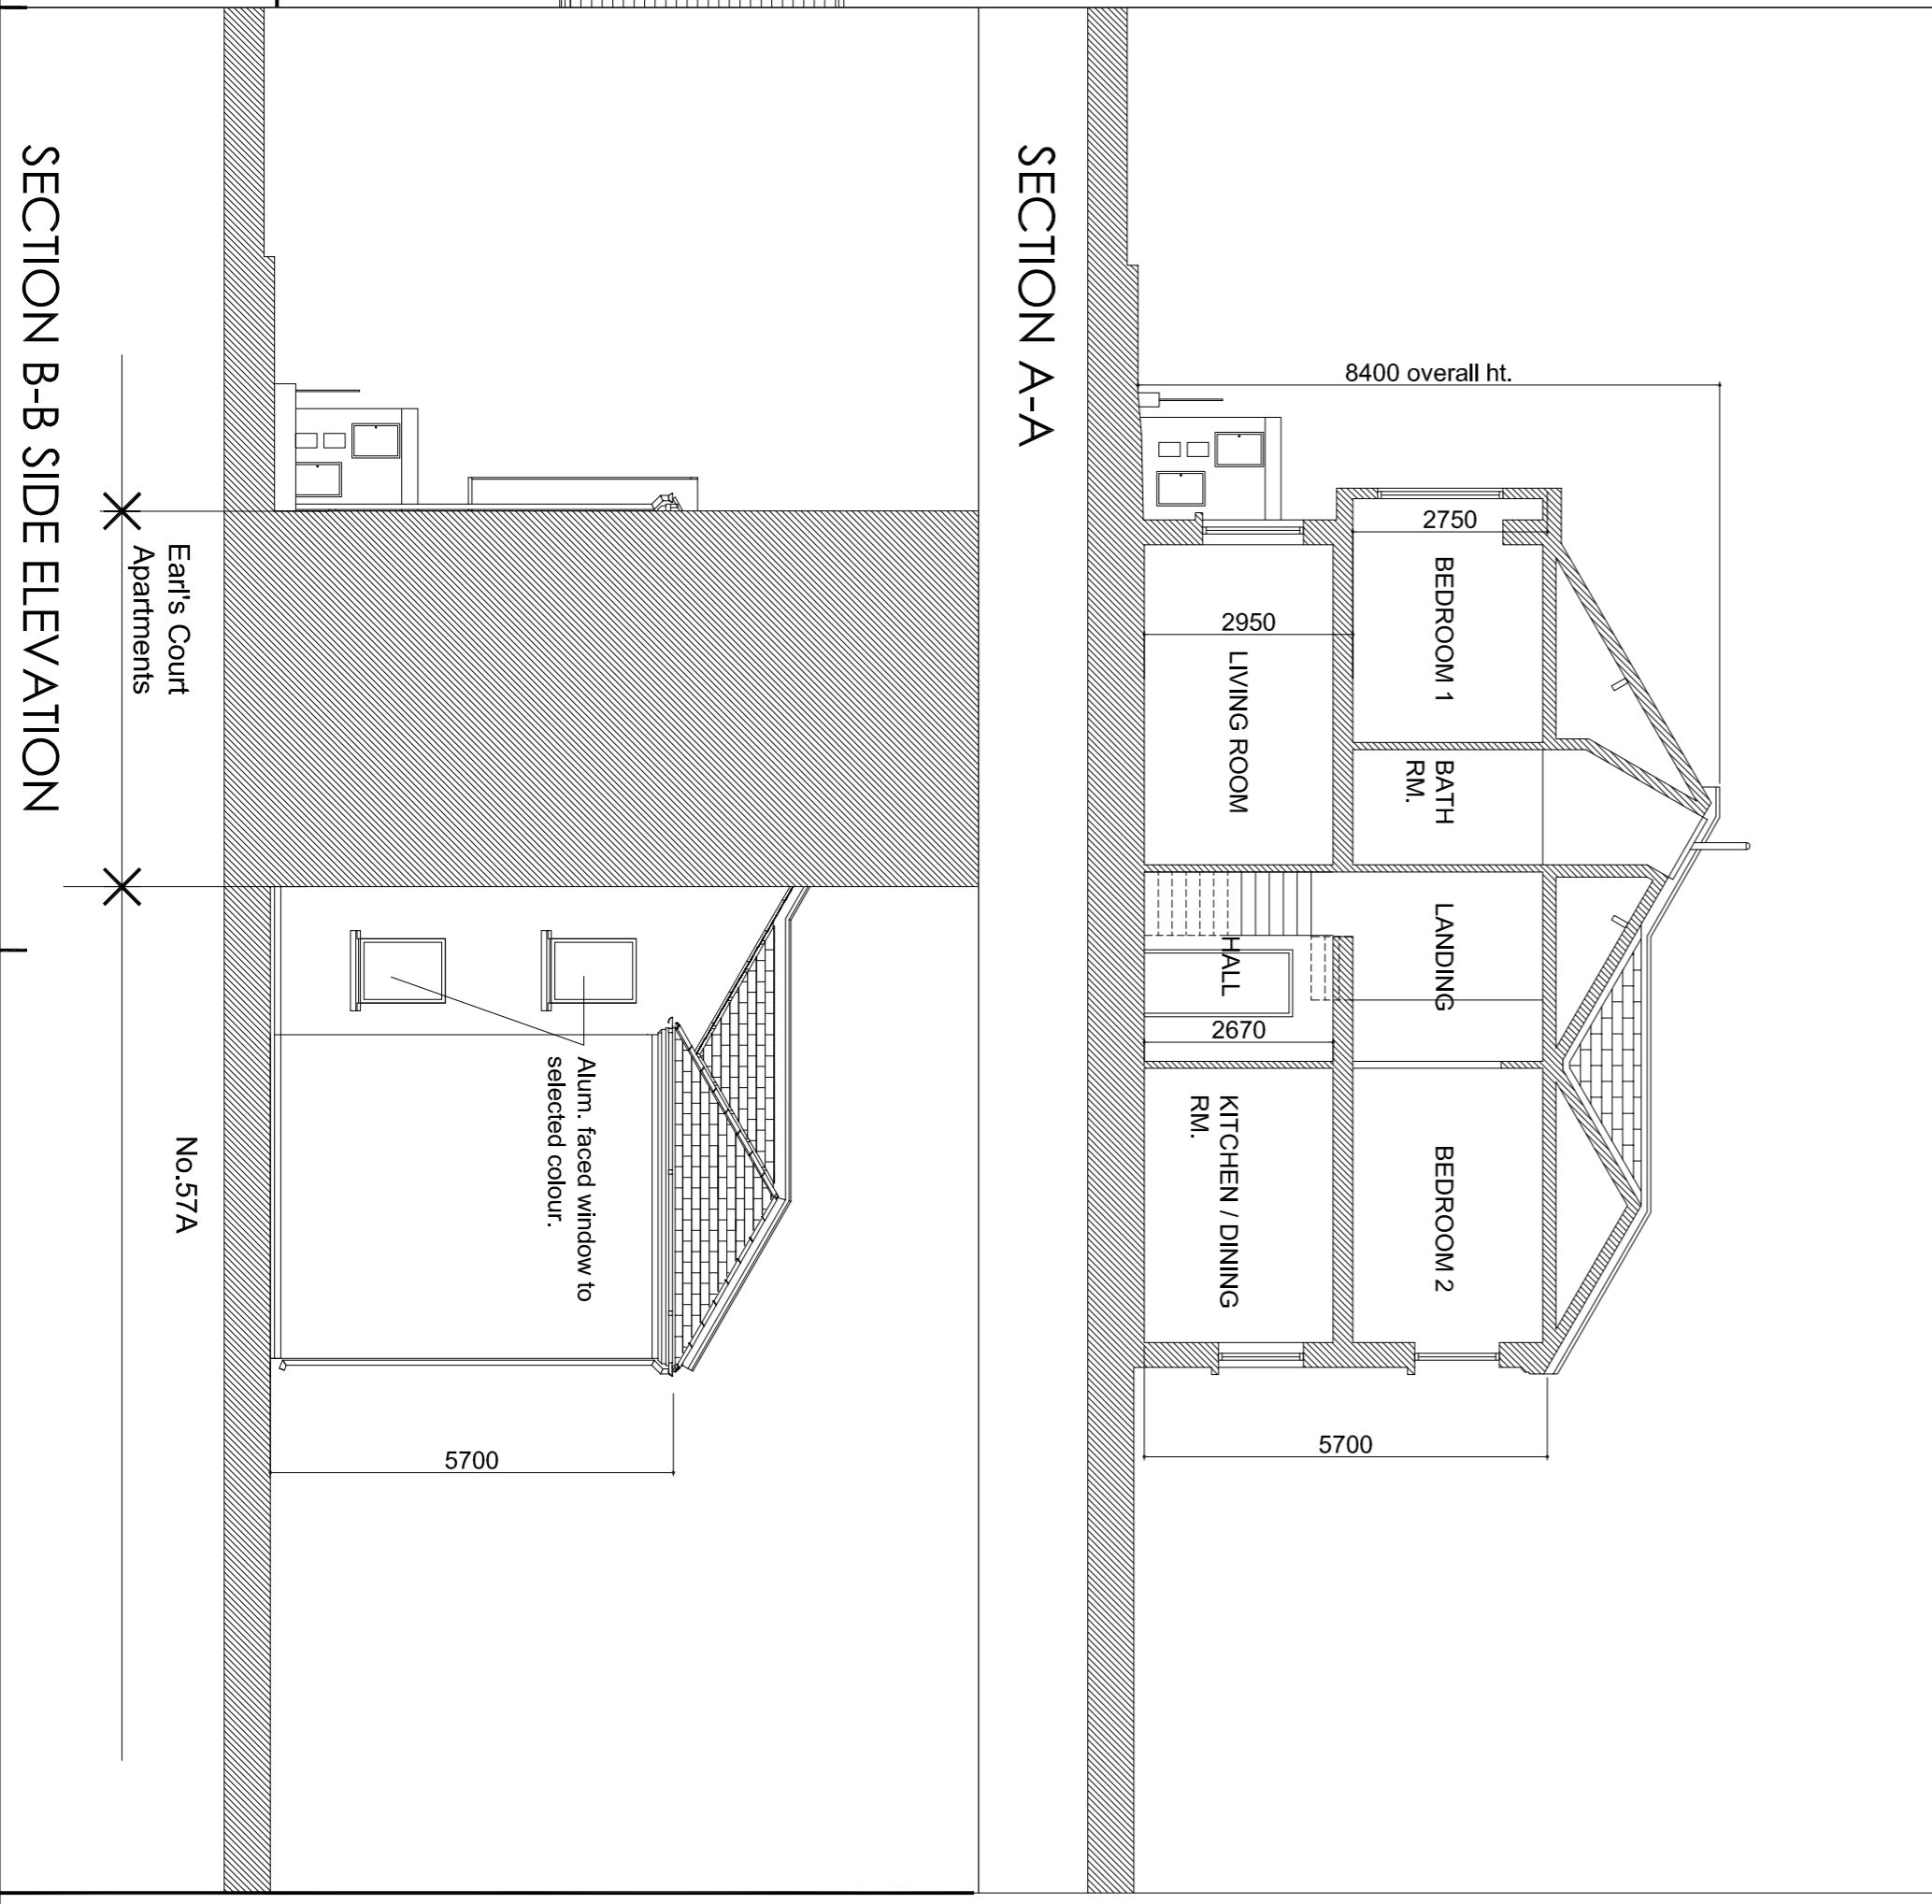

SECTION B-B SIDE ELEVATION

REV.	DATE	BY	DESCRIPTION
C	18-10-2021	PF	Dimensions added.
B	23-9-2021	PF	Dimensions added.
A	17-2-2021	PF	House Layout revised.

FIGURED DIMENSIONS ONLY TO BE USED
 THIS DRAWING IS COPYRIGHT ©
FLANAGAN ARCHITECTS
 8 Arjus House, Greenmount Office Park, Leopard's Cross, Dublin 14W
 Tel: (01) 4730044 Fax: (01) 4730043 Email: info@flanaganarchitects.ie

PROJECT: NEW HOUSE AT 57A REUBEN STREET, DUBLIN 8

CLIENT: DUBLIN CITY COUNCIL

DRAWING: CONVENT ELEVATIONS, SECTIONS

SCALE: 1:100 @ A1

DATE: NOV. 2020

DRAWING NO: 111920 PF-3

REV: C