



1 Block A & B - South East Elevation with Context
1:200

Notes:
Do not scale from this drawing.
Use figured dimensions only.
All errors and omissions to be reported to the Architect.
This drawing to be read in conjunction with relevant consultant's drawings.
All dimensions are in millimetres and all levels are in meters to match Datum unless otherwise noted.
Contractor Design Responsibility
It is noted that there are many elements within the works that require contractor design, and will be subject to certification as part of BCAR - see Preliminary Inspection Plan for clarity on certification required.
© This drawing or design may not be reproduced without permission.

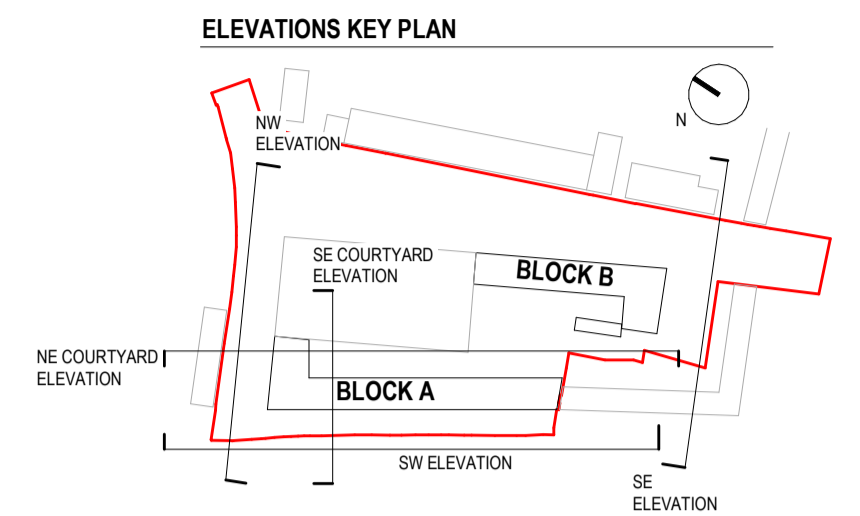


LEGEND:
Site Boundary

- Material Legend
1. Clay Brick to Selected Colour Type 1
 2. Aluminium Fins to Selected Colour
 3. Aluminium Fins and Glazed Screens to Selected Colour
 4. Aluclad Doors and Windows to Selected Colour
 5. Green Roof to Long Side of Pitched Roof
 6. Painted Steel Balustrade to Selected Colour
 7. Soldier Course Clay Brick to Selected Colour Type 1
 8. Aluminium Fence to Selected Colour
 9. Clay Brick to Selected Colour Type 2
 10. Canopy to Entrance
 11. Soldier Course Clay Brick to Selected Colour Type 2
 12. Aluminium Solid Panel to Selected Colour
 13. Signage

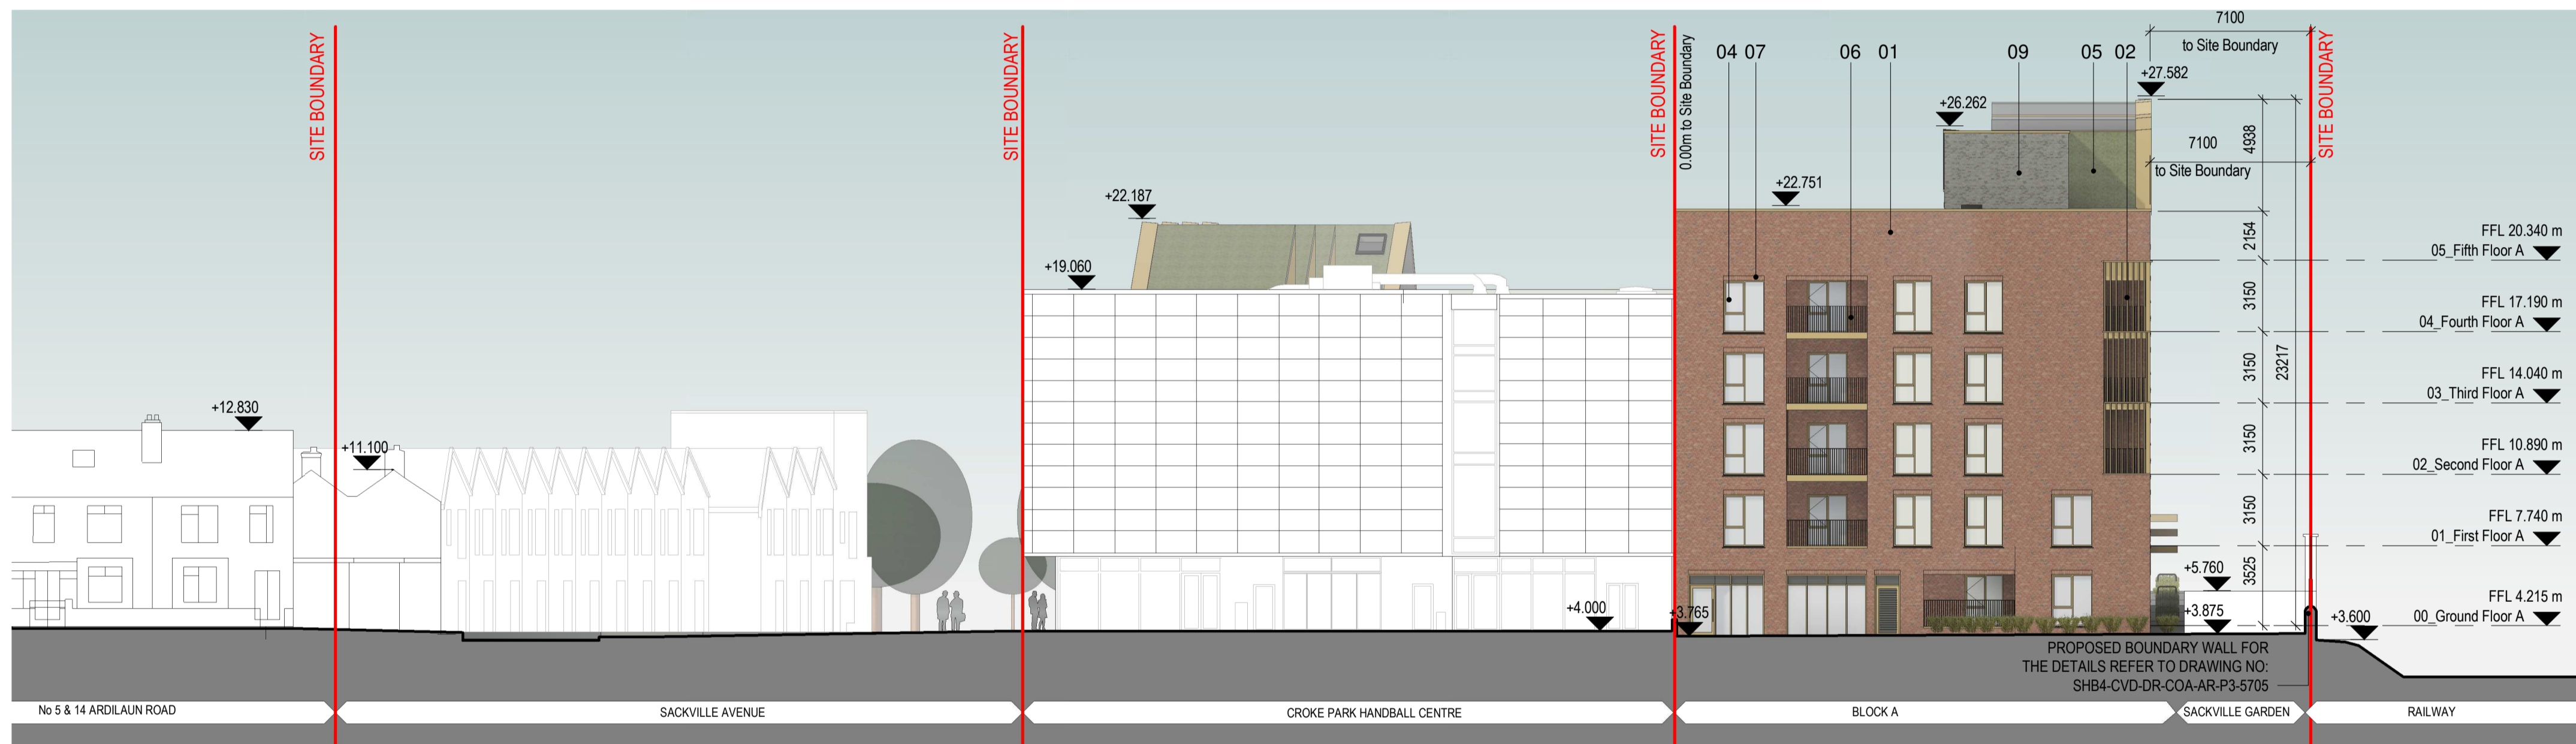

2 Block A - North West Elevation with Context
1:200

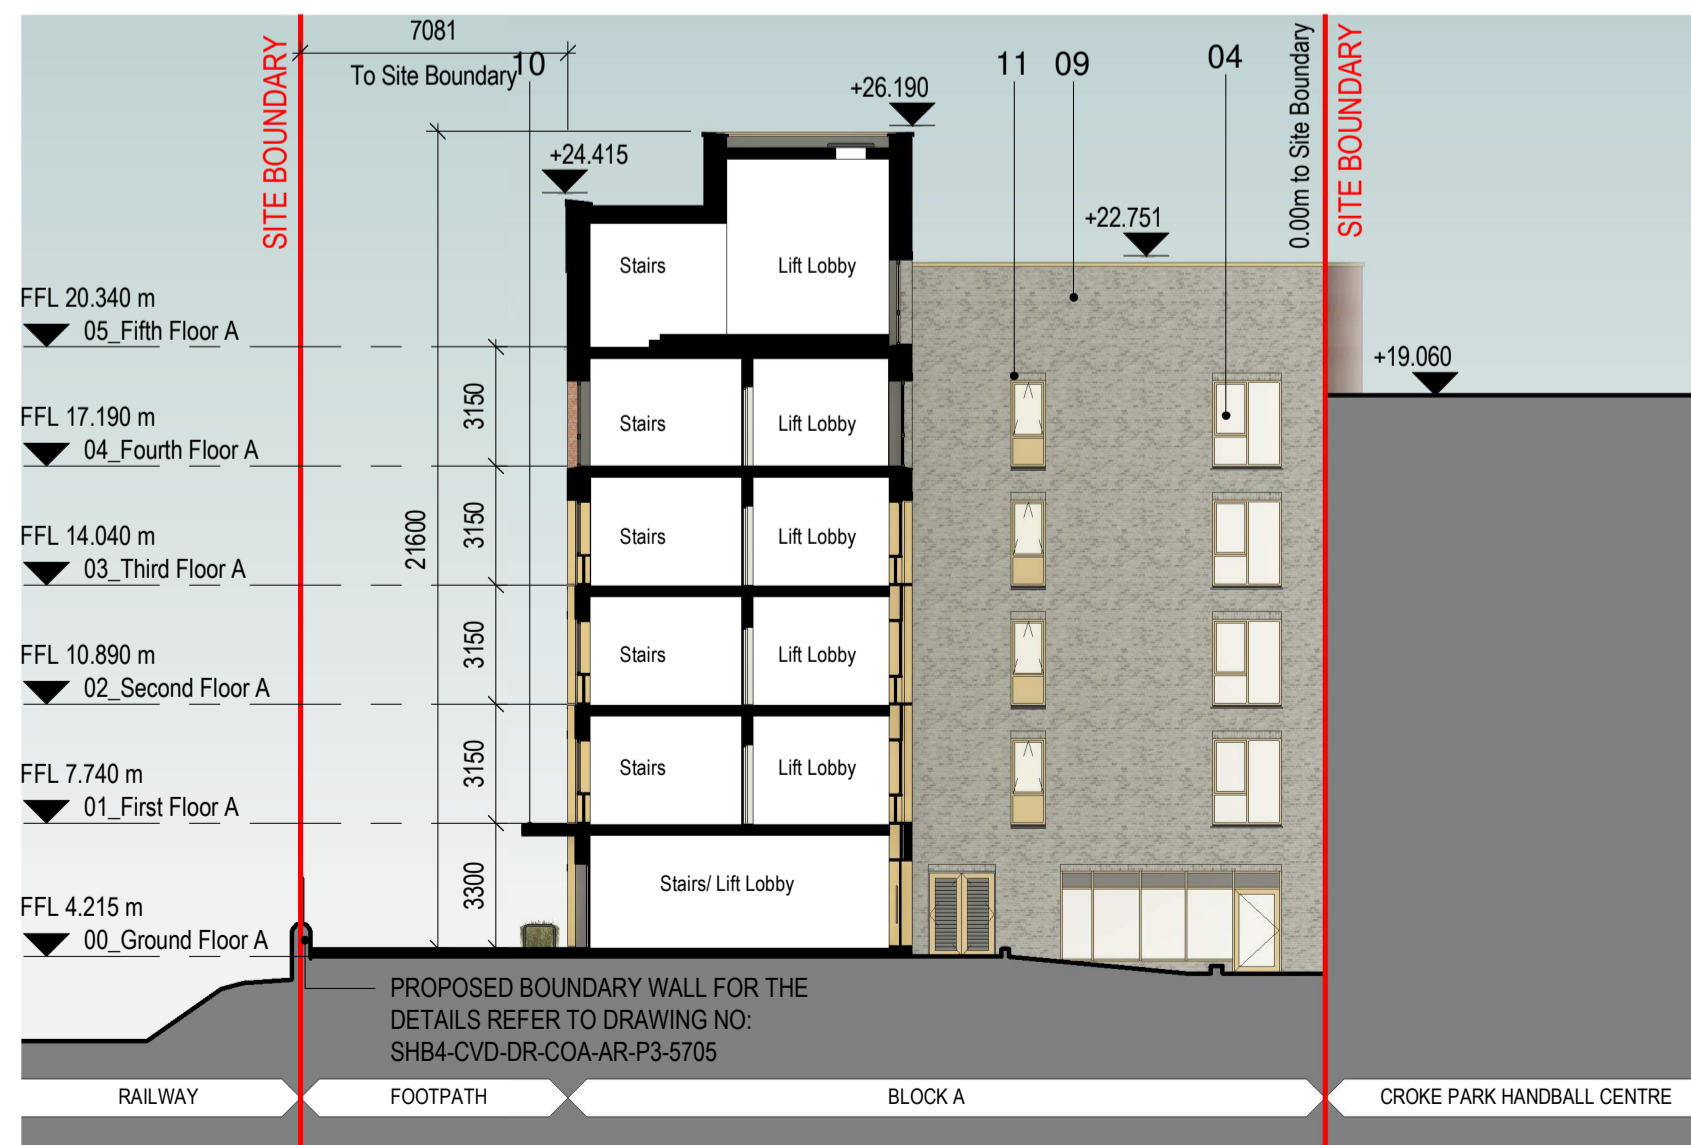

3 Block A - South East Courtyard Elevation
1:200

Revisions:					
Rev	Description	Date	By		
1	Pre-Part 8 Submission	12-04-2024	GK		
2	Part 8 Planning Submission	24-07-2024	GK		

Project:
PPP SHB 4 - Croke Villas

Client:
National Development Finance Agency and Dublin City Council

Title:
Block A - South East and North West Elevations with Context

Drawing / Document Name:	Project	Site	Type	Originator	Role	Status	Sheet Number
2771	SHB4-CVD-DR-COA-AR-P3-						5740

Suitability Status : Purpose Code - Definition Revision: **2**

P3 - For Planning

Scale @ A1	Drawn:	Checked:	Date:
1:200	Gizem Kabasakal	Paul Lennon	24-07-2024

COADY
ARCHITECTS

Mt Pleasant Business Ctr, Ranelagh, Dublin 6, D06 XTP8
Unit 8A Cran Point, Main St, Cranmore, Co. Galway
01 497 6766 | 091 788 325 | admin@coady.ie | www.coady.ie