

- Legend**
- - Site boundary outline
 - +34.35 - Existing site level
 - X - Approx position of Site Notice
 - Buildings to be demolished
 - Ancillary structures (steps, low walls etc.) to be demolished
 - Tree to be removed
 - - - - Existing wall to be retained or partially retained and modified. Please refer to drawing -005, -006 and -2205 for further details

- Building 1 - Five-bay two-storey vehicle storage workshop built c.1950
- Building 2 - U-plan eight-bay two-storey workshop building built c.1950
- Building 3 - L-plan depot building comprising six-bay single-storey elevation to east (Grangegorman Lower) and three-bay single storey elevation to south (Stanley Street) built c.1875
- Building 4 - U-plan multi-bay building with mono-pitch roof sloping inwards to a central courtyard built c. 1950
- Building 5 - 3 abutting single bay buildings spanning east to west to the centre of the site
- Building 6 - Single bay building aligned northwest to southeast
- Building 7 - Single bay building spanning east to west at the centre of the northern boundary
- Building 8 - Two abutting wide span buildings to the centre of the western boundary

T526
T525
T524



PROPOSED SITE

LOCATION OF PLANNING NOTICE NO 2

LOCATION OF PLANNING NOTICE NO 3

Existing telecoms box to be relocated

Demolition Site Plan
Scale: 1:500

 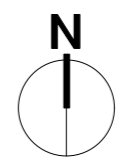

REV	NOTES	DATE

SEÁN HARRINGTON ARCHITECTS
3rd Floor, 121/122 Capel Street, Dublin 1, Ireland
t: 01 8733 422, e: info@sha.ie

PROJECT: Social Housing Bundle 4, Development at the Stanley Street Depot, Dublin 7
CLIENT: Dublin City Council
DRAWING TITLE: Demolition Site Plan

PROJECT STAGE: PLANNING	SCALE: 1:500	DATE: SEP '24	Project - Orig - Vis - Level - Type - Rev - No.	REV NO:
SUITABILITY CODE: P3	DRAWN BY: BC	CHECKED BY: RG	SHB4-SSD-DR-SHA-AR-P3-0003	