




1 Existing Site Boundary - North Elevation AA
Scale: 1:200

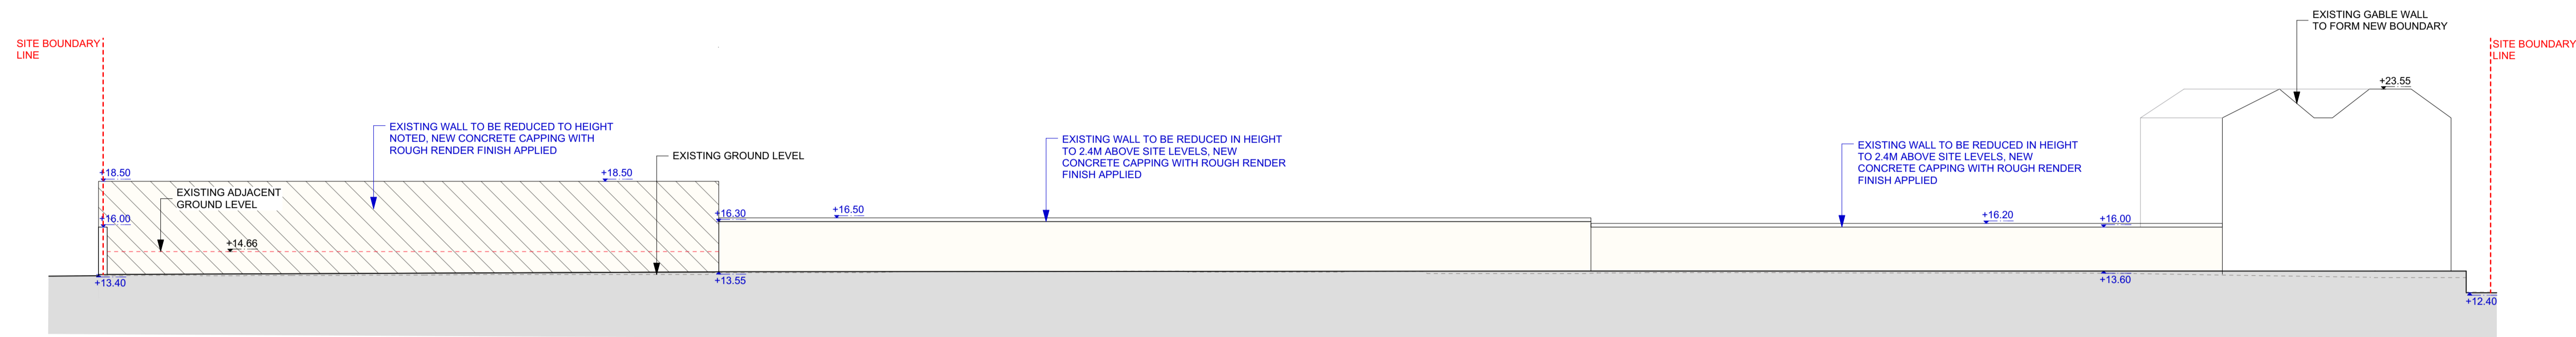


1a Proposed Site Boundary - North Elevation AA
Scale: 1:200

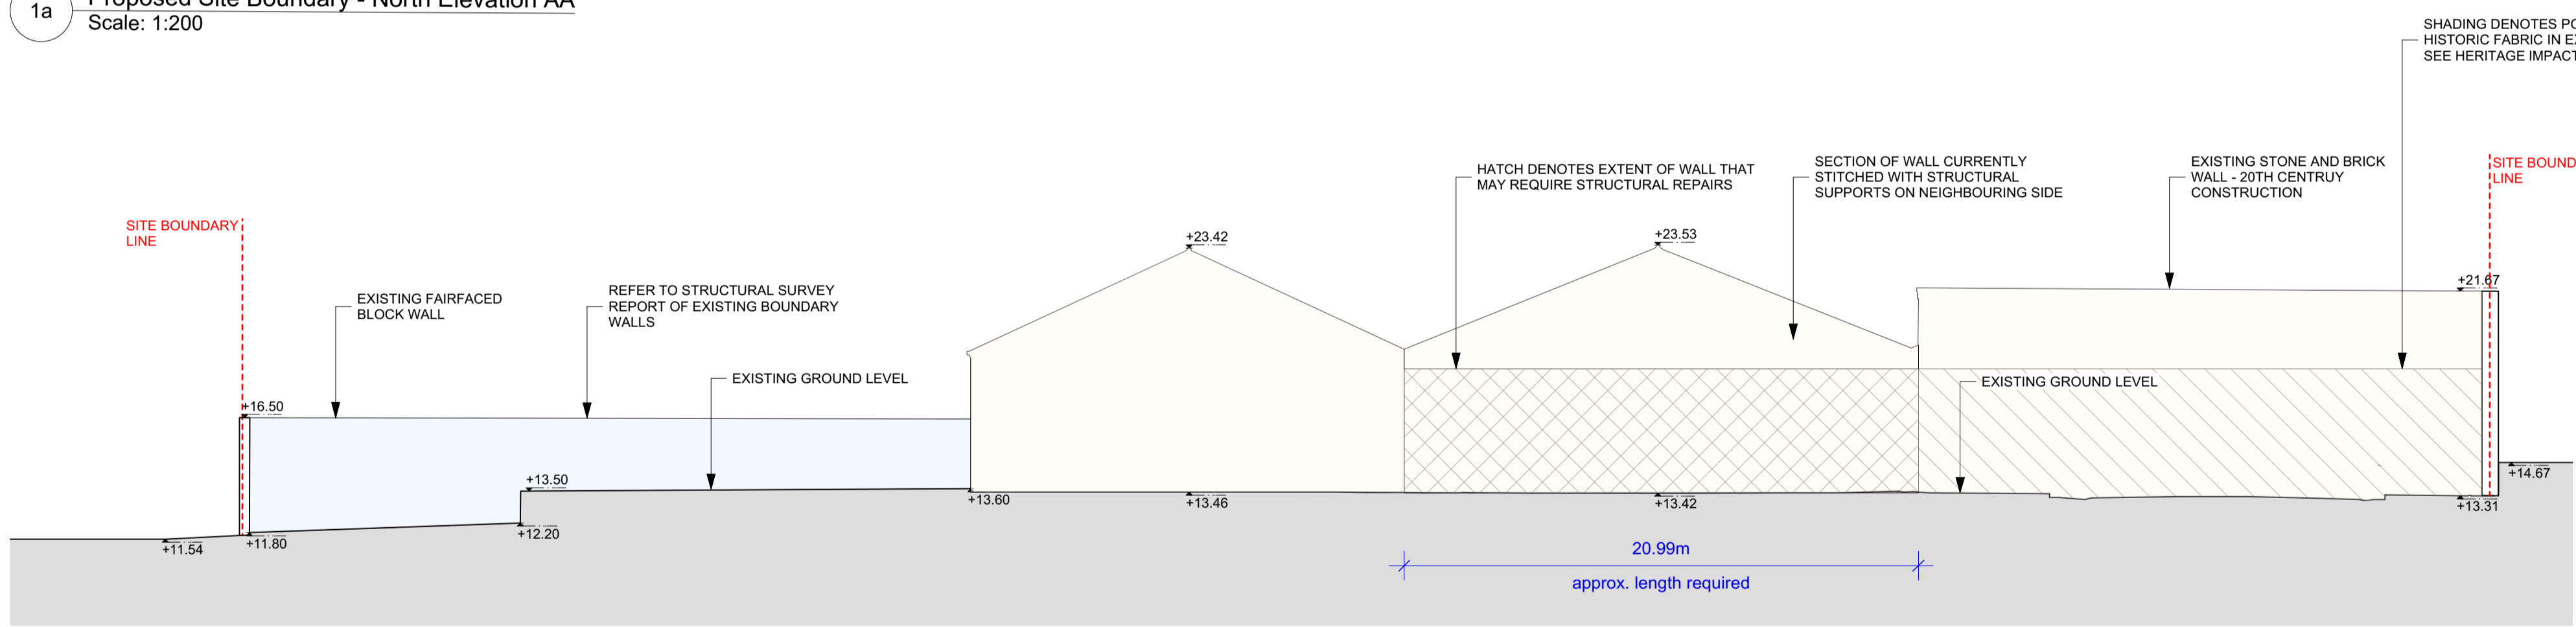

2 Existing Site Boundary - West Elevation BB
Scale: 1:200

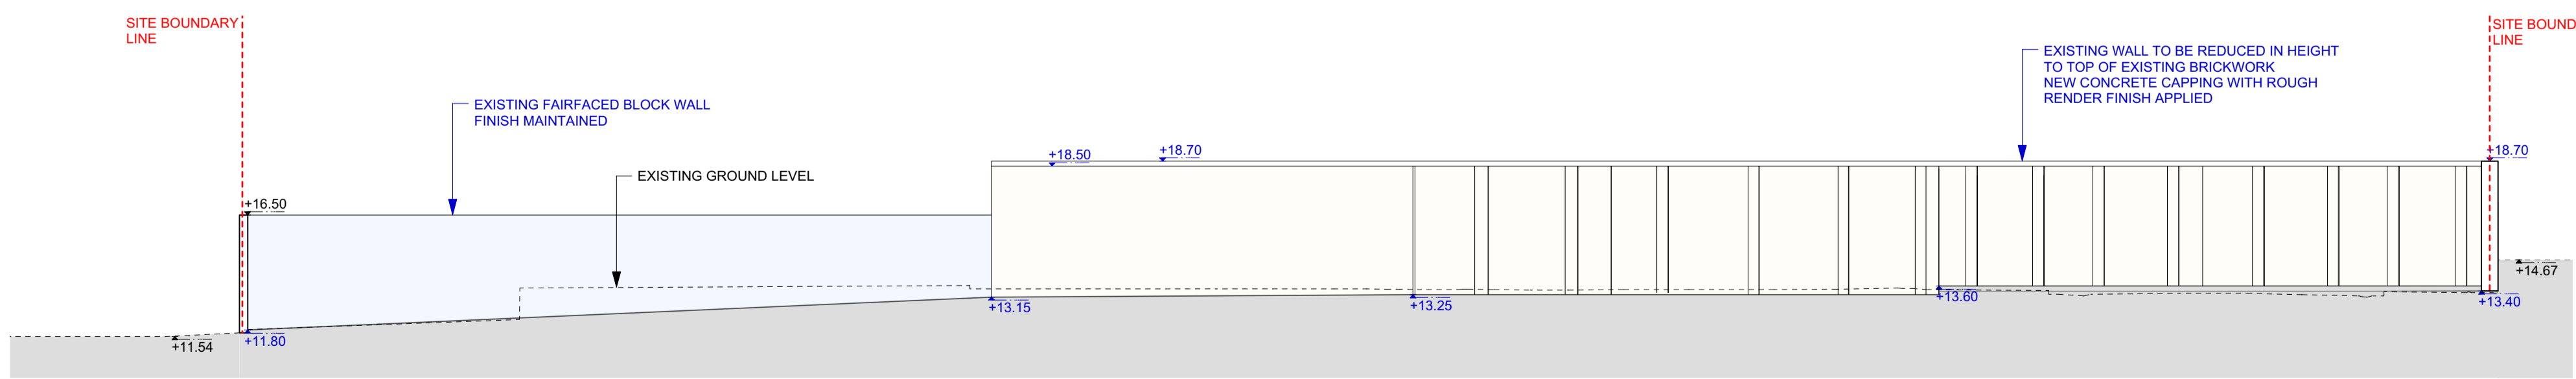

2a Proposed Site Boundary - West Elevation BB
Scale: 1:200

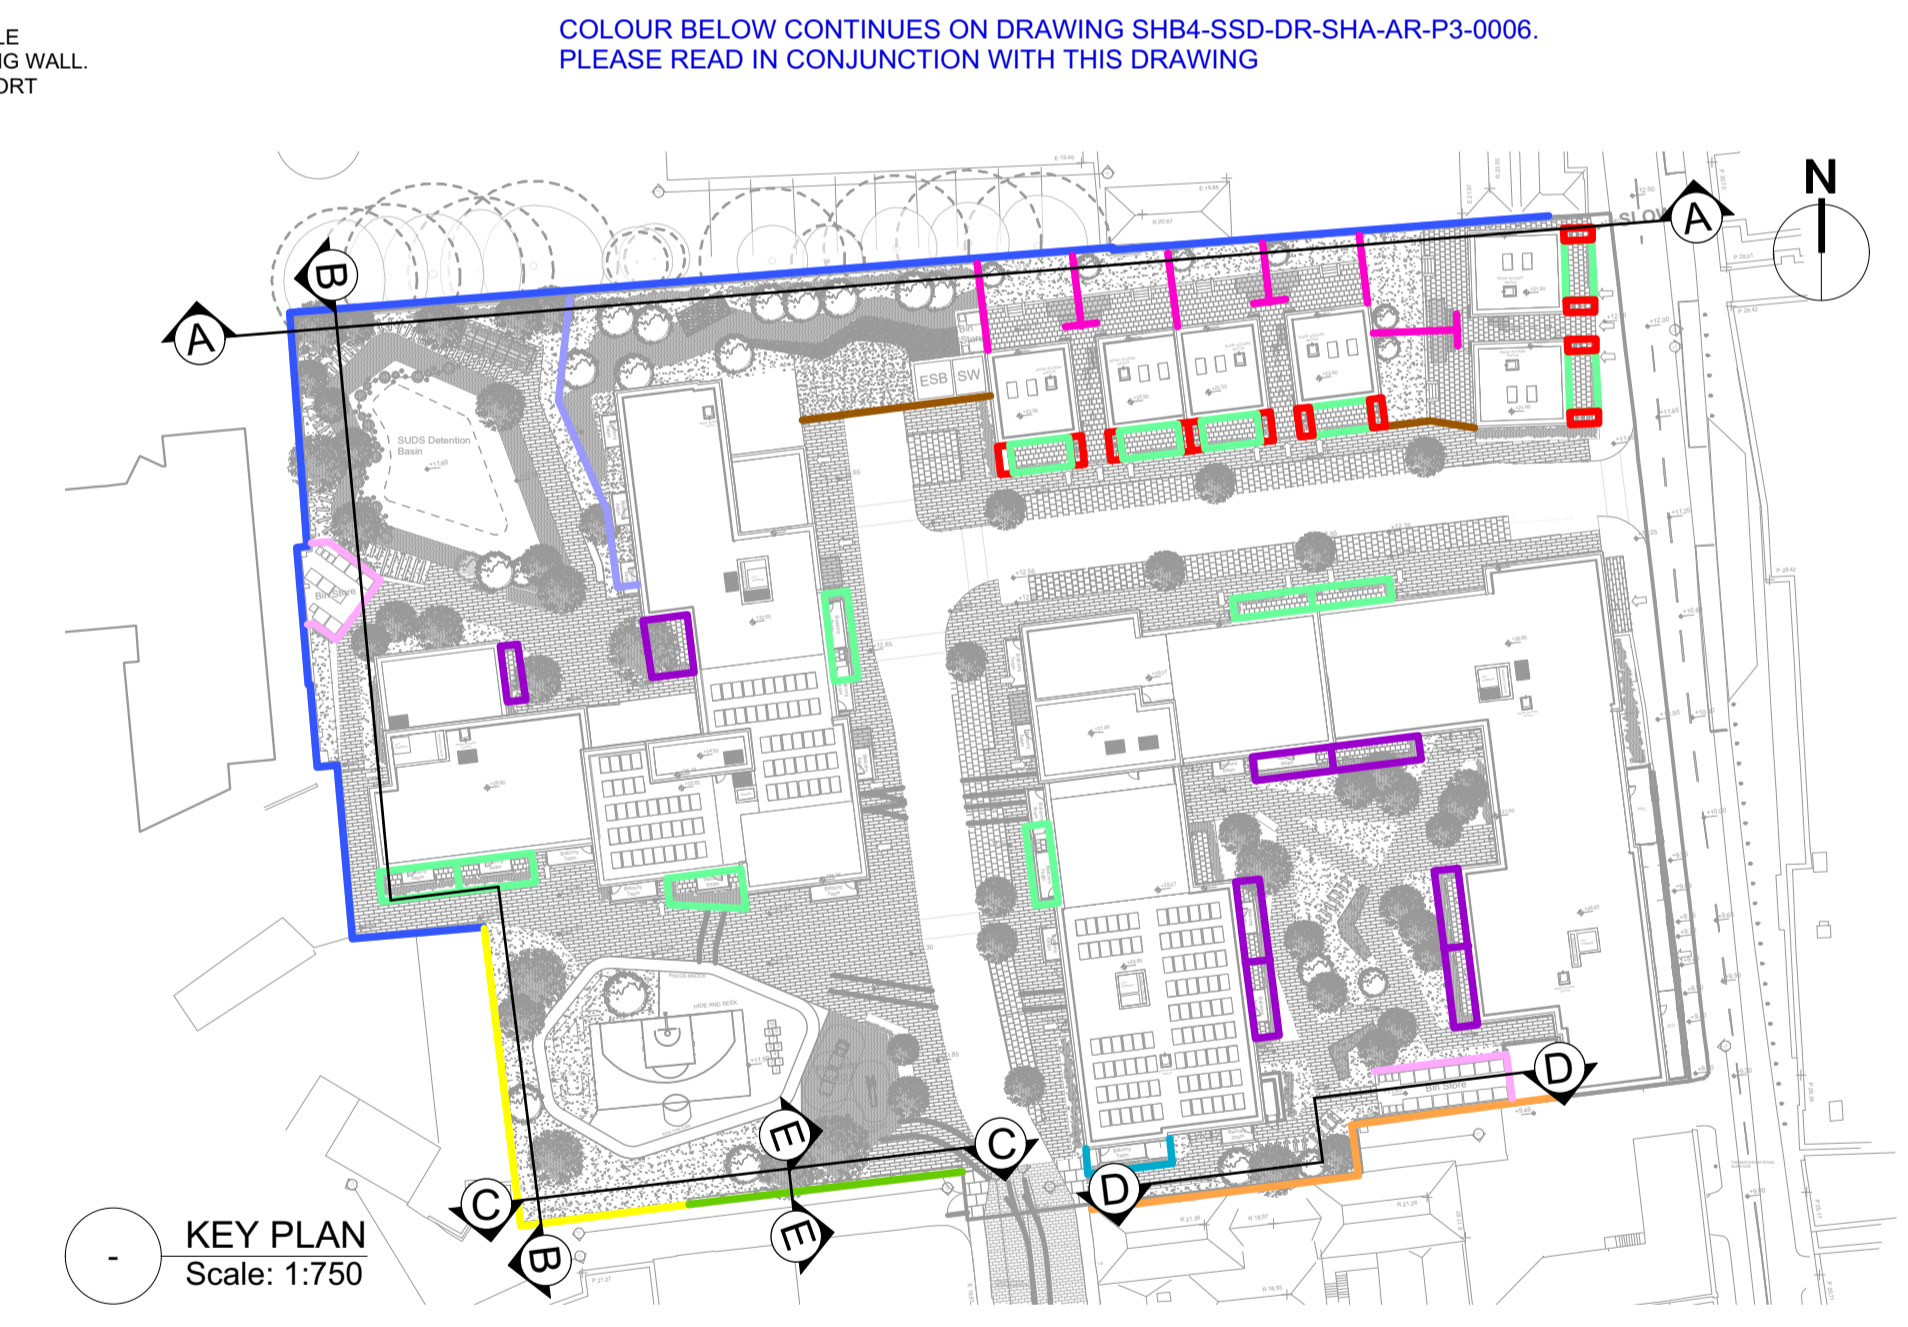

Wall & Railing Legend			
	Boundary Type 01 - Existing wall to be reduced in height, with rough plaster render		Boundary Type 07 - Refer to drawing SHB4-SSD-DR-SHA-AR-P2-2204 (Drawing 2)
	Boundary Type 02 - Existing wall, fair faced block		Boundary Type 08
	Boundary Type 03 - Existing wall, modified		Boundary Type 09
	Boundary Type 04 - Existing wall, to adjacent building, random coursed limestone		Boundary Type 10
	Boundary Type 05		Boundary Type 11
	Boundary Type 06		Boundary Type 12

Use opened dimensions only. Do not scale drawings. Read in conjunction with specification and consultants drawings. Report any discrepancies in drawings to Architect before putting work in hand. Check all dimensions on site. This drawing is the copyright of Sean Harrington Architects, and may not be reproduced, in whole or part, without prior agreement.

REV: NOTES: DATE:

SEÁN HARRINGTON ARCHITECTS
3rd Floor, 121/122 Capel Street, Dublin 1, Ireland. | 01 8732 422 | info@sha.ie

PROJECT: Social Housing Bundle 4, Development at the Stanley Street Depot, Dublin 7
CLIENT: Dublin City Council
DRAWING NO: SHB4-SSD-DR-SHA-AR-P3-0006

Proposed Site Boundaries Sheet 1

PLANNING	SCALE: 1:200	DATE: SEP '24	PROJECT: SHB4-SSD-DR-SHA-AR-P3-0006
DRAWN BY: P3	CHECKED BY: HA	CHECKED BY: RG	REV: 001