




1 Building 1 - South Elevation
Scale: 1:100



4 Key Plan
Scale: 1:500



2 Building 1 - East Elevation
Scale: 1:100

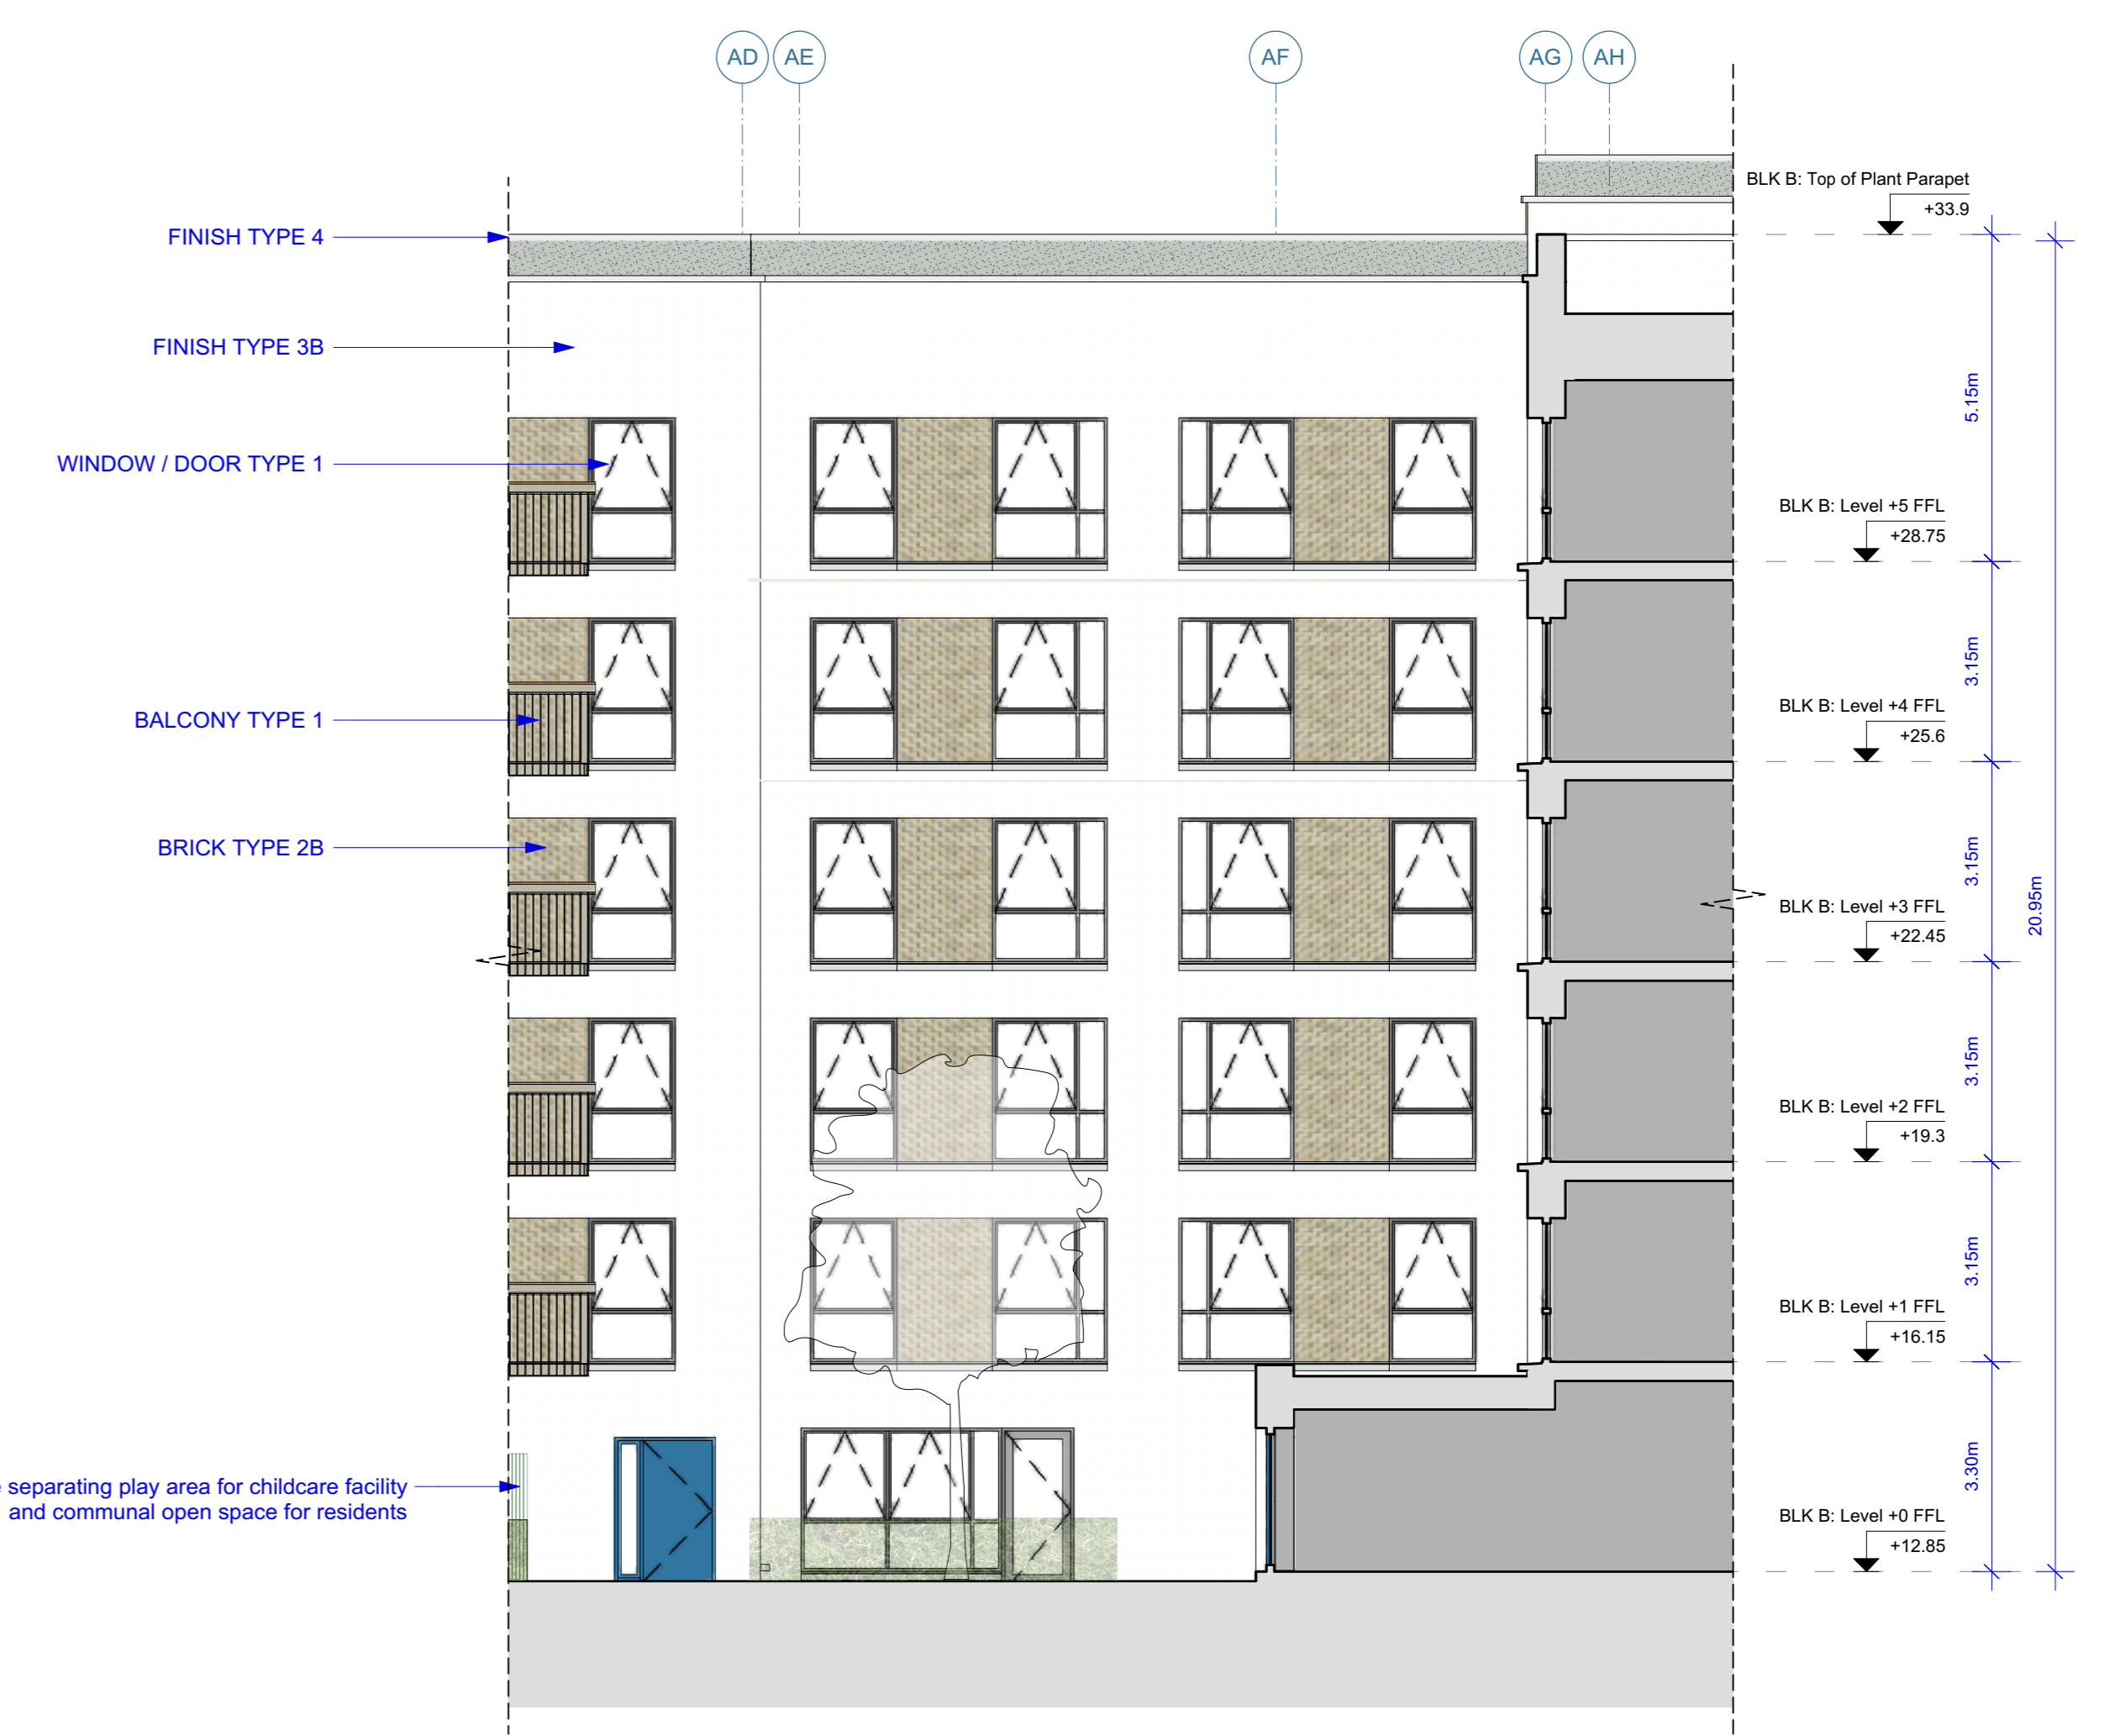

3 Building 1 Internal Courtyard Elevation - West Elevation
Scale: 1:100

PROPOSED FINISHES SCHEDULE

- BRICK FINISH TYPE 1A: GREY BUFF CLAY BRICK
- BRICK FINISH TYPE 1B: GREY BUFF CLAY BRICK, CONTRASTING TEXTURE
- BRICK FINISH TYPE 2A: LIGHT BUFF CLAY BRICK
- BRICK FINISH TYPE 2B: LIGHT BUFF CLAY BRICK, CONTRASTING TEXTURE
- BRICK FINISH TYPE 3: GREEN/BLUE COLOURED GLAZED BRICK
- BRICK FINISH TYPE 3B: PALE CLAY BRICK
- FINISH TYPE 4: PRECAST CONCRETE CAPPING WITH CONTRASTING INTERMEDIATE BRICK DETAIL
- FINISH TYPE 5: STONE RAINSCREEN CLADDING
- FINISH TYPE 6: DARK GREY BRICK OR STONE RAINSCREEN CLADDING
- FINISH TYPE 8: RETAINED STONE WALL
- FINISH TYPE 9: BOARDMARKED CONCRETE
- FINISH TYPE 10: TOUGHENED GLASS BALUSTRADE
- METAL DETAILING TYPE 1: PPC STEEL VERTICAL OVERCLADDING TO SCREEN SERVICES (INC. SUBSTATION)
- METAL DETAILING TYPE 2: PPC STEEL VERTICAL RAILINGS/ GATES AS SCREEN TO COURTYARD
- METAL DETAILING TYPE 3: PPC STEEL VERTICAL GATERAILING TO STAIRS
- METAL DETAILING TYPE 4: PPC STEEL VERTICAL GATE TO CURTLAGE
- METAL DETAILING TYPE 5: CORTEN STEEL FRAME
- BALCONY TYPE 1: POWDER COATED METAL BALCONY BALUSTRADES TO SELECTED COLOUR, WITH HARDWOOD TIMBER TOP RAIL AND 100. SOLID RETURN PANEL TO 1 SIDE.
- WINDOW / DOOR TYPE 1: ALUCLAD WINDOW IN SELECTED COLOUR
- WINDOW / DOOR TYPE 2: ALUCLAD DOOR IN SELECTED COLOUR
- CANOPY TYPE 1: STANDING SEAM ZINC CANOPY
- CURTLAGE TREATMENT TYPE 1: METAL RAILING, BEHIND BOX HEDGING

SEÁN HARRINGTON ARCHITECTS
 Social Housing Bunder 4, Development at the Starkey Street Depot, Dublin 7
 Dublin City Council
 Proposed Elevations - Building 1 Sheet 1
 PLANNING 1:100 MAR 24 SHB4-SSD-DR-SHA-AR-P3-2200