



- Legend**
- Site boundary outline
 - Existing site level
 - Approx position of Site Notice
 - Buildings to be demolished
 - Ancillary structures (steps, low walls etc.) to be demolished
 - Tree to be removed

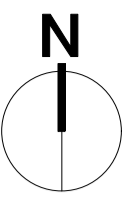

1 Demolition Site Plan
Scale: 1:500

 

Use specified dimensions only. Do not scale drawings. Read in conjunction with specification and consultants drawings. Report any discrepancies in drawings to Architect before putting work in hand. Check all dimensions on site. This drawing is the copyright of Sean Harrington Architects, and may not be reproduced, in whole or part, without prior agreement.

SEÁN HARRINGTON ARCHITECTS
 PROJECT: Social Housing Bundle 4, Development at Wellmount Road Finglas
 CLIENT: Dublin City Council
 DRAWING TITLE: Demolition Site Plan
 SCALE: 1:500
 DATE: JUN '24
 DRAWN BY: KS
 CHECKED BY: RG
 SHEET NO: 1 OF 3732 (22)
 SHEET TITLE: SHB4-WRF-DR-SHA-AR-P3-0003