




1 Block A - 04 - Fourth Floor
1:200

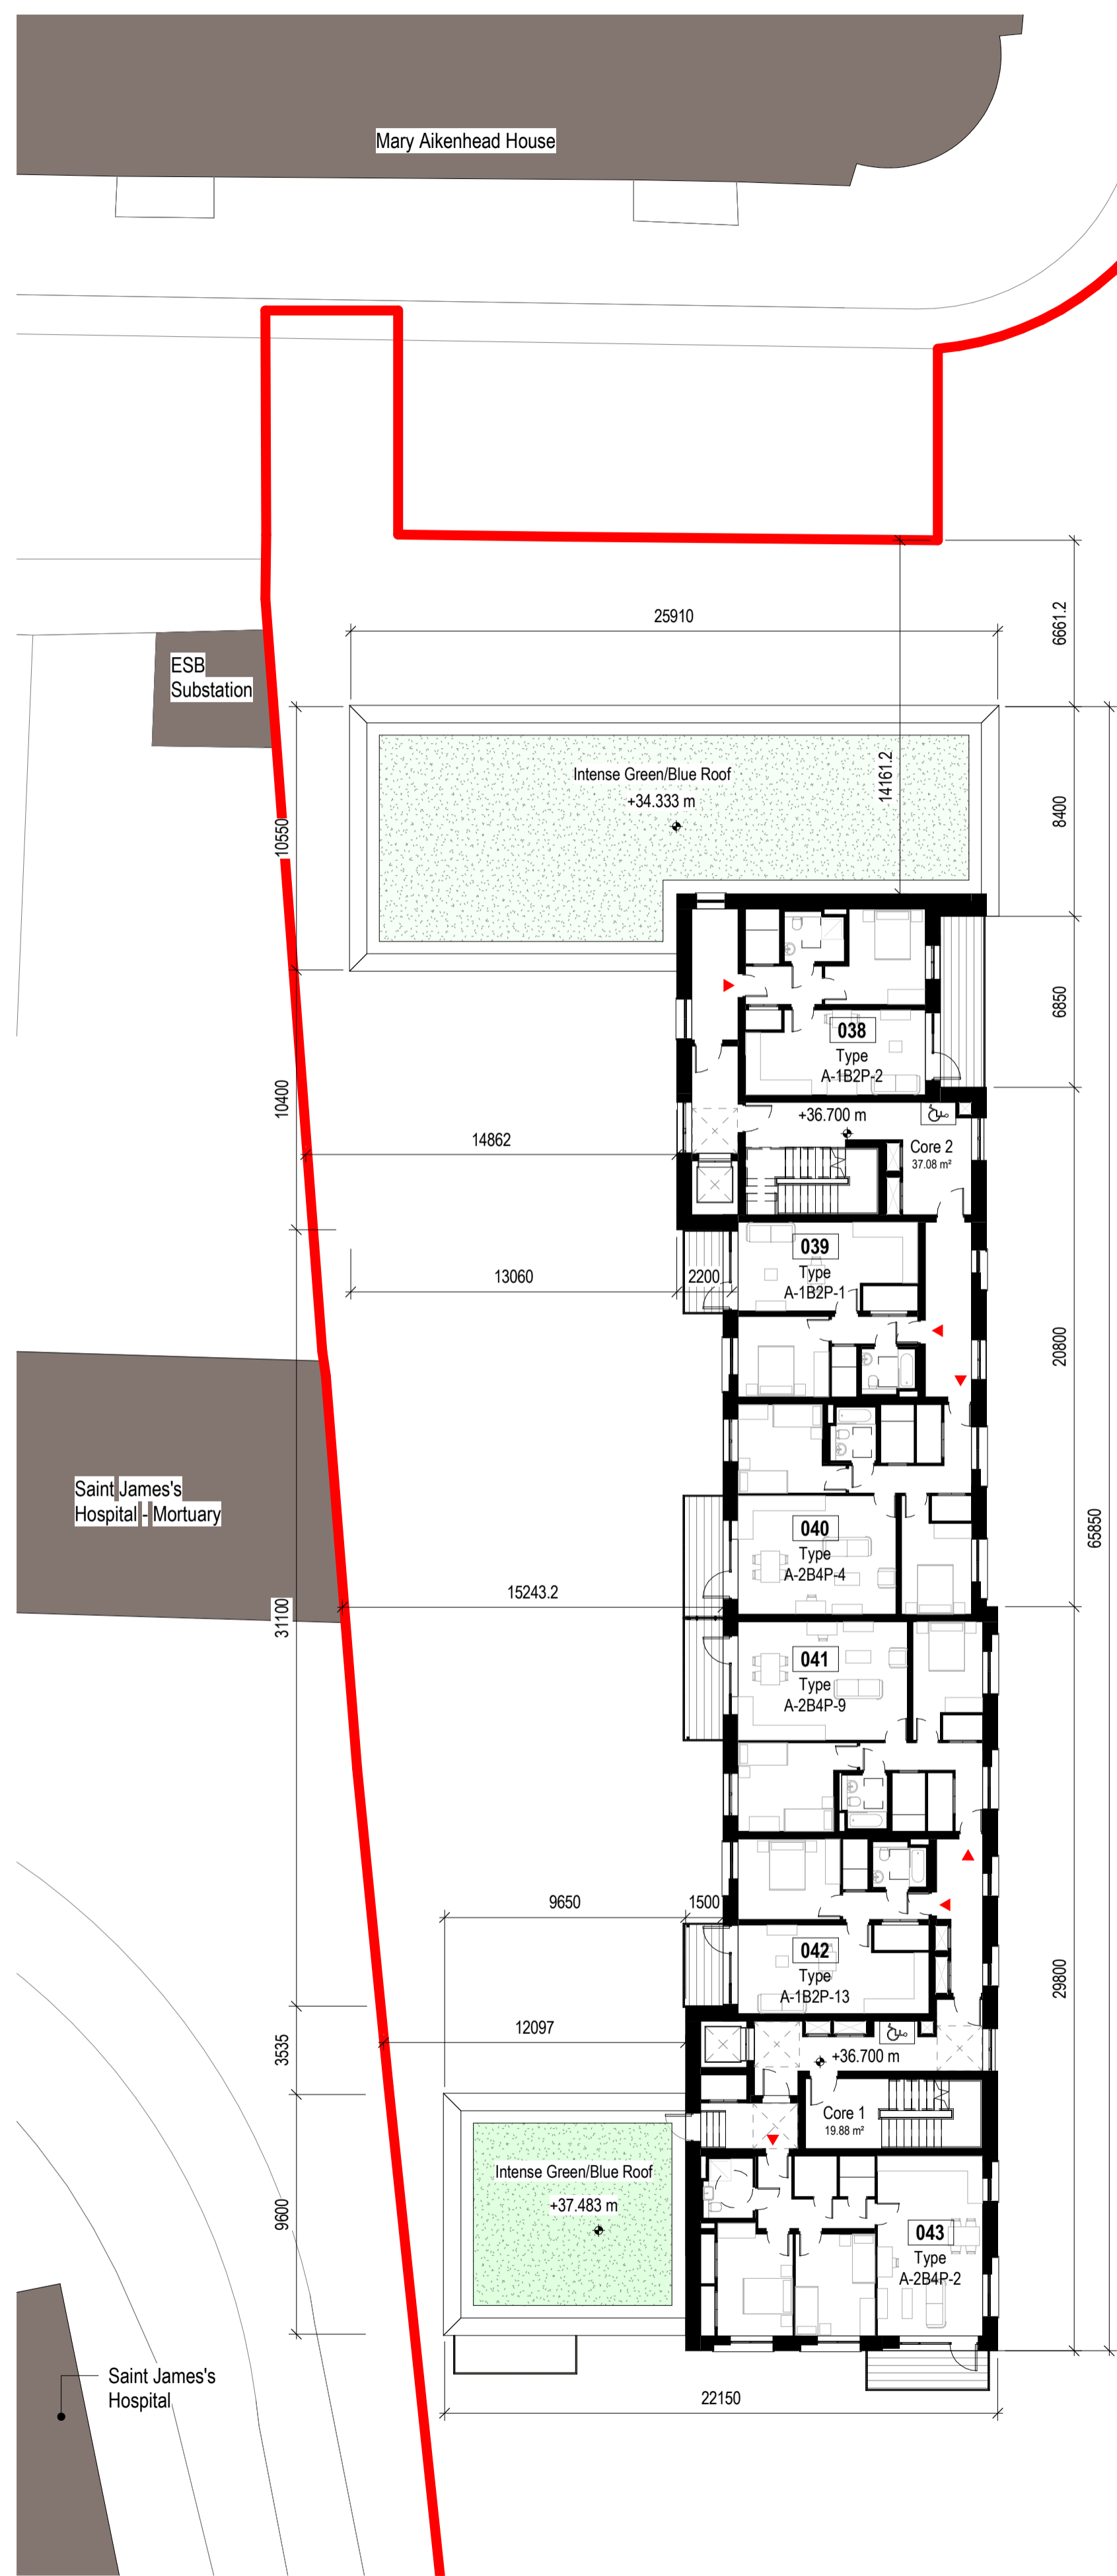

2 Block A - 05 - Fifth Floor
1:200

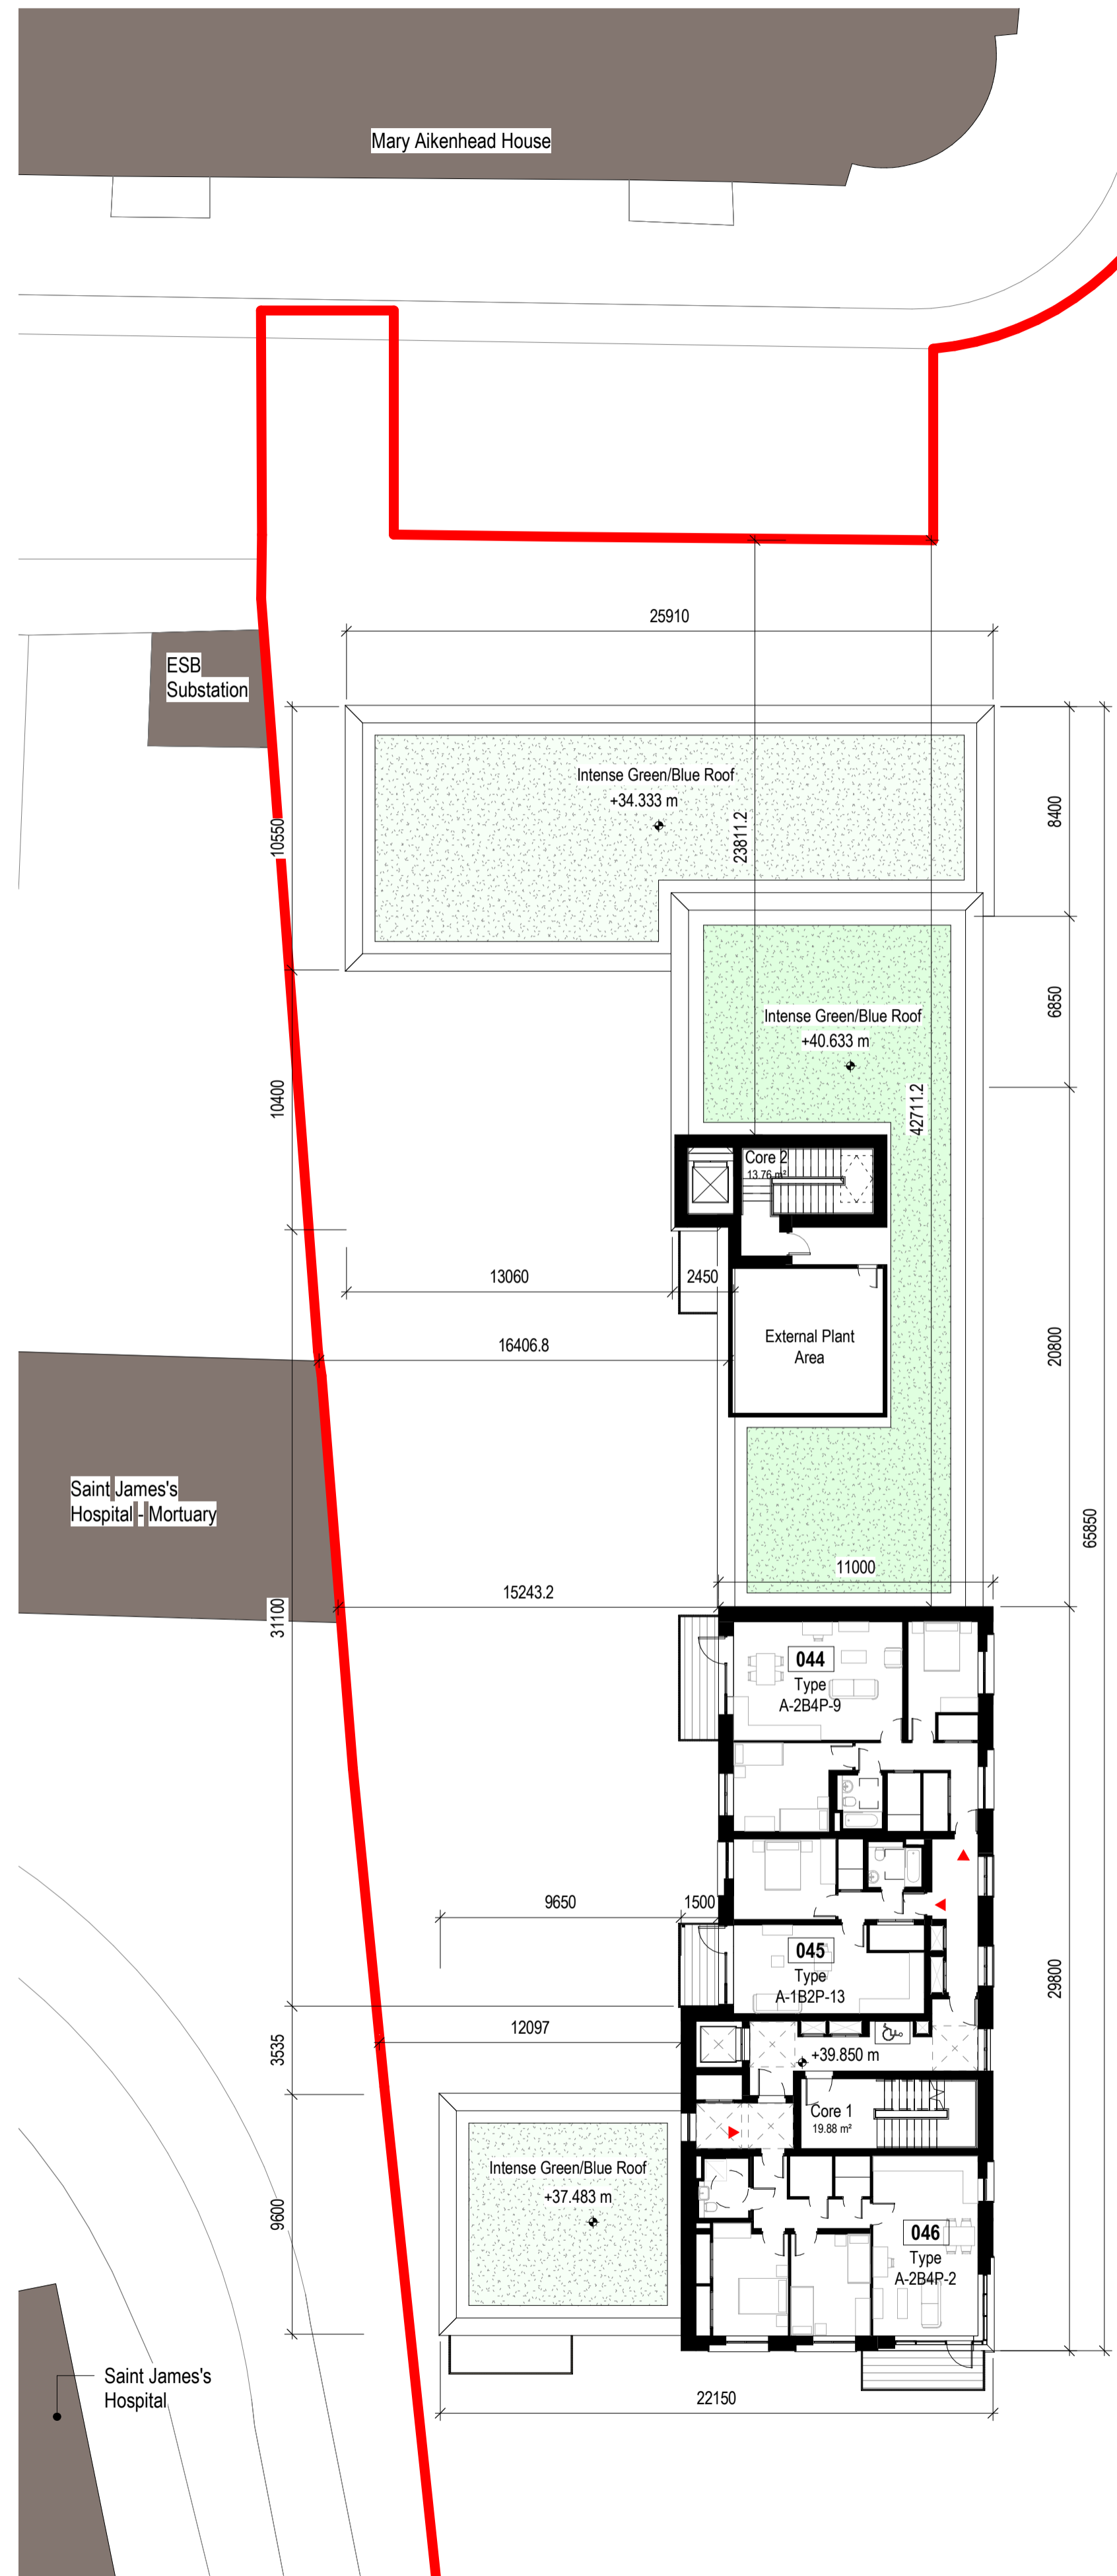

3 Block A - 06 - Sixth Floor
1:200

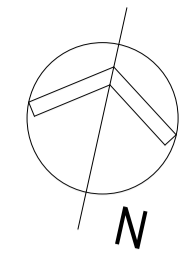

Notes:
Do not scale from this drawing.
Use figured dimensions only.
All errors and omissions to be reported to the Architect.
This drawing to be read in conjunction with relevant consultant's drawings.
All dimensions are in millimetres and all levels are in meters to match Datum unless otherwise noted.


Contractor Design Responsibility
It is noted that there are many elements within the works that require contractor design, and will be subject to certification as part of BCAR - see Preliminary Inspection Plan for clarity on certification required.

© This drawing or design may not be reproduced without permission.

LEGEND:

- Site Boundary
- Proposed Building Entrances
- Proposed Apartment Entrances
- Existing Buildings
- Intense Green/Blue Roof

KEY PLAN (NTS)

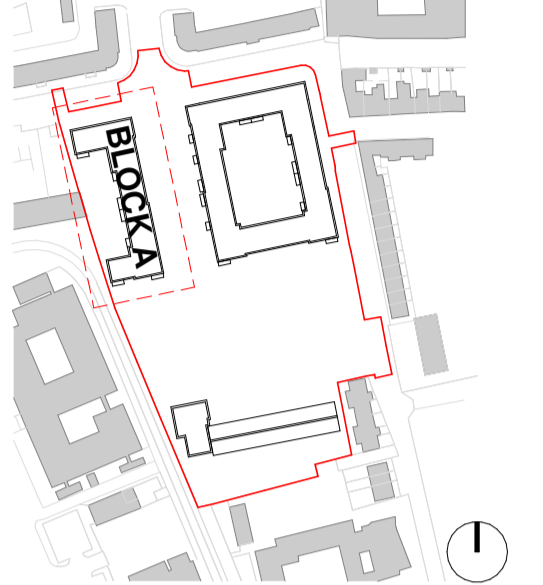

Revisions:

Rev	Description	Date	By
1	Pre-Part 8 Submission	14-06-2024	GK
2	Part 8 Submission	02-10-2024	NB

Project:
PPP SHB 5 - Basin View Flats

Client:
National Development Finance Agency and Dublin City Council

Title:
Block A - Fourth, Fifth and Sixth Floor Plan

Drawing / Document Name:
Project Number Project Site Type Originator Role Status Sheet Number
2771 SHB5-BVF-DR-COA-AR-P3- 5622

Suitability Status : Purpose Code - Definition Revision:
P3 - For Planning 2

Scale @ A1 Drawn: Checked: Date:
1 : 200 Mark McCormack Paul Lennon 02-10-2024