
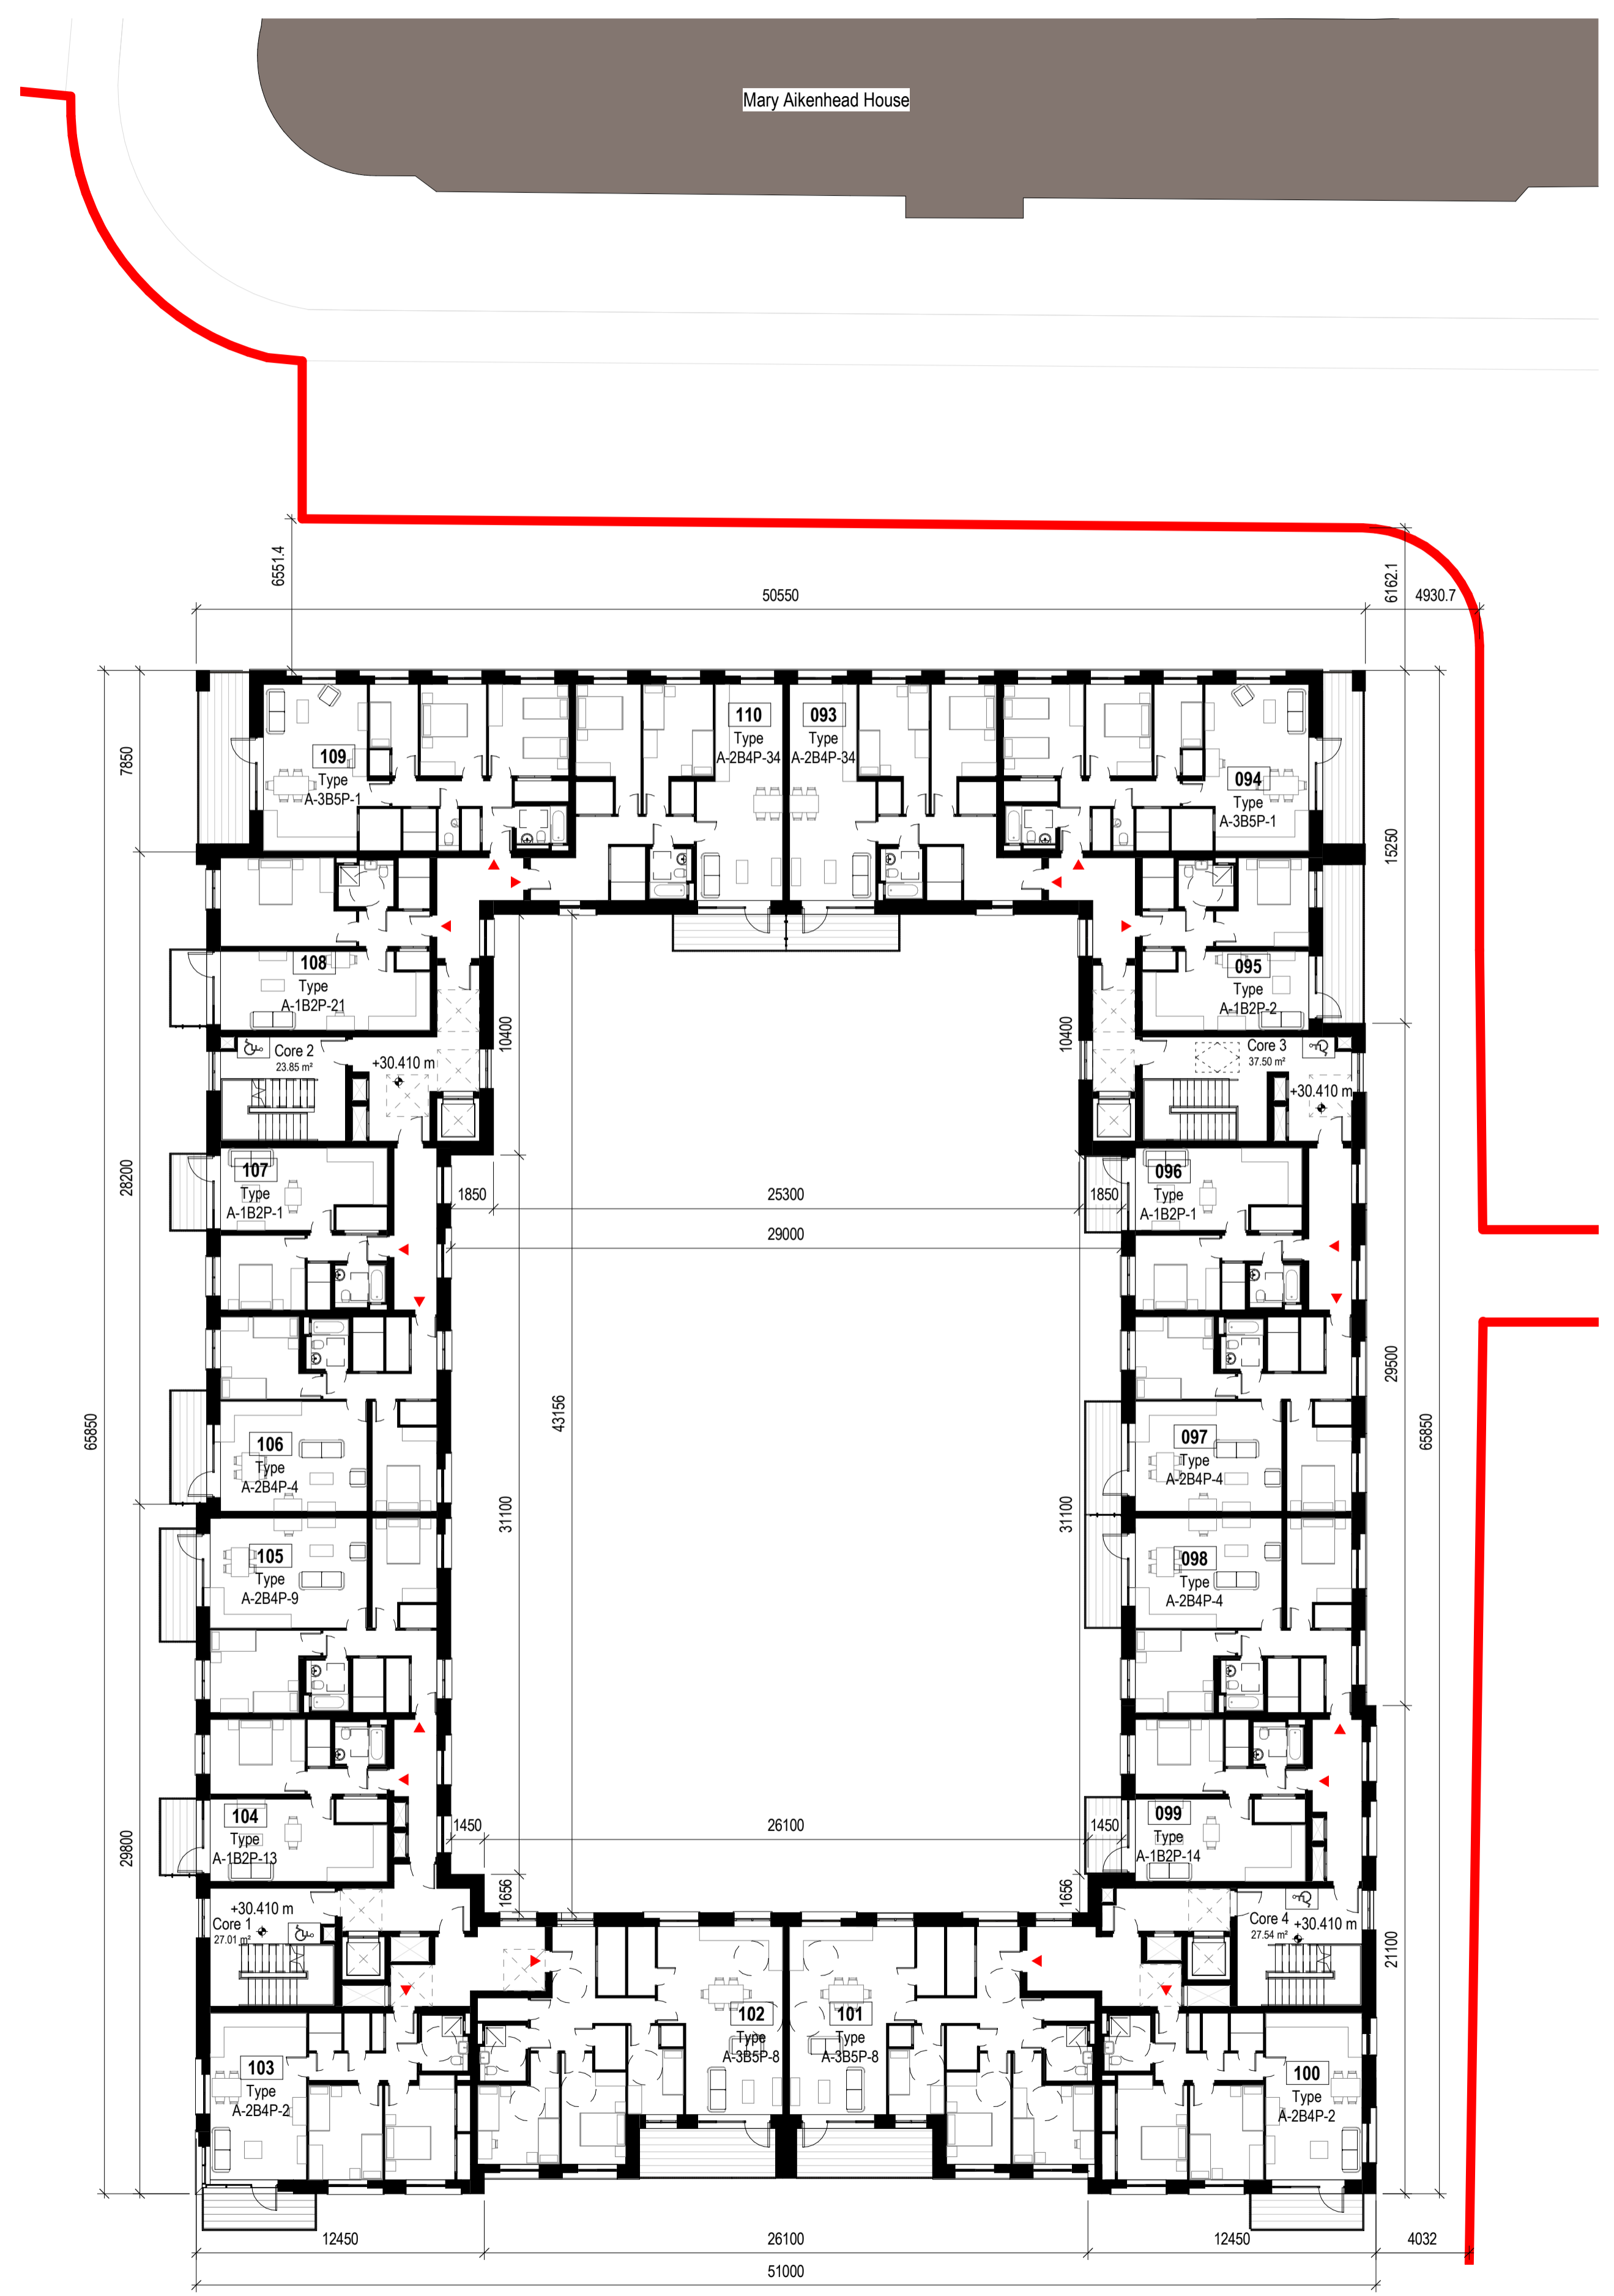


Notes:
 Do not scale from this drawing.
 Use figured dimensions only.
 All errors and omissions to be reported to the Architect.
 This drawing to be read in conjunction with relevant consultant's drawings.
 All dimensions are in millimetres and all levels are in meters to match Datum unless otherwise noted.


Contractor Design Responsibility
 It is noted that there are many elements within the works that require contractor design, and will be subject to certification as part of BCAR - see Preliminary Inspection Plan for clarity on certification required.

© This drawing or design may not be reproduced without permission.

- LEGEND:**
- Site Boundary
 - Proposed Building Entrances
 - Proposed Apartment Entrances
 - Existing Buildings
 - Intense Green/Blue Roof

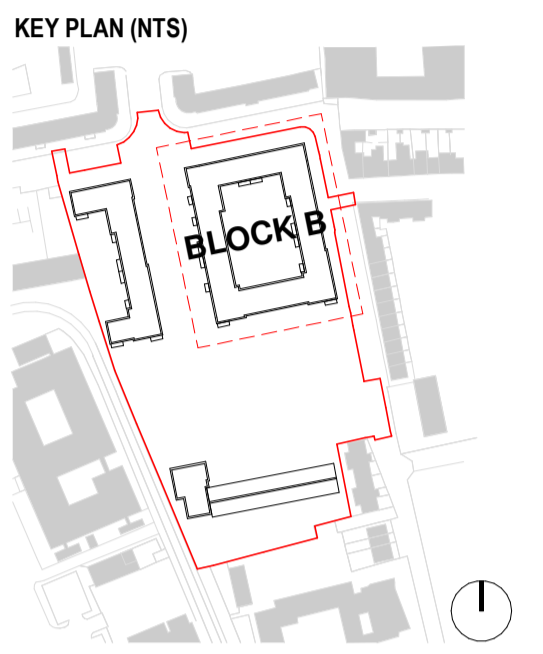

1 Block B-03-GA-Third Floor Plan
1:200

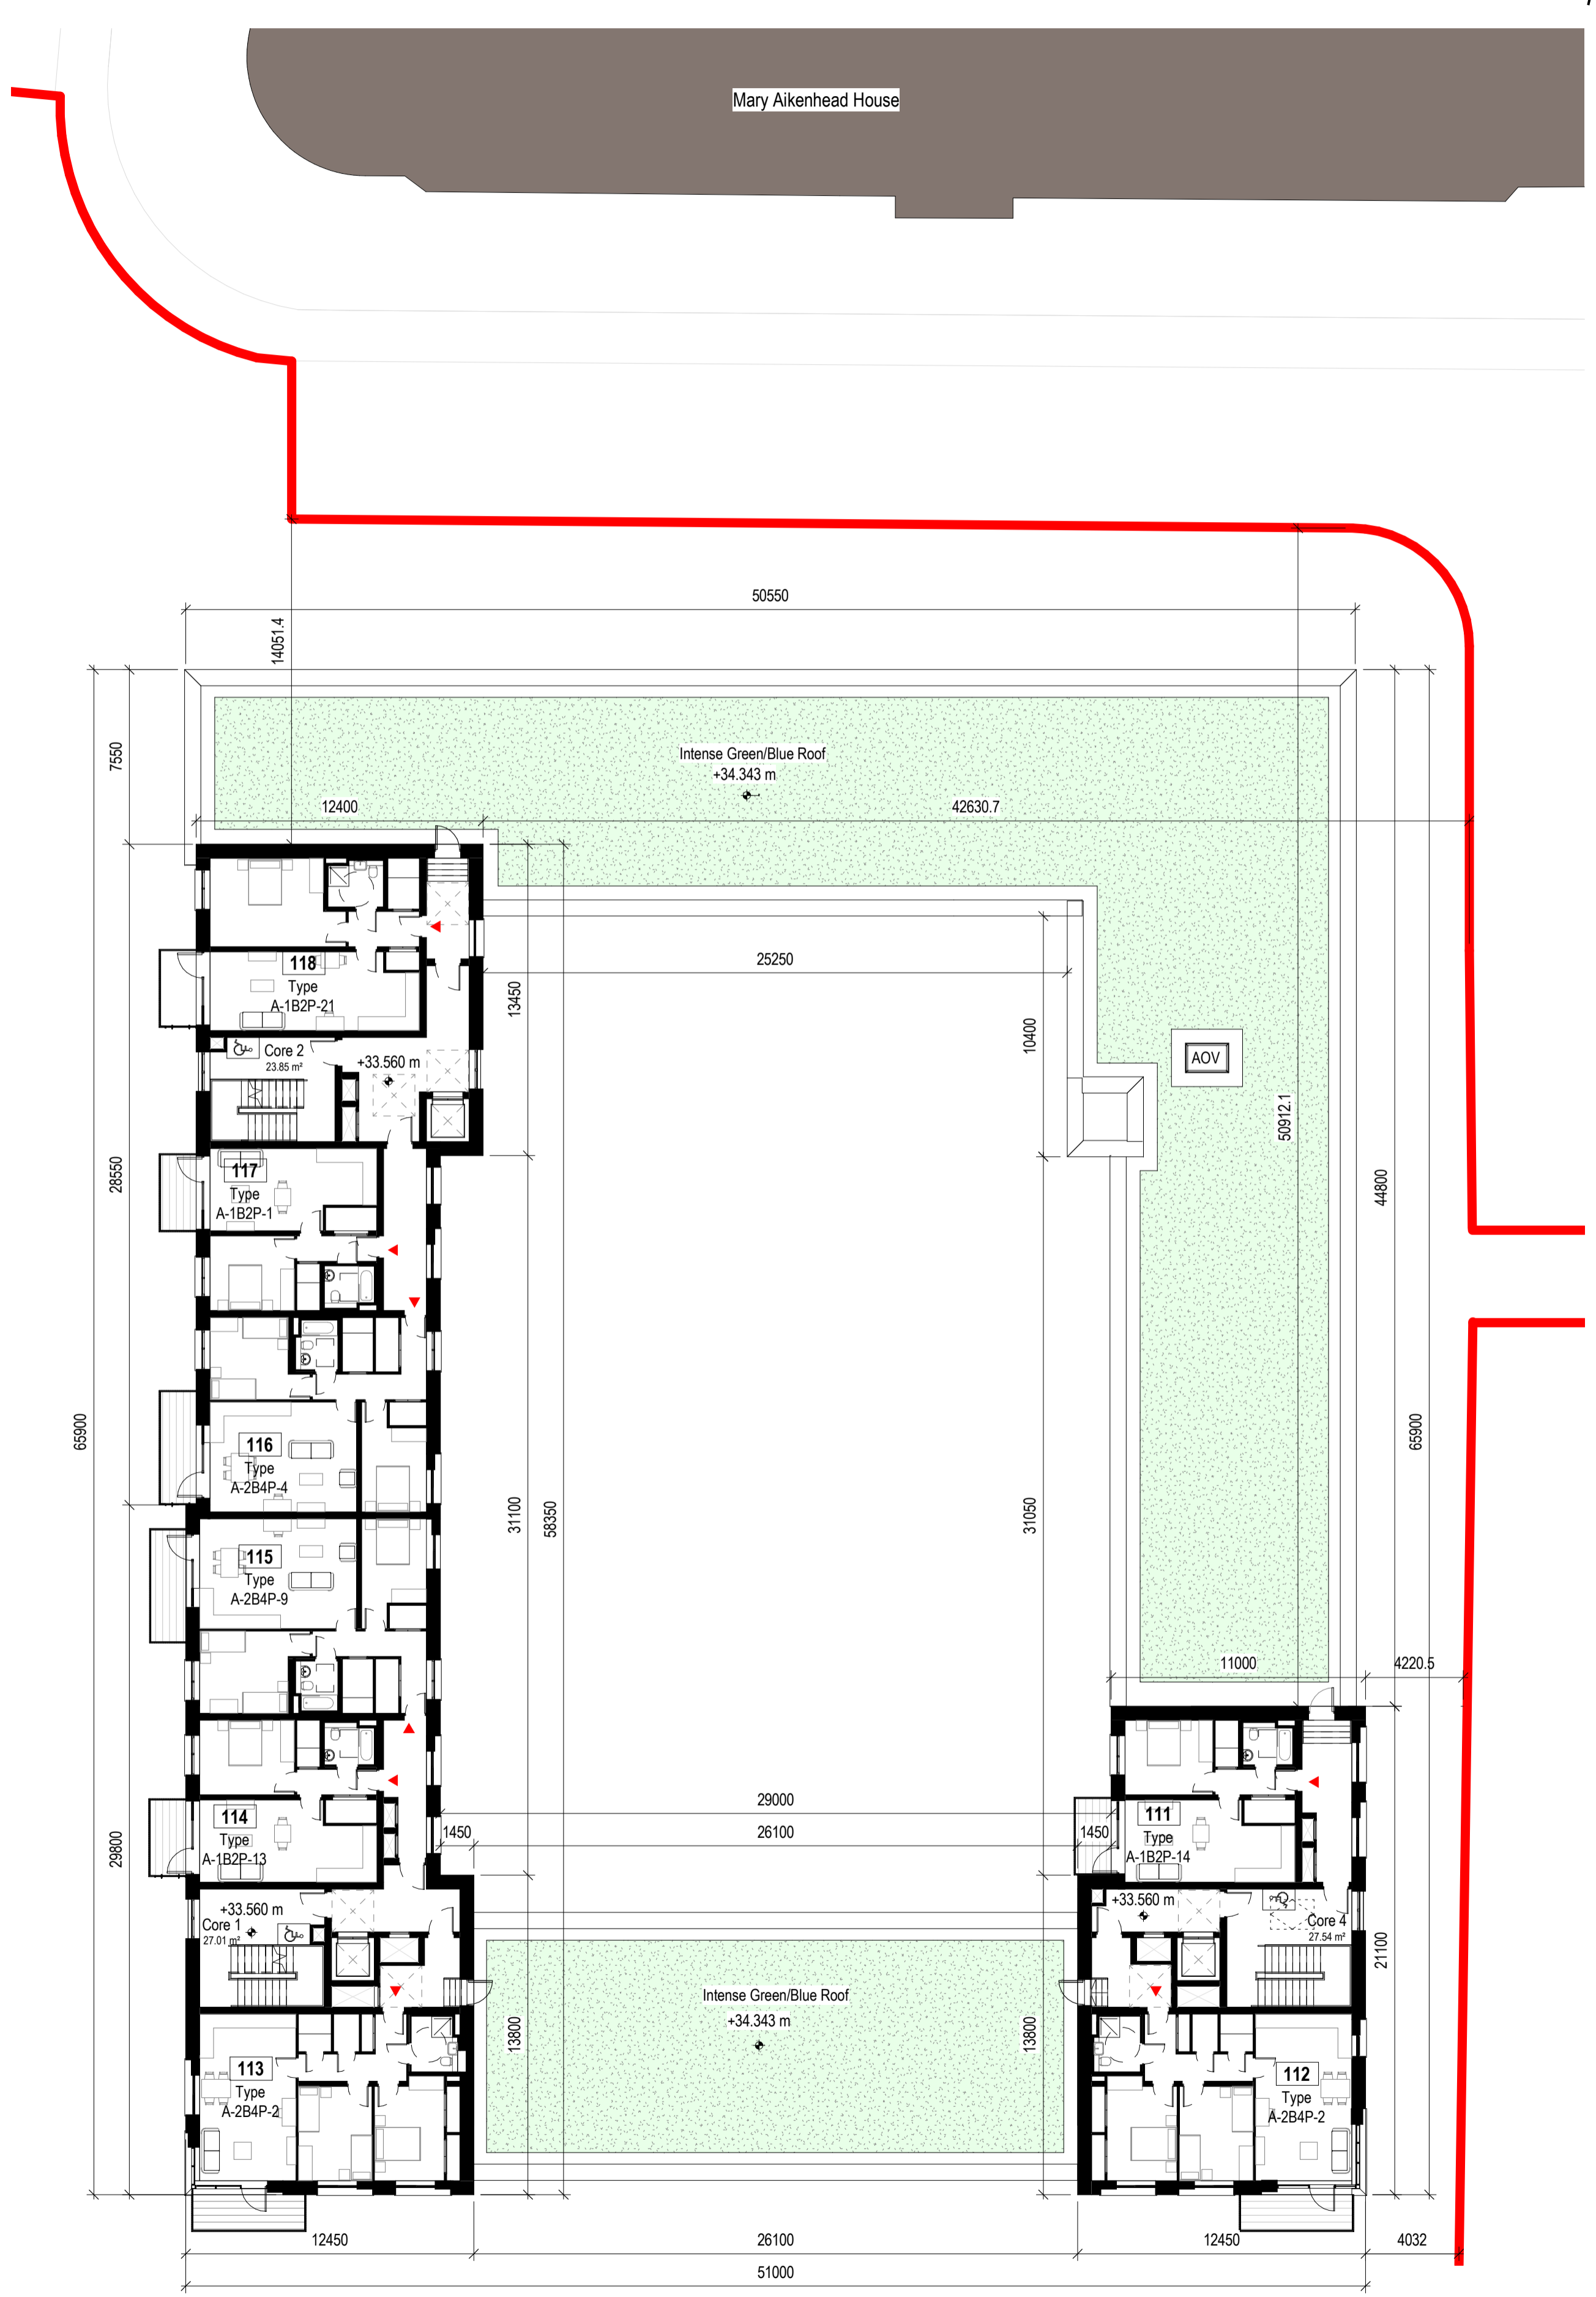

2 Block B-04-GA-Fourth Floor Plan
1:200

Revisions:

| Rev | Description | Date | By |
|-----|-----------------------|------------|----|
| 1 | Pre-Part 8 Submission | 14-06-2024 | GK |
| 2 | Part 8 Submission | 02-10-2024 | NB |

Project:
PPP SHB 5 - Basin View Flats

Client:
National Development Finance Agency & Dublin City Council

Title:
Block B - Third and Fourth Floor Plans

Drawing / Document Name:
Project Number Project Site Type Originator Role Status Sheet Number
2771 SHB5-BVF-DR-COA-AR-P3- 5626

Suitability Status : Purpose Code - Definition Revision:
P3 - For Planning 2

Scale @ A1 Drawn: Checked: Date:
1 : 200 Gizem Kabasakal Natalia Braikowska 02-10-2024