


Notes:  
 Do not scale from this drawing.  
 Use figured dimensions only.  
 All errors and omissions to be reported to the Architect.  
 This drawing to be read in conjunction with relevant consultant's drawings.  
 All dimensions are in millimetres and all levels are in meters to match Datum unless otherwise noted.


Contractor Design Responsibility  
 It is noted that there are many elements within the works that require contractor design, and will be subject to certification as part of BCAR - see Preliminary Inspection Plan for clarity on certification required.

© This drawing or design may not be reproduced without permission.


**LEGEND:**  
 Site Boundary

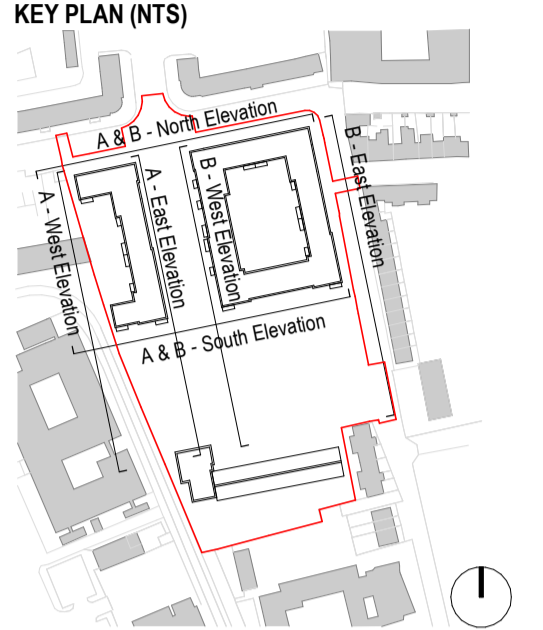

- Materials Legend**
- Selected Clay Brick - Type 1
  - Selected Clay Brick - Type 1 - Soldier Coursing
  - Selected Clay Brick - Type 2
  - Selected Clay Brick - Type 2 - Soldier Coursing
  - Selected Clay Brick - Type 3 - Stack Bond
  - Aluminium Framed Doors/Windows to Selected Colour - Type 1
  - Aluminium Framed Doors/Windows to Selected Colour - Type 2
  - Powder Coated Steel Balustrade to Selected Colour - Type 1
  - Powder Coated Steel Balustrade to Selected Colour - Type 2
  - Rendered Wall to Selected Colour - Type 1
  - Rendered Wall to Selected Colour - Type 2
  - Powder Coated Aluminium Cladding to Selected Colour - Type 1
  - Powder Coated Aluminium Cladding to Selected Colour - Type 2
  - Powder Coated Aluminium Canopy to Selected Colour - Type 1
  - Powder Coated Aluminium Canopy to Selected Colour - Type 2
  - Concrete Banding
  - Louvered Plant Screen to Selected Colour
  - Privacy Screen - Opaque Glass
  - Coloured Opaque Glass Panel
  - Signage to Selected Colour - Type 1
  - Signage to Selected Colour - Type 2
  - Powder Coated Aluminium Cladding to Selected Colour - Type 3
  - Aluminium Framed Louvered Doors to Selected Colour - Type 1
  - Aluminium Framed Louvered Doors to Selected Colour - Type 2
  - Balcony Support Steel Columns to Selected Colour - Type 1
  - Balcony Support Steel Columns to Selected Colour - Type 2

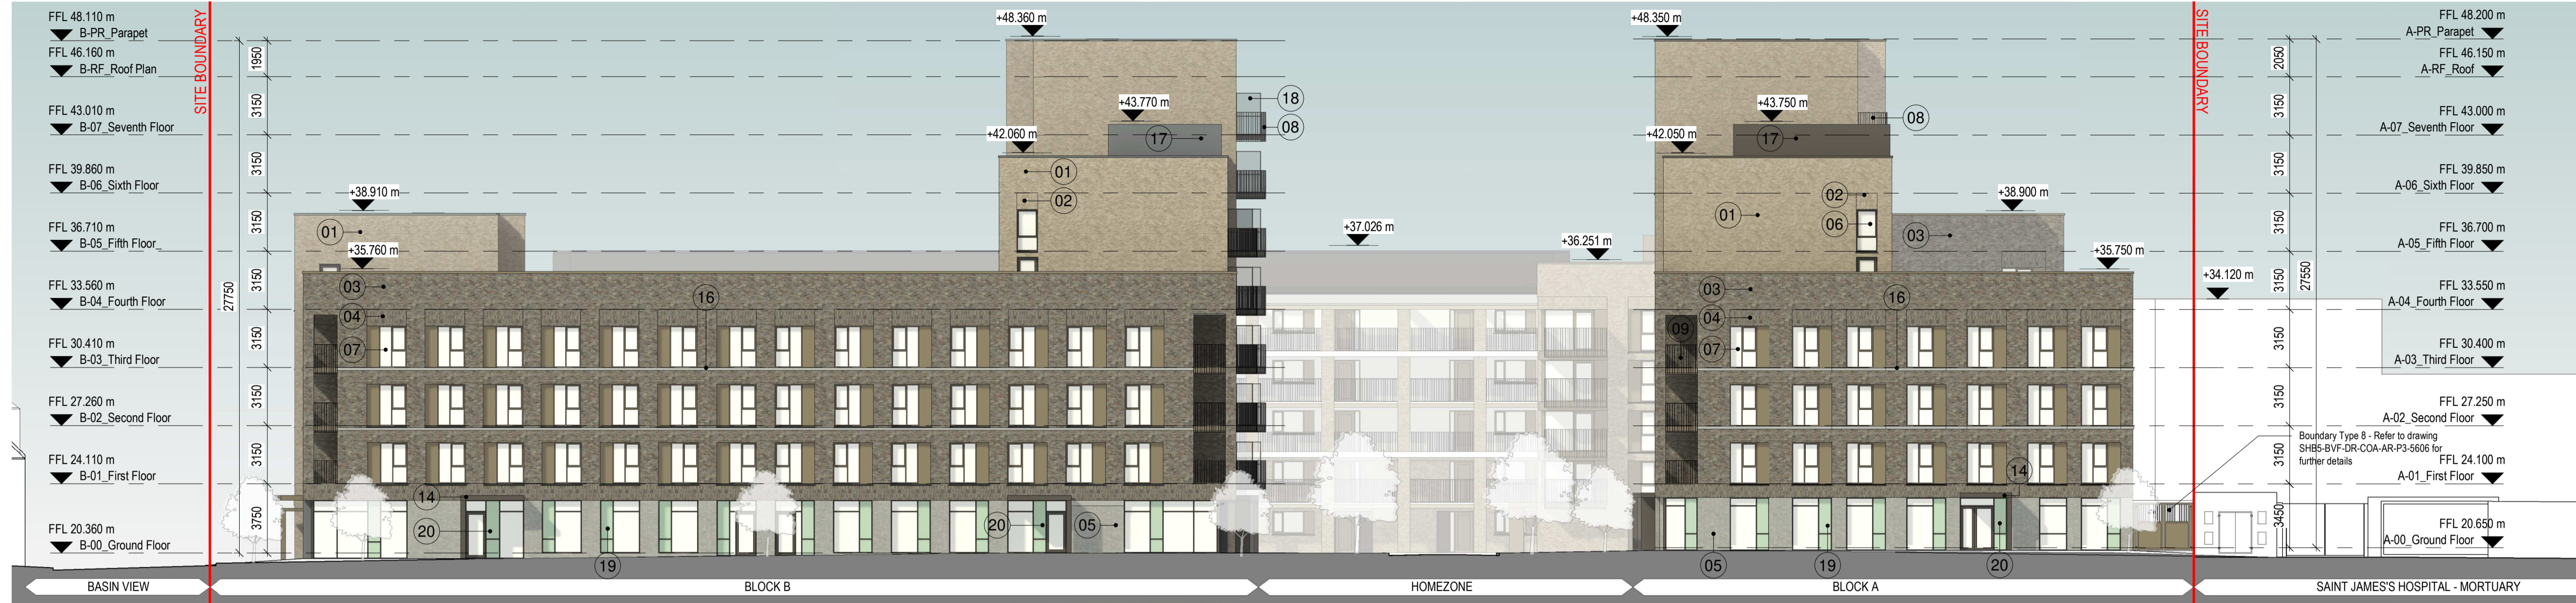

1 Block A & B - North Elevation with Context  
 1:200

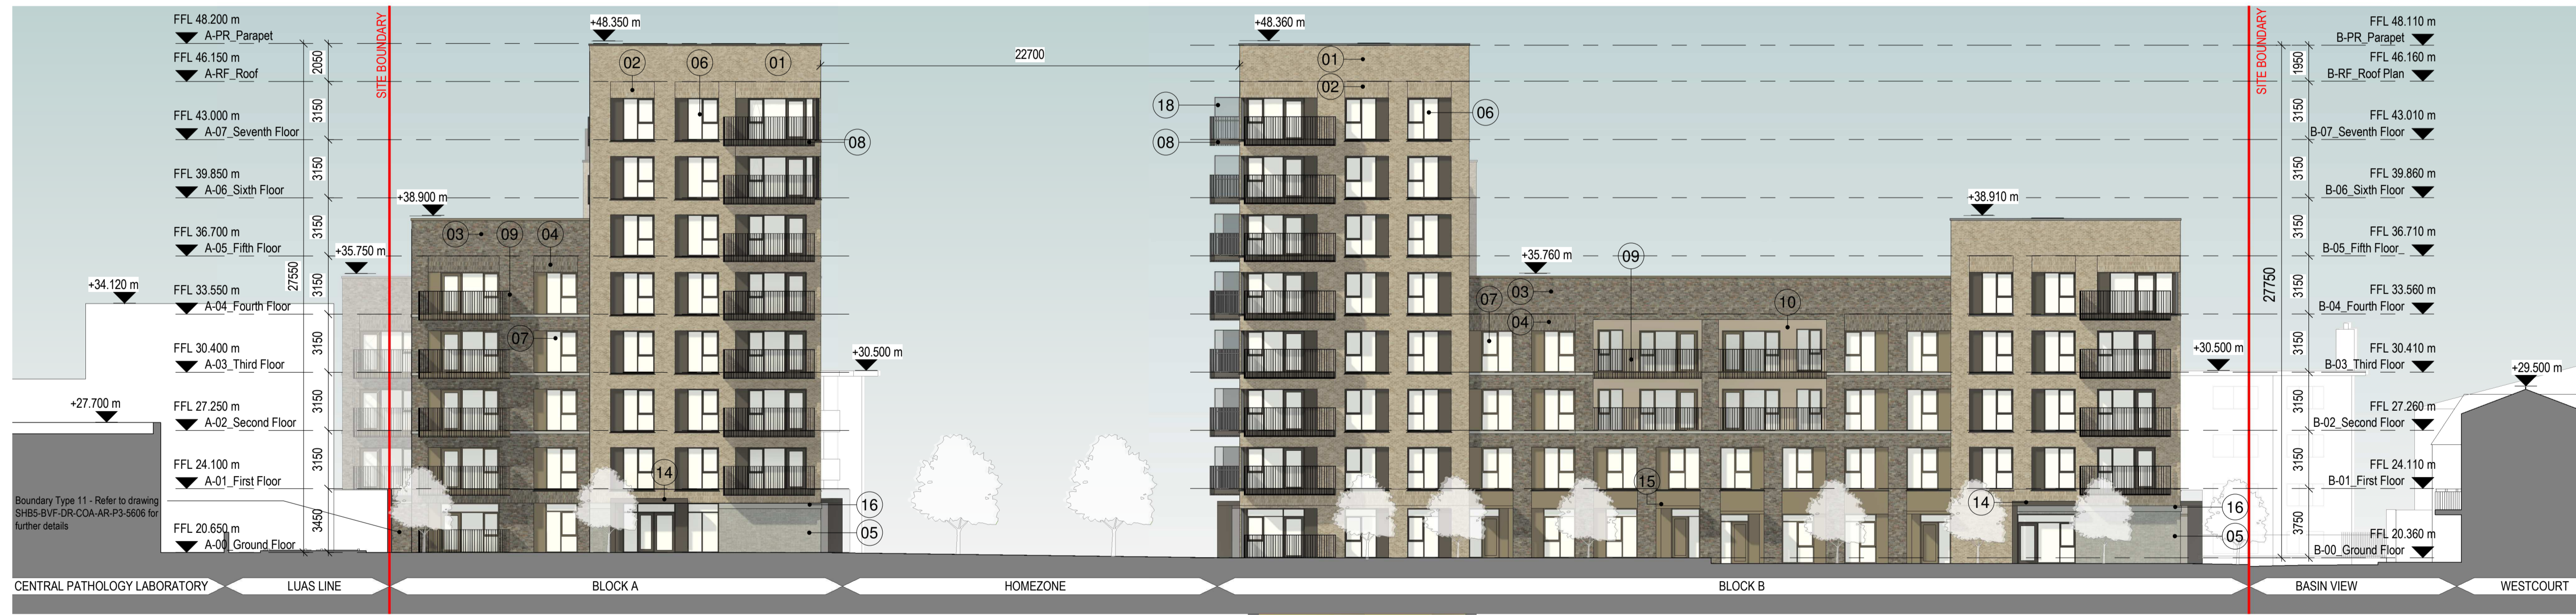

2 Block A & B - South Elevation with Context  
 1:200

Revisions:

Rev	Description	Date	By
1	Pre-Part 8 Submission	14-06-2024	GK
2	Part 8 Submission	02-10-2024	NB

Project:  
**PPP SHB 5 - Basin View Flats**

Client:  
**National Development Finance Agency and Dublin City Council**

Title:  
**Block A & B - North and South Elevation with Context**

Drawing / Document Name:  
 Project Number: **2771** | Project: **SHB5-BVF-DR-COA-AR-P3-** | Site Type: **5640**

Suitability Status: Purpose Code - Definition | Revision: **2**  
**P3 - For Planning**

Scale @ A1 Drawn: | Checked: | Date:  
 1 : 200 | Mark McCormack | Natalia Braikowska | 02-10-2024

**COADY**  
 ARCHITECTS

Mt Pleasant Business Ctr, Ranelagh, Dublin 6, D06 X7P8  
 Unit 8A Cran Point, Main St, Crummore, Co. Galway  
 01 497 6786 | 091 788 925 | admin@coady.ie | www.coady.ie