


1 Block A - 05 - GA - Fifth Floor  
1:200

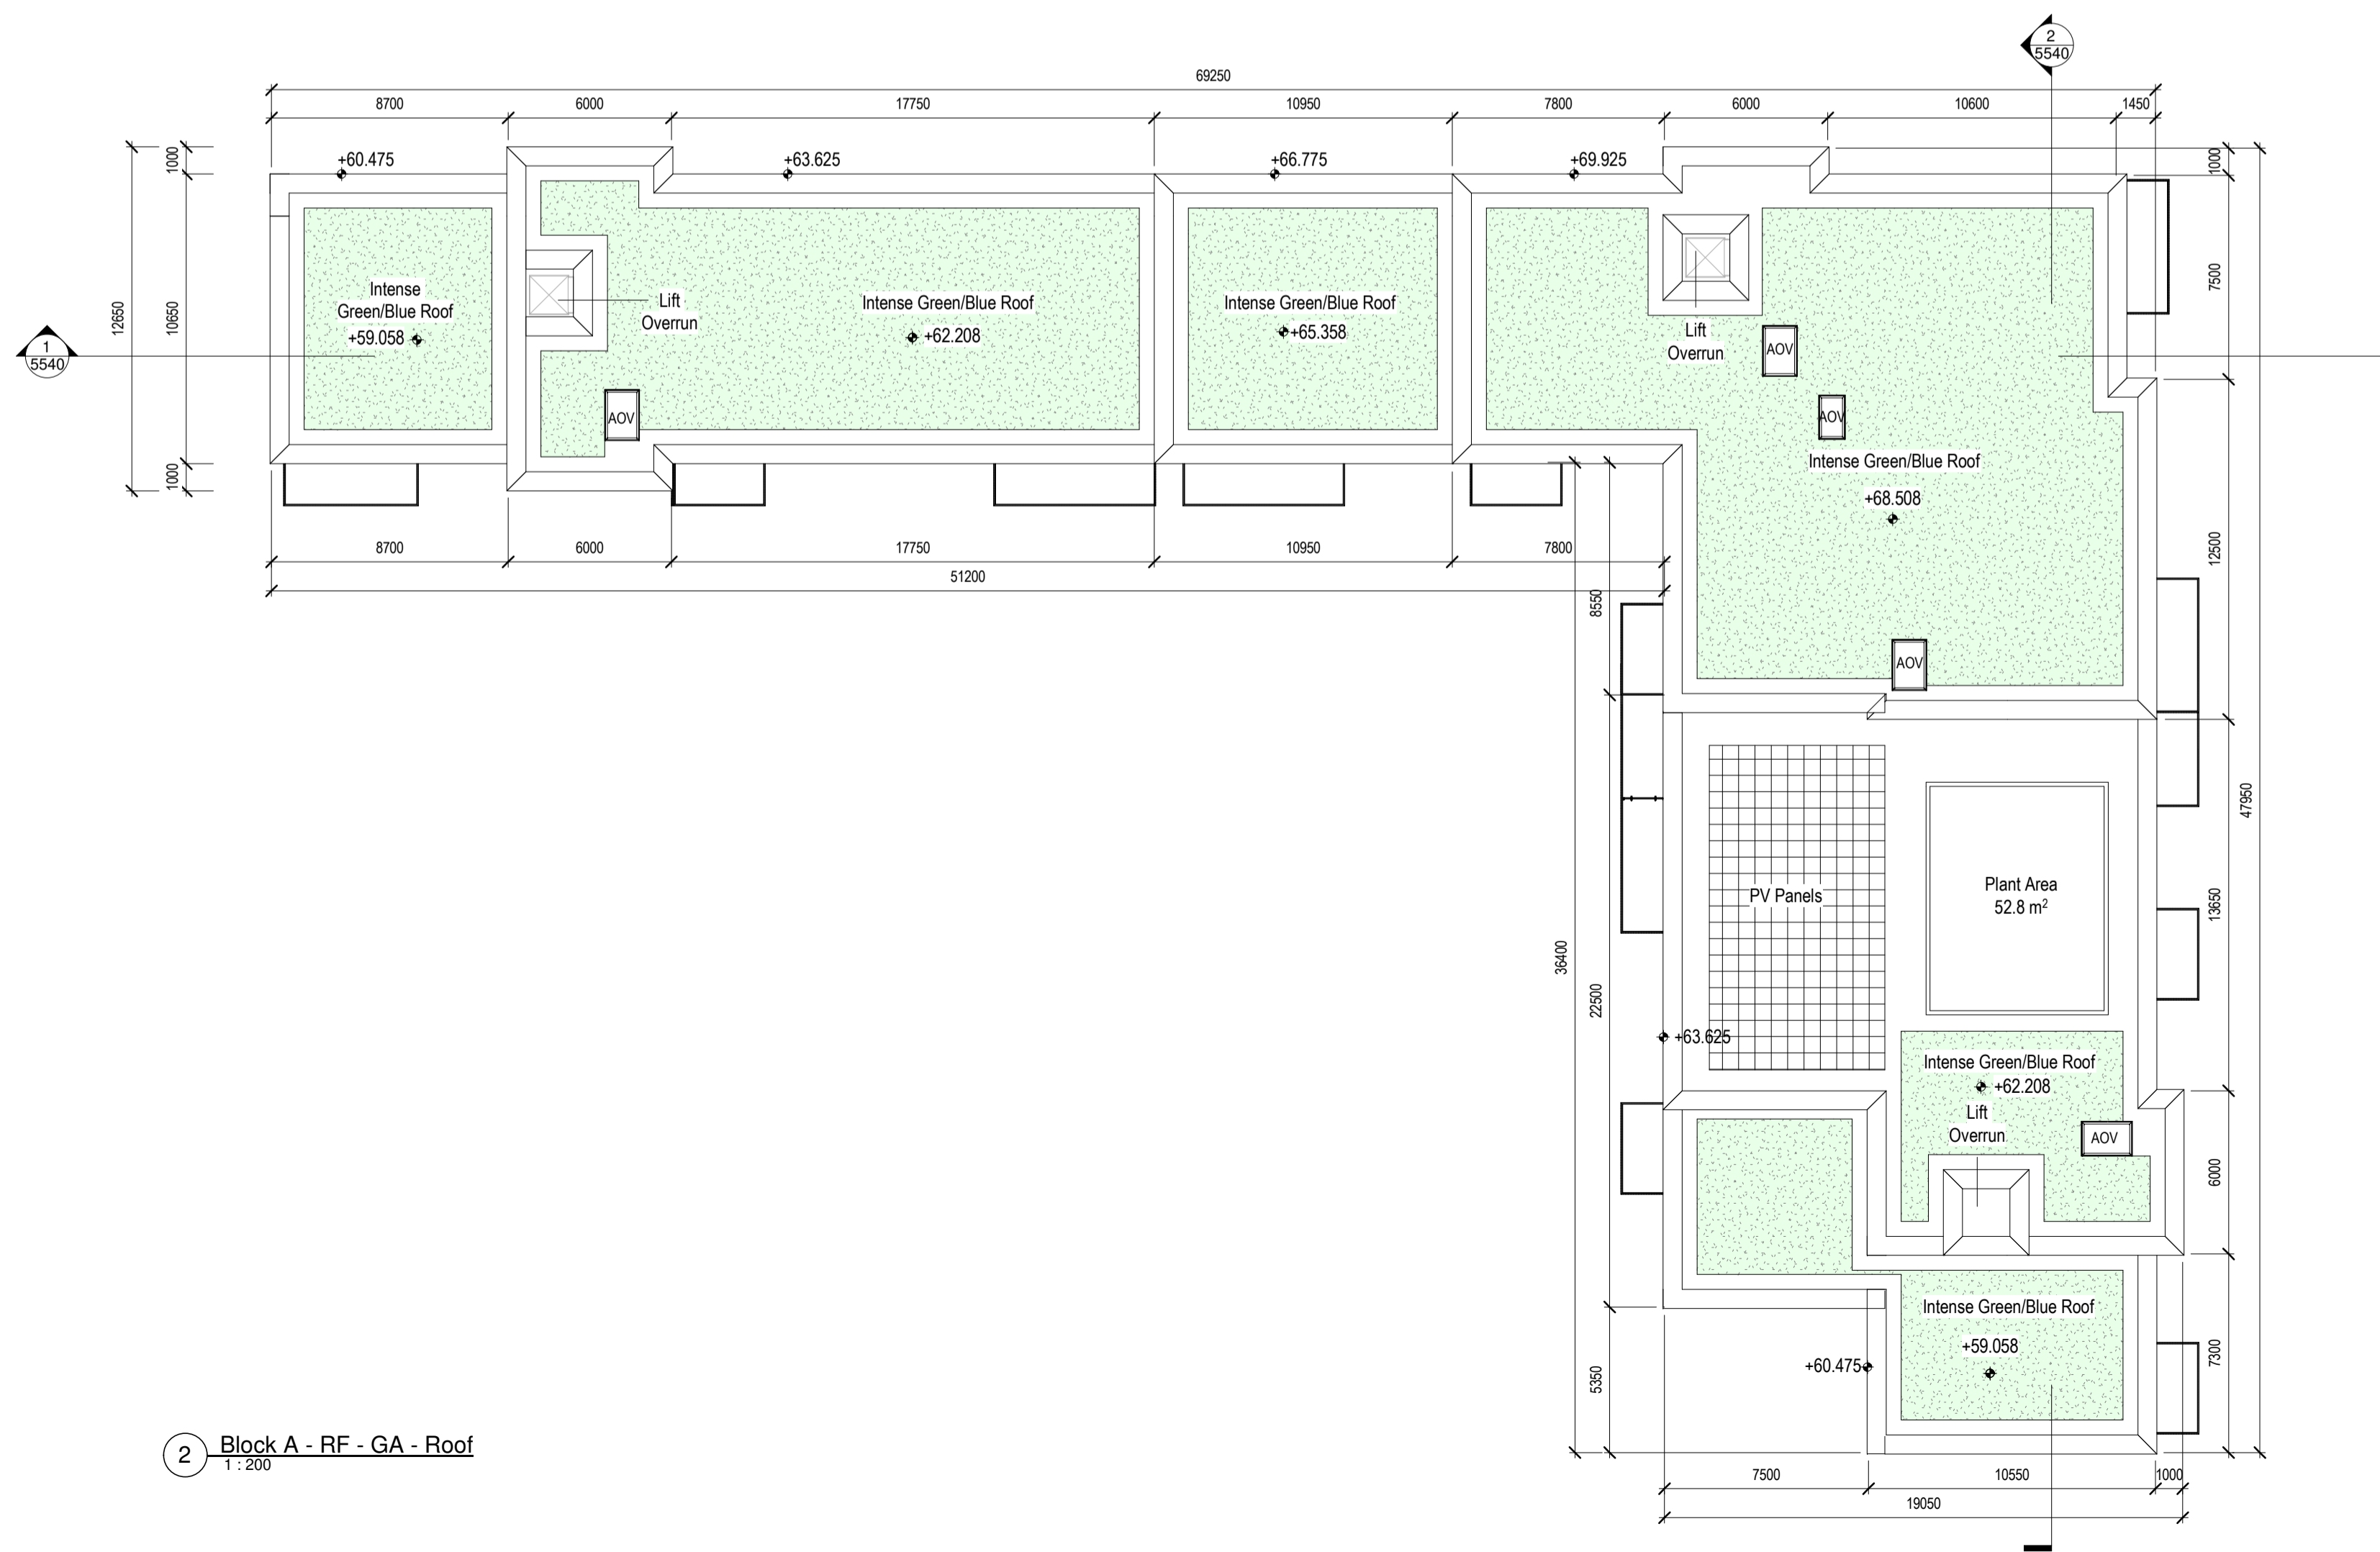

2 Block A - RF - GA - Roof  
1:200


Notes:  
Do not scale from this drawing.  
Use figured dimensions only.  
All errors and omissions to be reported to the Architect.  
This drawing to be read in conjunction with relevant consultant's drawings.  
All dimensions are in millimetres and all levels are in meters to match Datum unless otherwise noted.

Contractor Design Responsibility  
It is noted that there are many elements within the works that require contractor design, and will be subject to certification as part of BCAR - see Preliminary Inspection Plan for clarity on certification required.

© This drawing or design may not be reproduced without permission.

**LEGEND:**  
Proposed Apartment Entrances ▶  
Intense Green/Blue Roof

**KEY PLAN:**

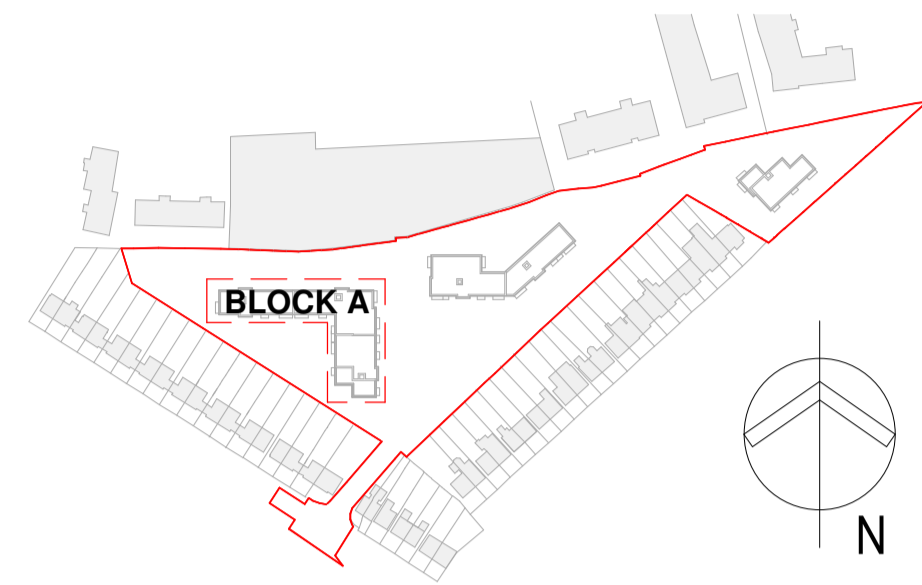

Revisions:				
Rev	Description	Date	By	
1	Pre-Part 8 Submission	19-04-2024	MM	
2	Part 8 Planning Submission	19-07-2024	MM	

Project:  
**PPP SHB 4 - Collins Avenue**

Client:  
**National Development Finance Agency and Dublin City Council**

Title:  
**Block A - GA - Fifth Floor & Roof Plans**

Drawing / Document Name:							
Project Number	Project	Site	Type	Originator	Role	Status	Sheet Number
2771	SHB4-CAD-DR-COA-AR-P3-						5523

Suitability Status : Purpose Code - Definition Revision: **2**

Scale @ A1 Drawn: Checked: Date:  
1 : 200 Mark McCormack Paul Lennon 19/04/2024

**COADY**  
ARCHITECTS

Mt Pleasant Business Ctr, Ranelagh, Dublin 6, D06 XTP8  
Unit 8A Cran Point, Main St, Cranmore, Co. Galway  
01 497 6786 | 091 786 925 | admin@coady.ie | www.coady.ie