



Notes:
 Do not scale from this drawing.
 Use figured dimensions only.
 All errors and omissions to be reported to the Architect.
 This drawing is to be read in conjunction with relevant consultant's drawings.
 All dimensions are in millimetres and all levels are in meters to match Datums unless otherwise noted.

Contractor Design Responsibility
 It is noted that there are many elements within the works that require contractor design, and will be subject to certification as part of BCAR - see Preliminary Inspection Plan for clarity on certification required.


© This drawing or design may not be reproduced without permission.

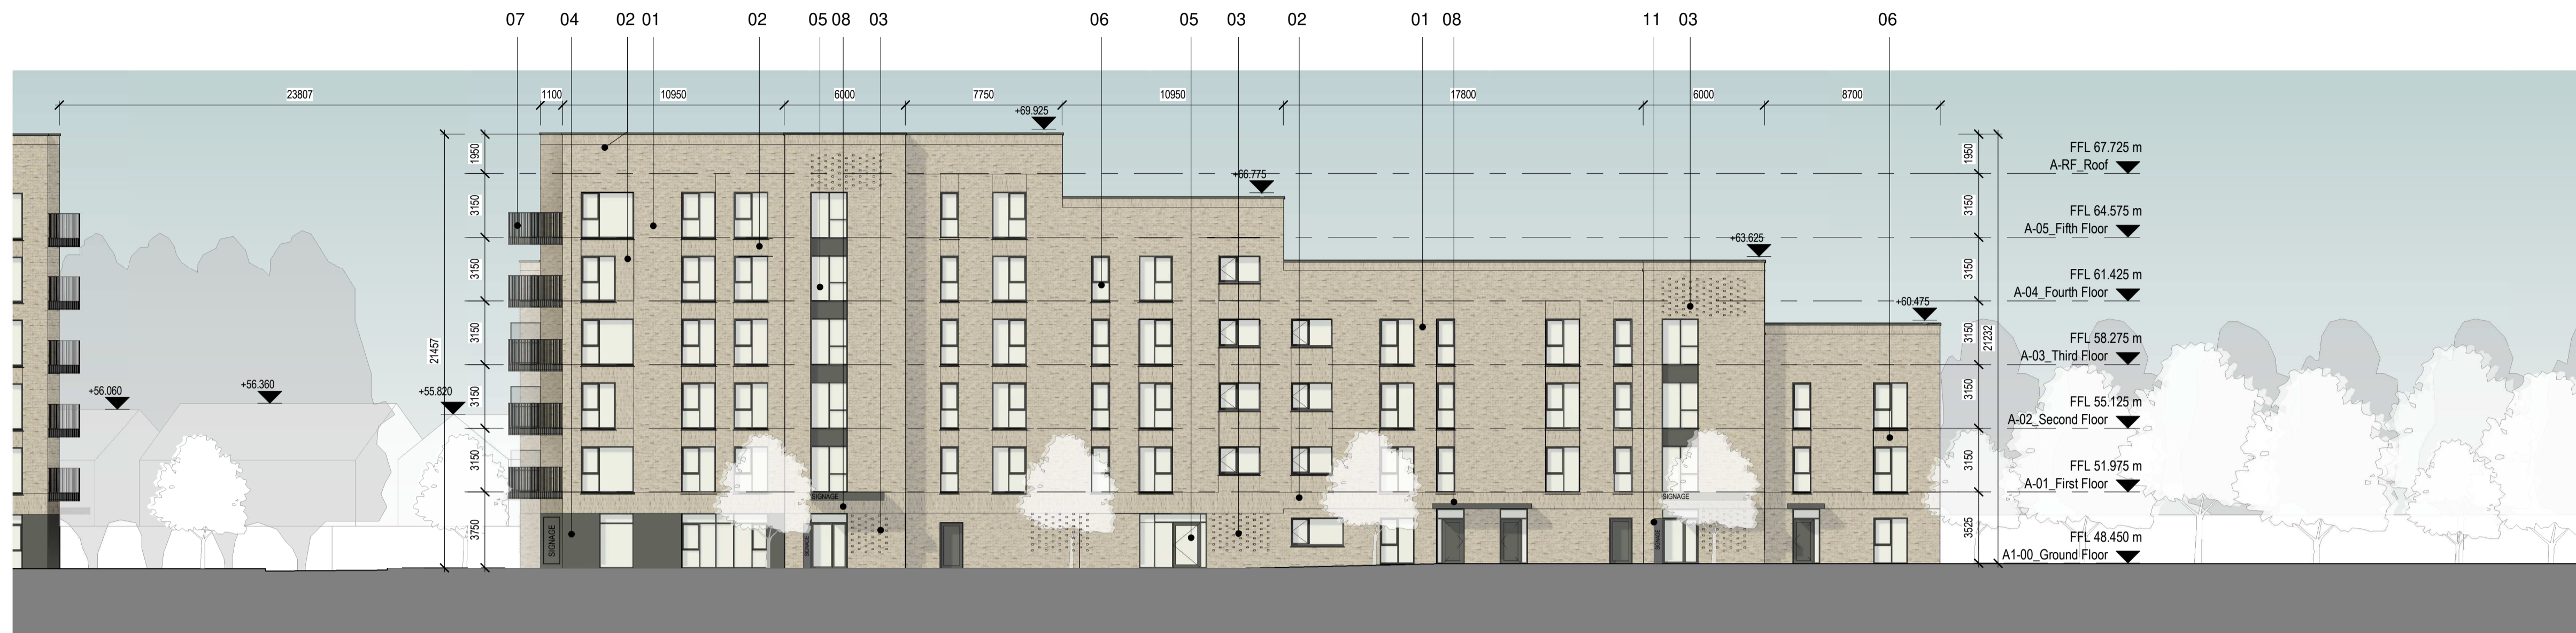

1 Block A - North Elevation with Context
 1:200

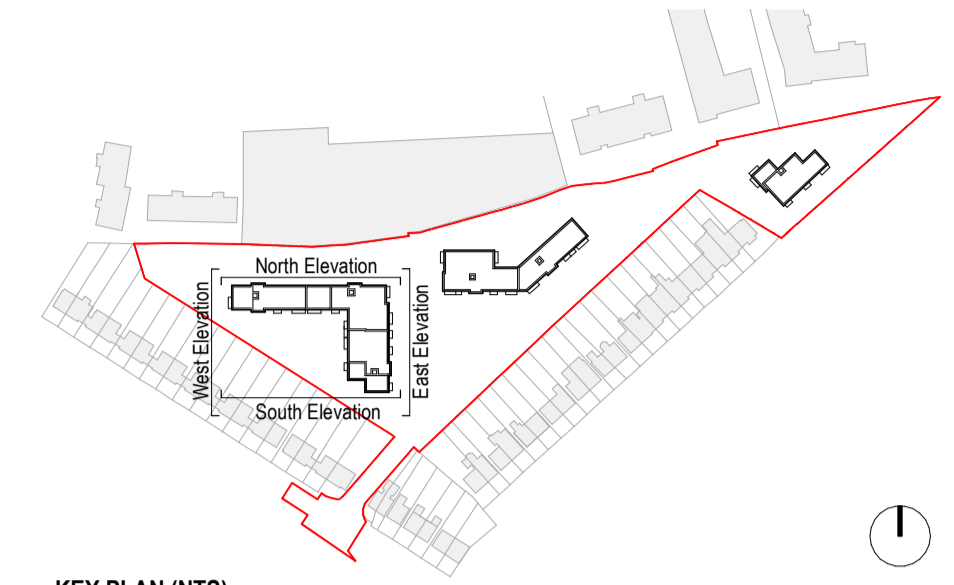

- Materials Legend
1. Selected Clay Brick 01
 2. Selected Clay Brick 01 - Soldier Coursing
 3. Selected Clay Brick 01 - Flemish Bond Relief Detail
 4. Aluminium Rainscreen Cladding to Selected Colour
 5. Aluminium Curtain Walling to Selected Colour
 6. Aluminium Framed Windows to Selected Colour
 7. Painted Steel Balustrade to Selected Colour
 8. Aluminium Canopy to Selected Colour
 9. Plant Screening to Selected RAL
 10. Privacy Screen
 11. Signage

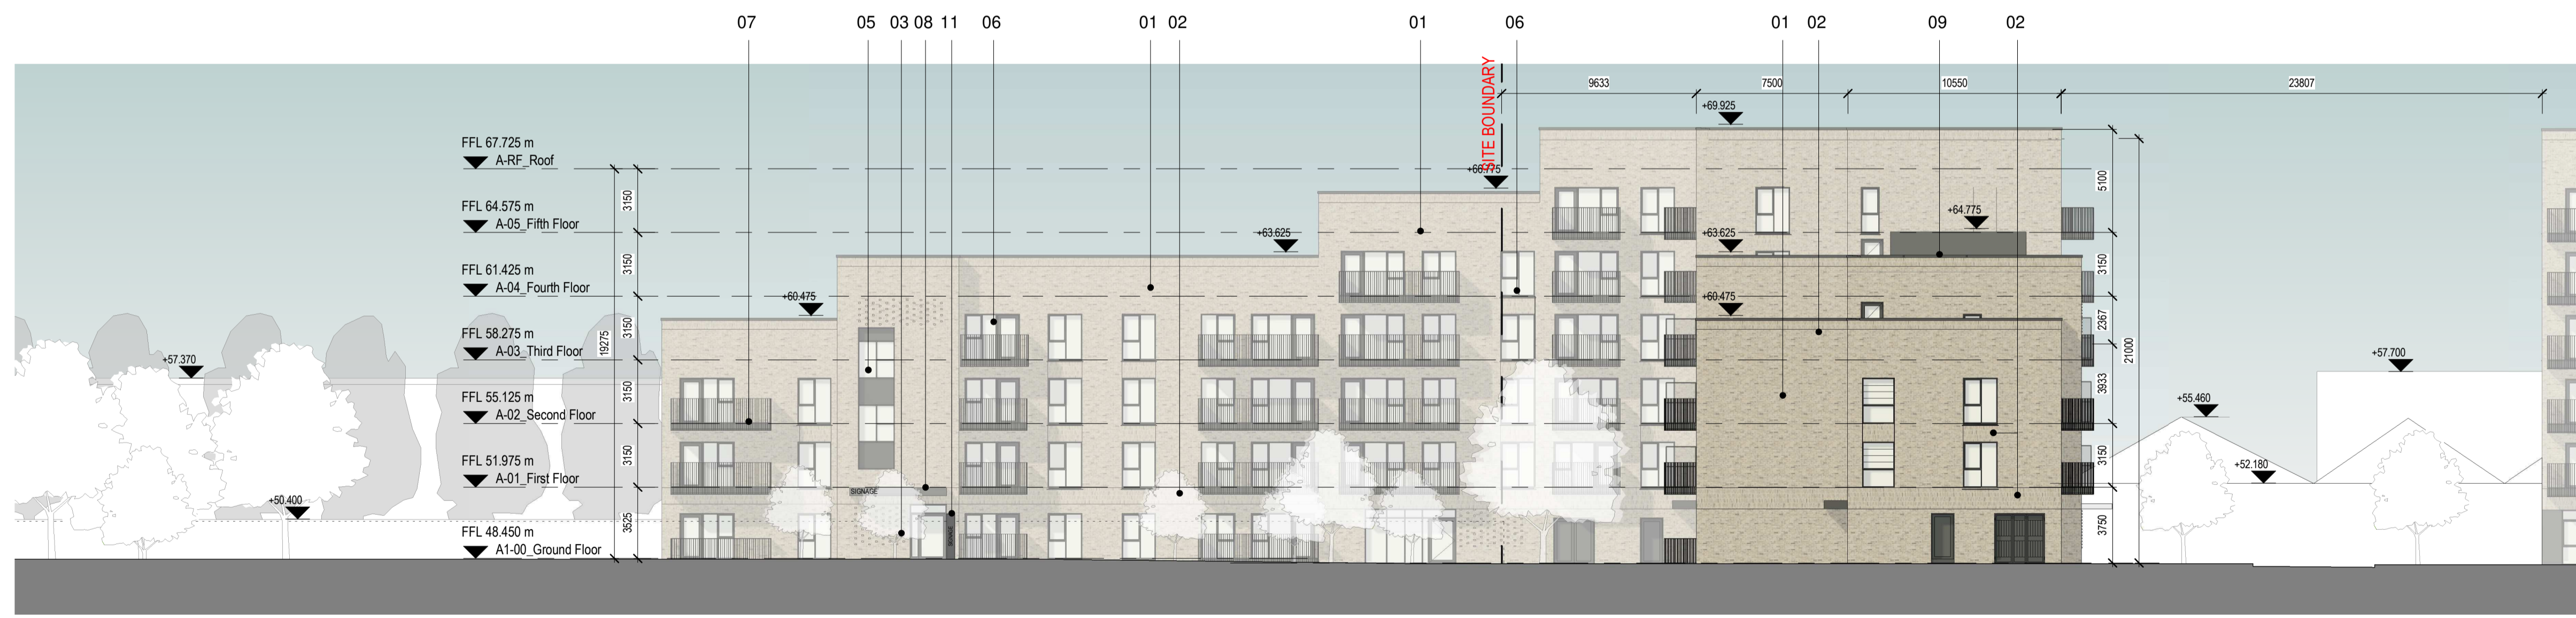

2 Block A - South Elevation with Context
 1:200

Revisions:

Rev	Description	Date	By
1	Pre-Part 8 Submission	19-04-2024	MM
2	Part 8 Planning Submission	19-07-2024	MM

Project:
PPP SHB 4 - Collins Avenue

Client:
National Development Finance Agency and Dublin City Council

Title:
Block A - North & South Elevation with Context

Drawing / Document Name:
 Project Number: **2771** | Project: **SHB4-CAD-DR-COA-AR-P3-** | Sheet Number: **5530**

Suitability Status: Purpose Code - Definition | Revision: **2**

Scale @ A1 Drawn: | Checked: | Date:
 1 : 200 | Mark McCormack | Paul Lennon | 19/04/2024

COADY
 ARCHITECTS

Mt Pleasant Business Ctr, Ranelagh, Dublin 6, D06 XTP8
 Unit 8A Cran Point, Main St, Cranmore, Co. Galway
 01 497 6786 | 091 788 325 | admin@coady.ie | www.coady.ie