


1 Block A - East Elevation with Context

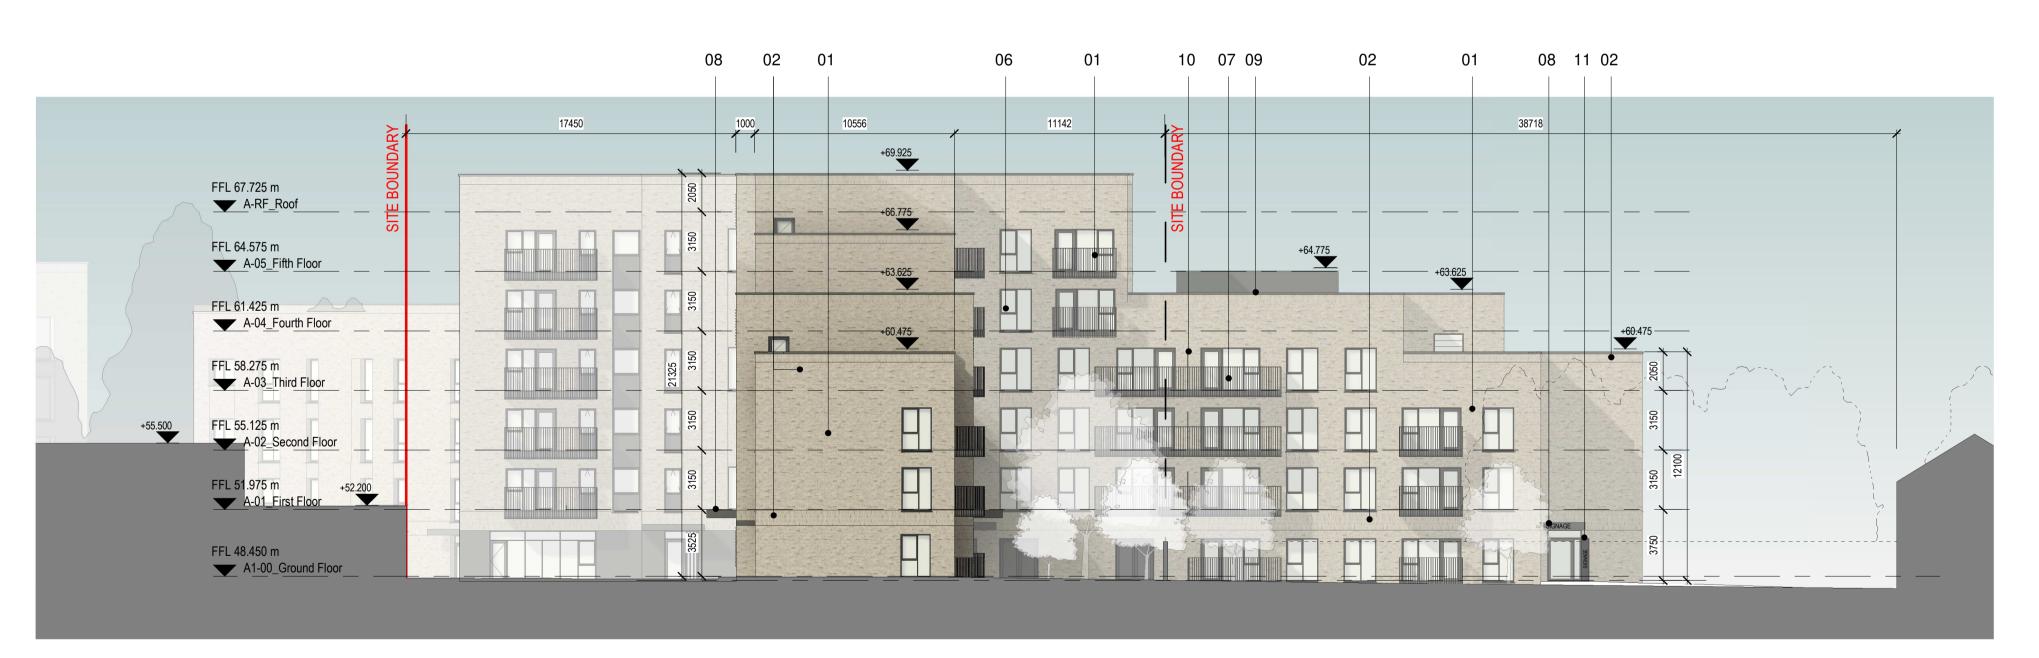

2 Block A - West Elevation with Context

Notes:

Do not scale from this drawing. Use figured dimensions only. All errors and omissions to be reported to the Architect. This drawing to be read in conjunction with relevant consultant's drawings.
All dimensions are in millimetres and all levels are in meters to match Datums

unless otherwise noted. Contractor Design Responsibility
It is noted that there are many elements within the works that require

contractor design, and will be subject to certification as part of BCAR – see Preliminary Inspection Plan for clarity on certification required. © This drawing or design may not be reproduced without permission.



Materials Legend

Selected Clay Brick 01

- Selected Clay Brick 01 Soldier Coursing
- Selected Clay Brick 01 Flemish Bond Relief Detail
- Aluminium Rainscreen Cladding to Selected Colour

Aluminum Curtain Walling to Selected Colour

- Aluminium Framed Windows to Selected Colour
- 7. Painted Steel Balustrade to Selected Colour
- Aluminium Canopy to Seleted Colour
- Plant Screening to Selected RAL
- 10. Privacy Screen
- 11. Signage

Revisions:

1 Pre-Part 8 Submission
2 | Part 8 Planning Submission 19-04-2024 MM 19-07-2024 MM

PPP SHB 4 - Collins Avenue

National Development Finance Agency and Dublin City Council

Date By

Block A - East & West Elevation with Context

Drawing / Document Name:
Project Number Project Site

2771 SHB4-CAD-DR-COA-AR-P3- **5531**

Suitability Status : Purpose Code - Definition P3 - For Planning

Scale @ A1 Drawn: 1:200 Mark McCormack Paul Lennon

> COIDY **\ R C H I T E C T S**

Mt Pleasant Business Ctr, Ranelagh, Dublin 6, D06 X7P8 Unit 8A Oran Point, Main St, Oranmore, Co. Galway 01 497 6766 | 091 788 325 | admin@coady.ie | www.coady.ie