


GROUND FLOOR - EXISTING + FABRIC REMOVAL
1:100

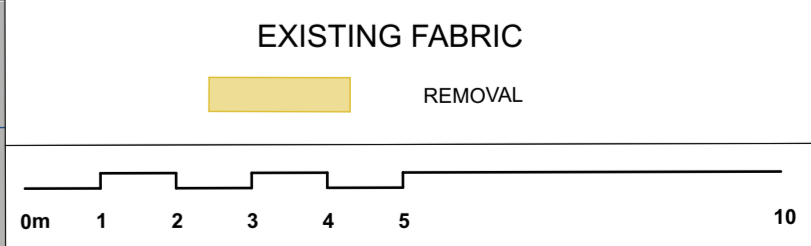

| NOTES | REV | DATE | DESCRIPTION |
|-------|-----|------|-------------|
| | | | |

PROJECT :
Dublin City Gallery, The Hugh Lane - Proposed Upgrade Works
Parnell Square
Dublin 1

TITLE :
Existing Ground Floor Plan

DATE : 05/06/2019
SCALE : 1:100 @ A1
DRAWN BY : COD / TOC
CHECKED BY : TOC

DWG NO. :
1705_Part 8_12_01
REV NO. :

SHAFFREY ASSOCIATES ARCHITECTS
HISTORIC BUILDINGS - PLANNING - URBAN DESIGN
29 LOWER ORMOND QUAY, DUBLIN 1, IRELAND
T +353 1 8725 802 F +353 1 8725 614 e +studio@shaffrey.ie