


ROOF LEVEL - EXISTING + FABRIC REMOVAL
1:100

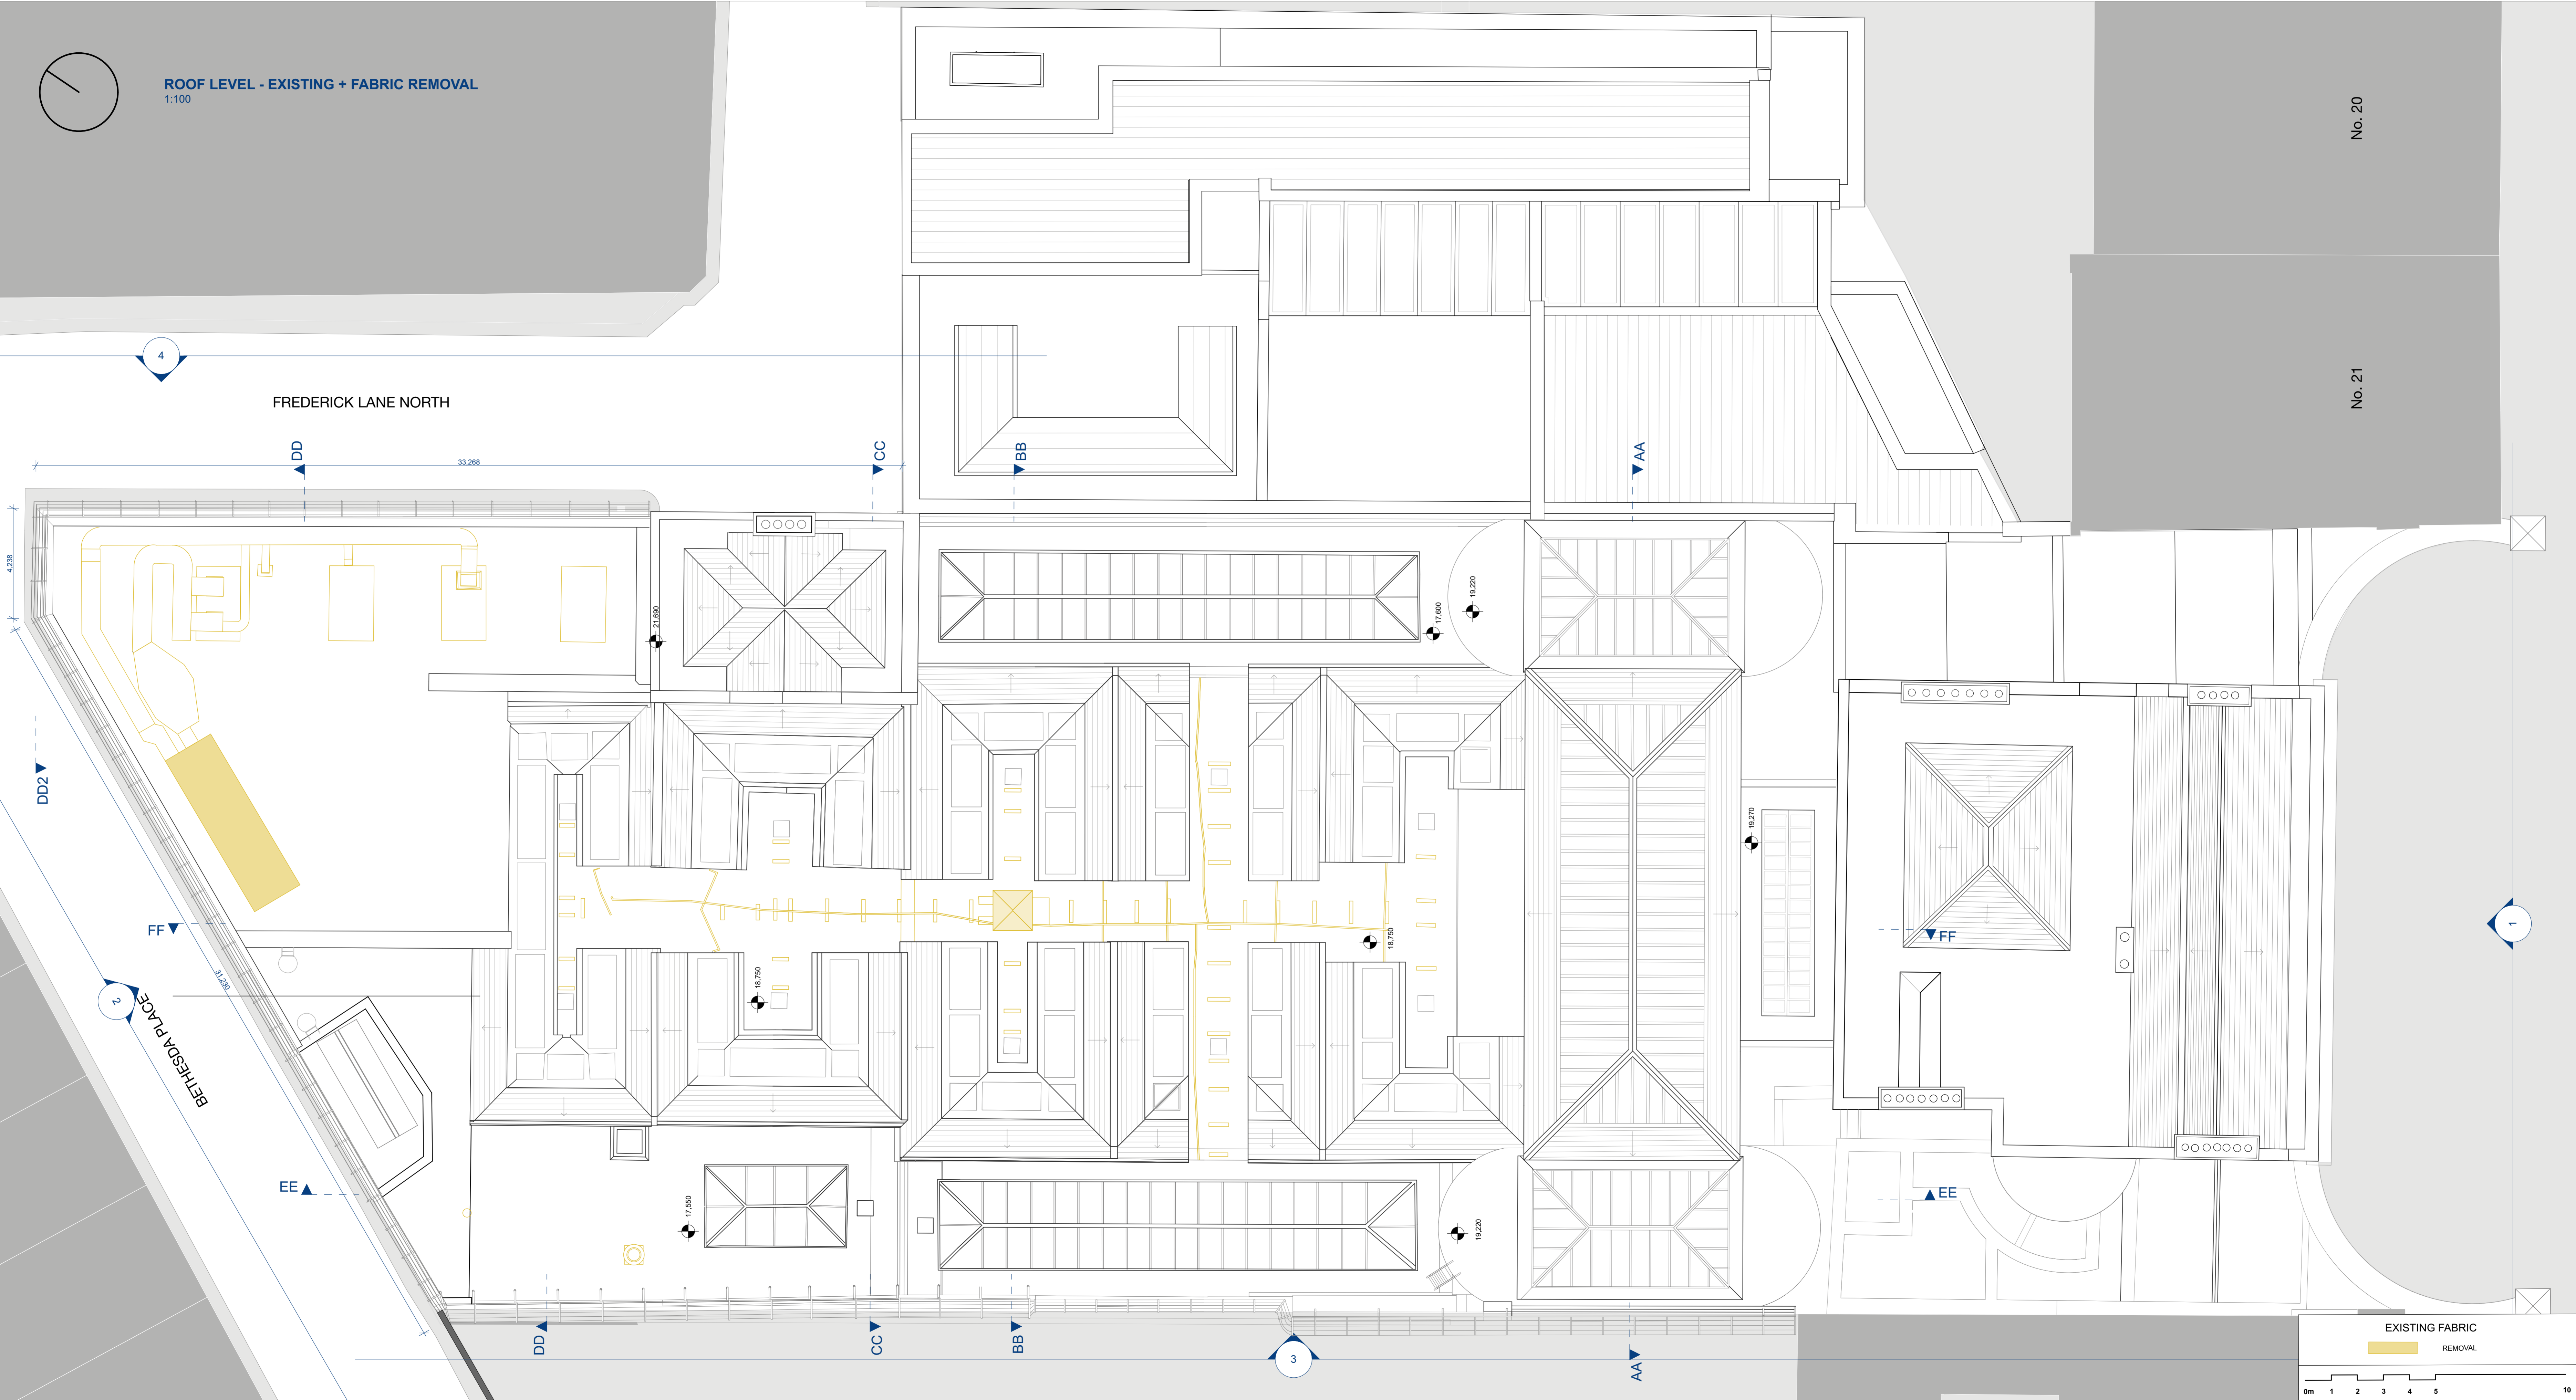


No. 20

No. 21

FREDERICK LANE NORTH

BETHEDA PLACE

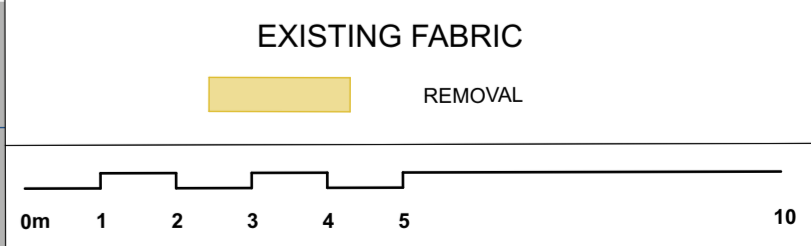

NOTES	REV	DATE	DESCRIPTION

PROJECT :
Dublin City Gallery, The Hugh Lane - Proposed Upgrade Works
Parnell Square
Dublin 1

TITLE :
Existing Roof Plan

DATE : 05/06/2019
SCALE : 1:100 @ A1
DRAWN BY : CO'D / TO'C
CHECKED BY : TO'C

DWG NO. :
1705_Part 8_12_03

SHAFFREY ASSOCIATES ARCHITECTS
HISTORIC BUILDINGS - PLANNING - URBAN DESIGN
29 LOWER ORMOND QUAY, DUBLIN 1, IRELAND
T +353 1 8725 602 F +353 1 8725 614 e + studio@shaffrey.ie