



IMPORTANT
 1 DO NOT SCALE FROM THIS DRAWING.
 2 WORK ONLY FROM FIGURED DIMENSIONS.
 3 ALL ERRORS & OMISSIONS TO BE REPORTED TO THE ARCHITECT.
 4 THIS DRAWING IS TO BE READ IN CONJUNCTION WITH ALL OTHER DRAWINGS
 5 IF IN DOUBT, ASK!

NOTES

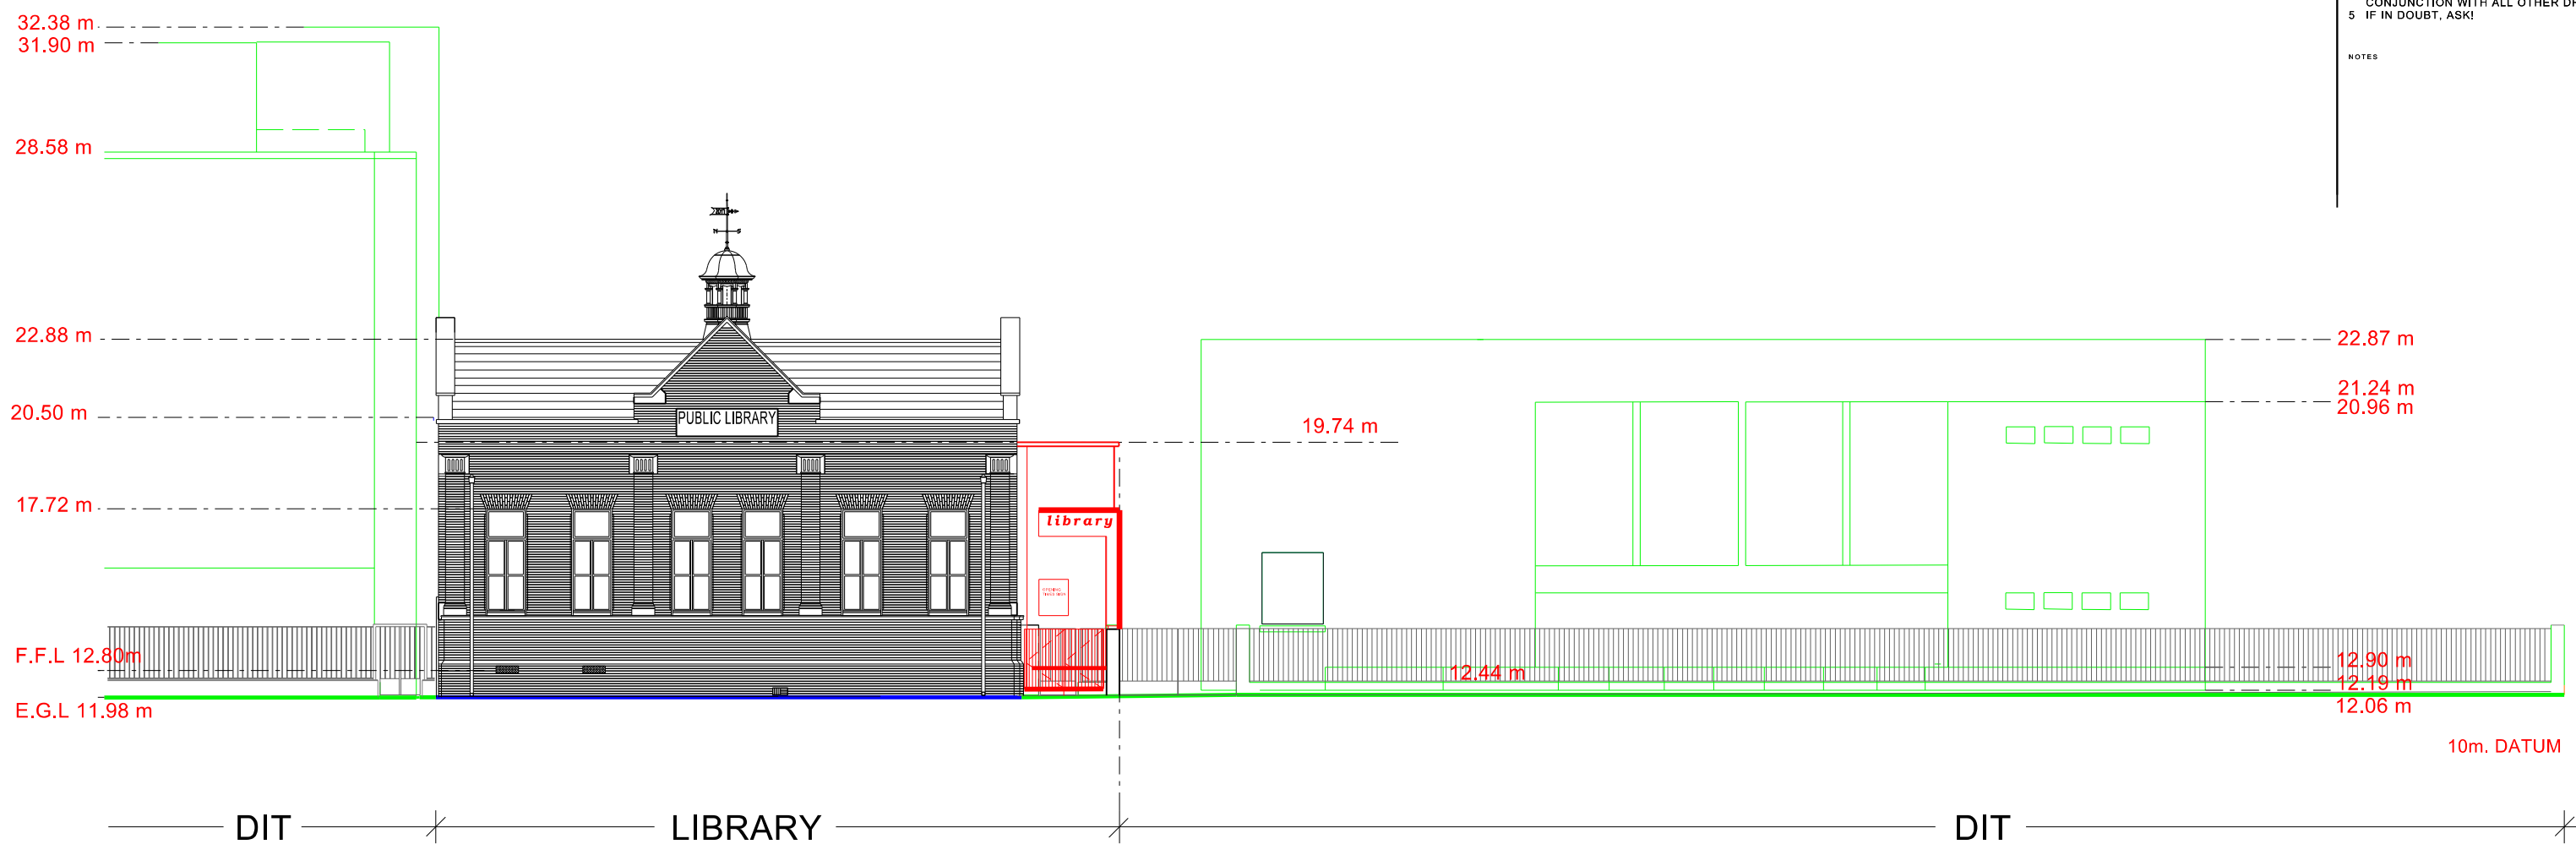

Kevin Street Elevation - North Elevation

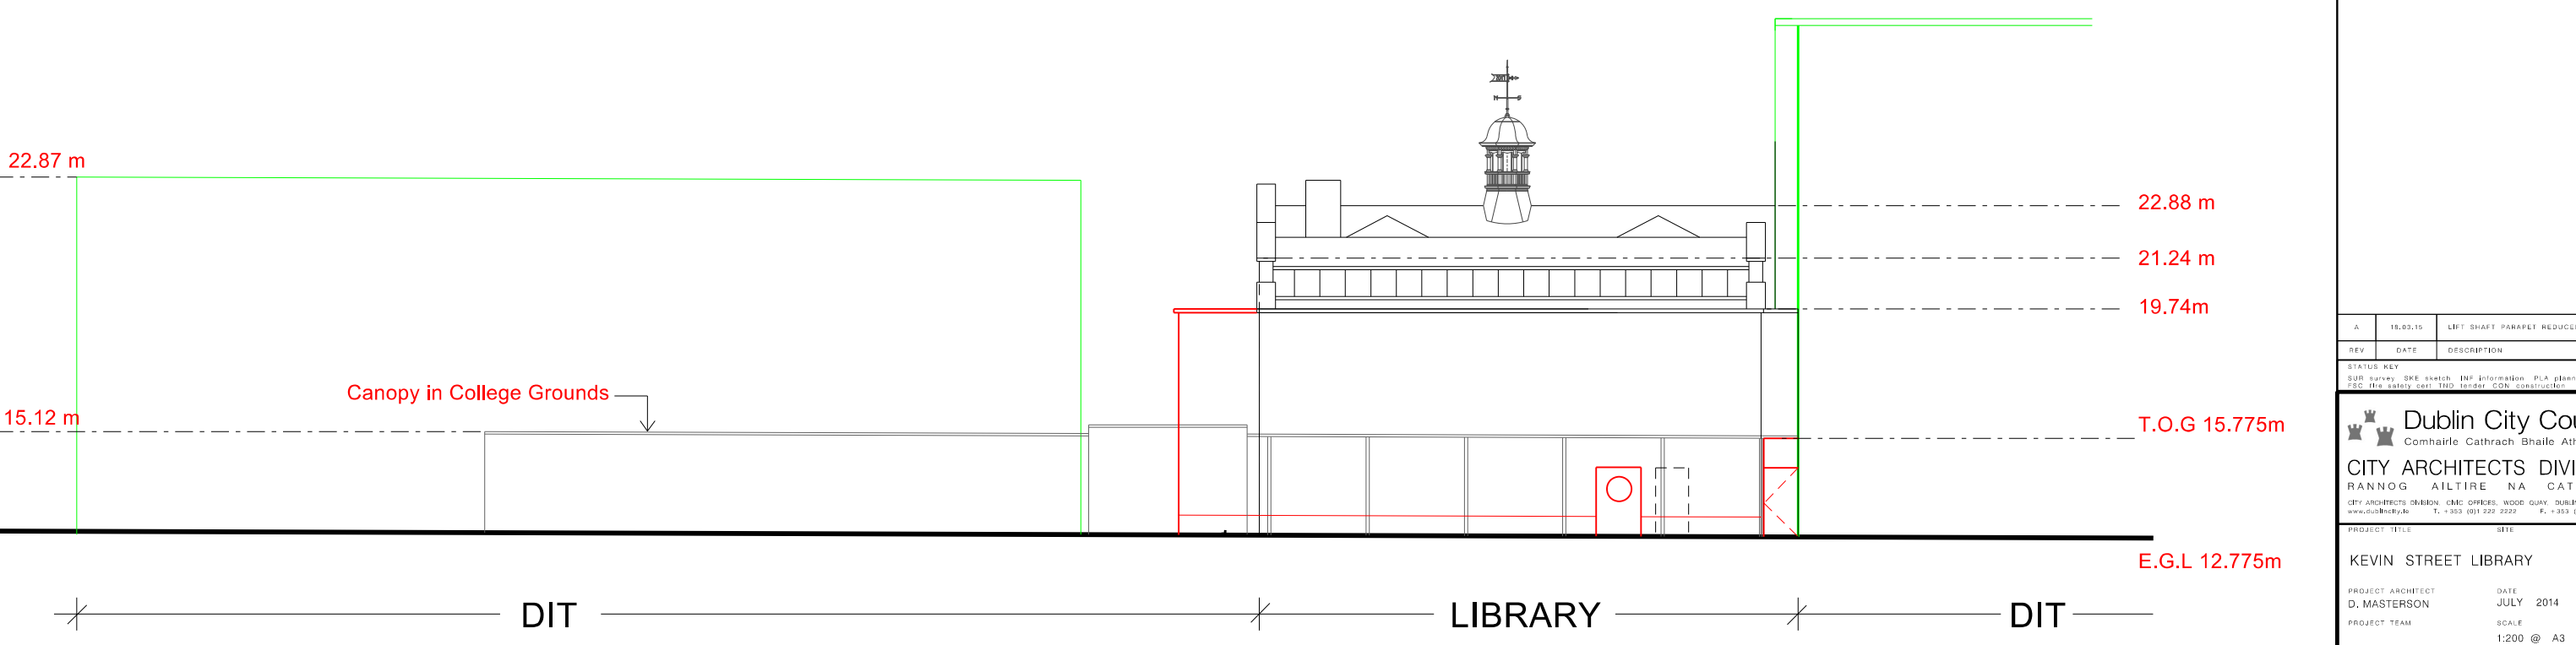

South Elevation

REV	DATE	DESCRIPTION
A	18.02.15	LMT SHAFT PARAPET REDUCED

STATUS KEY
 SUR survey SKE sketch INF information PLA planning
 FSC fire safety CAN CANO canopy CON construction FIN final

Dublin City Council
 Comhairle Cathrach Bhaile Atha Cliath
CITY ARCHITECTS DIVISION
 RANNOG AILTIRE NA CATHRACH
 CITY ARCHITECTS DIVISION, CMC OFFICES, WOOD QUAY, DUBLIN 8, IRELAND
 www.dcc.ie/cityarch T. +353 (0)1 222 2222 F. +353 (0)1 222 2284

PROJECT TITLE: KEVIN STREET LIBRARY
 PROJECT ARCHITECT: D. MASTERSON
 DATE: JULY 2014
 SCALE: 1:200 @ A3

PROJECT NO.	STATUS	DRAWING	REV.
CA-1051	-	206	A