

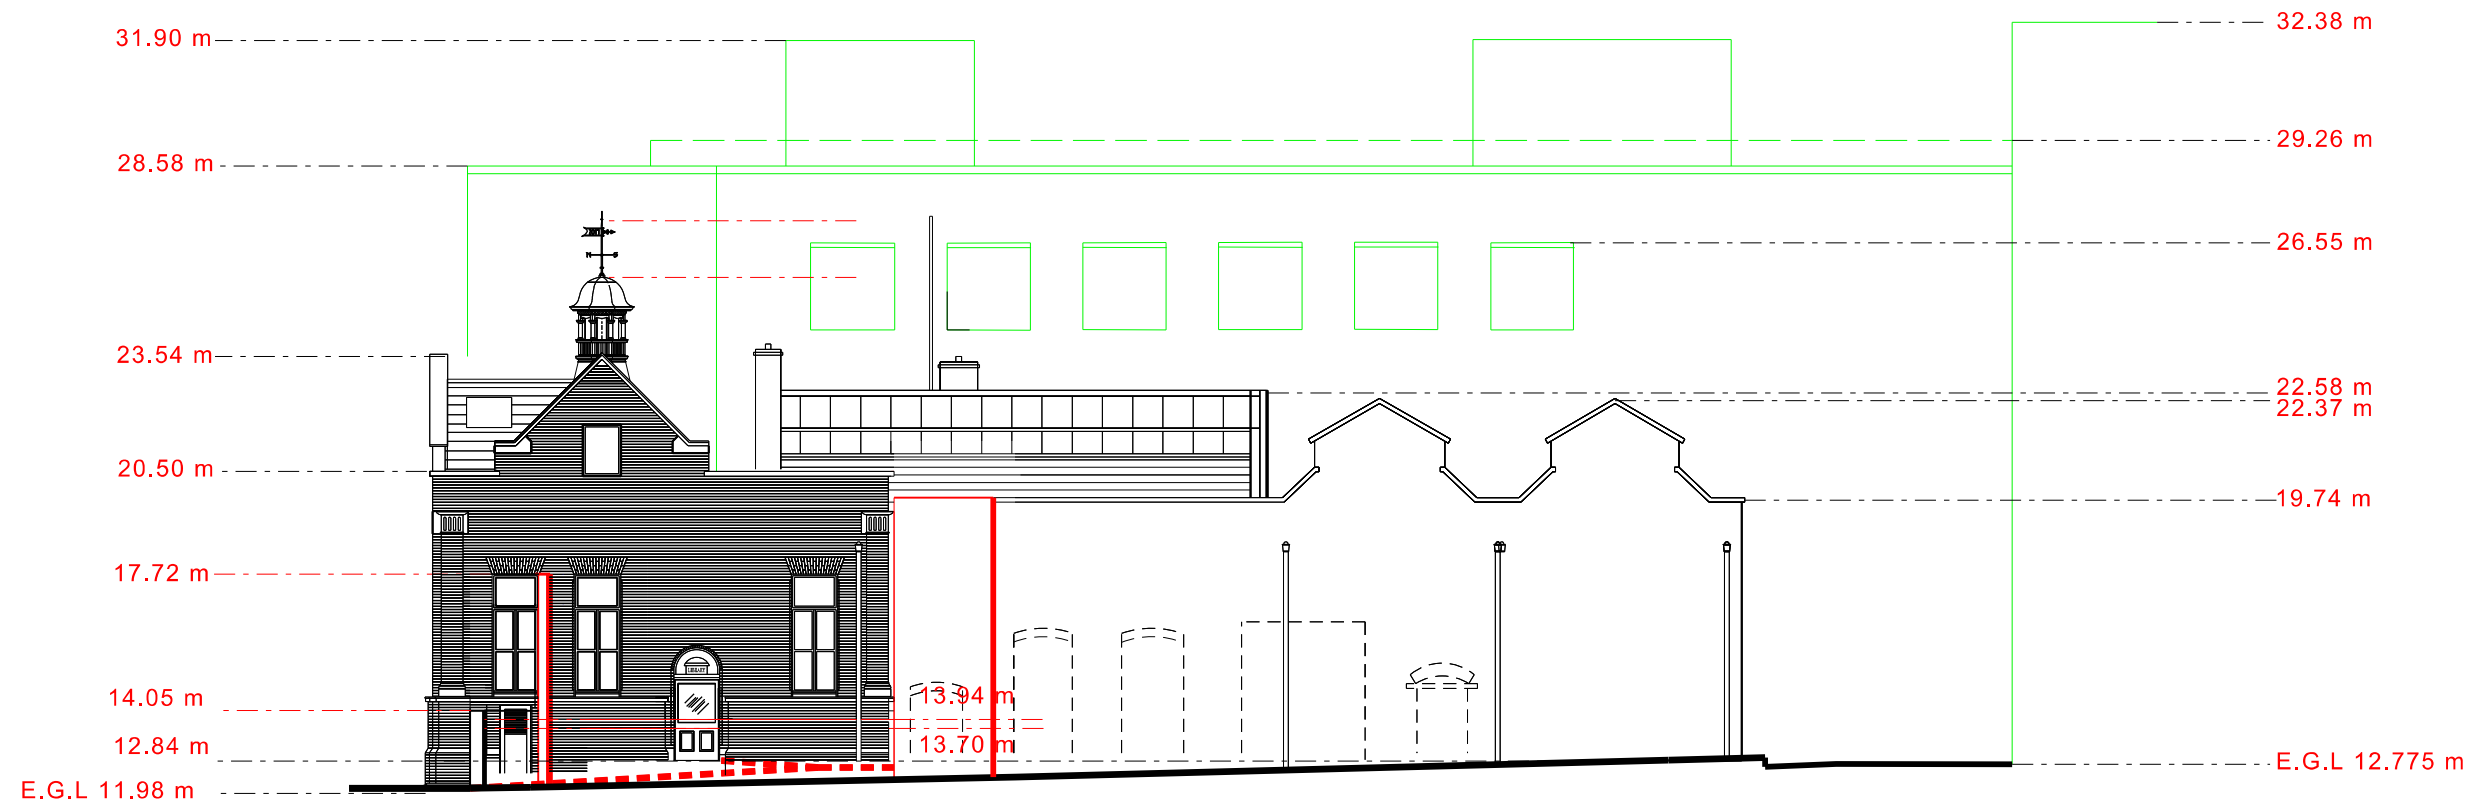


IMPORTANT
 1 DO NOT SCALE FROM THIS DRAWING.
 2 WORK ONLY FROM FIGURED DIMENSIONS.
 3 ALL ERRORS & OMISSIONS TO BE REPORTED TO THE ARCHITECT.
 4 THIS DRAWING IS TO BE READ IN CONJUNCTION WITH ALL OTHER DRAWINGS
 5 IF IN DOUBT, ASK!

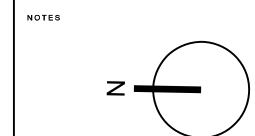

Entrance Side Elevation - West Elevation

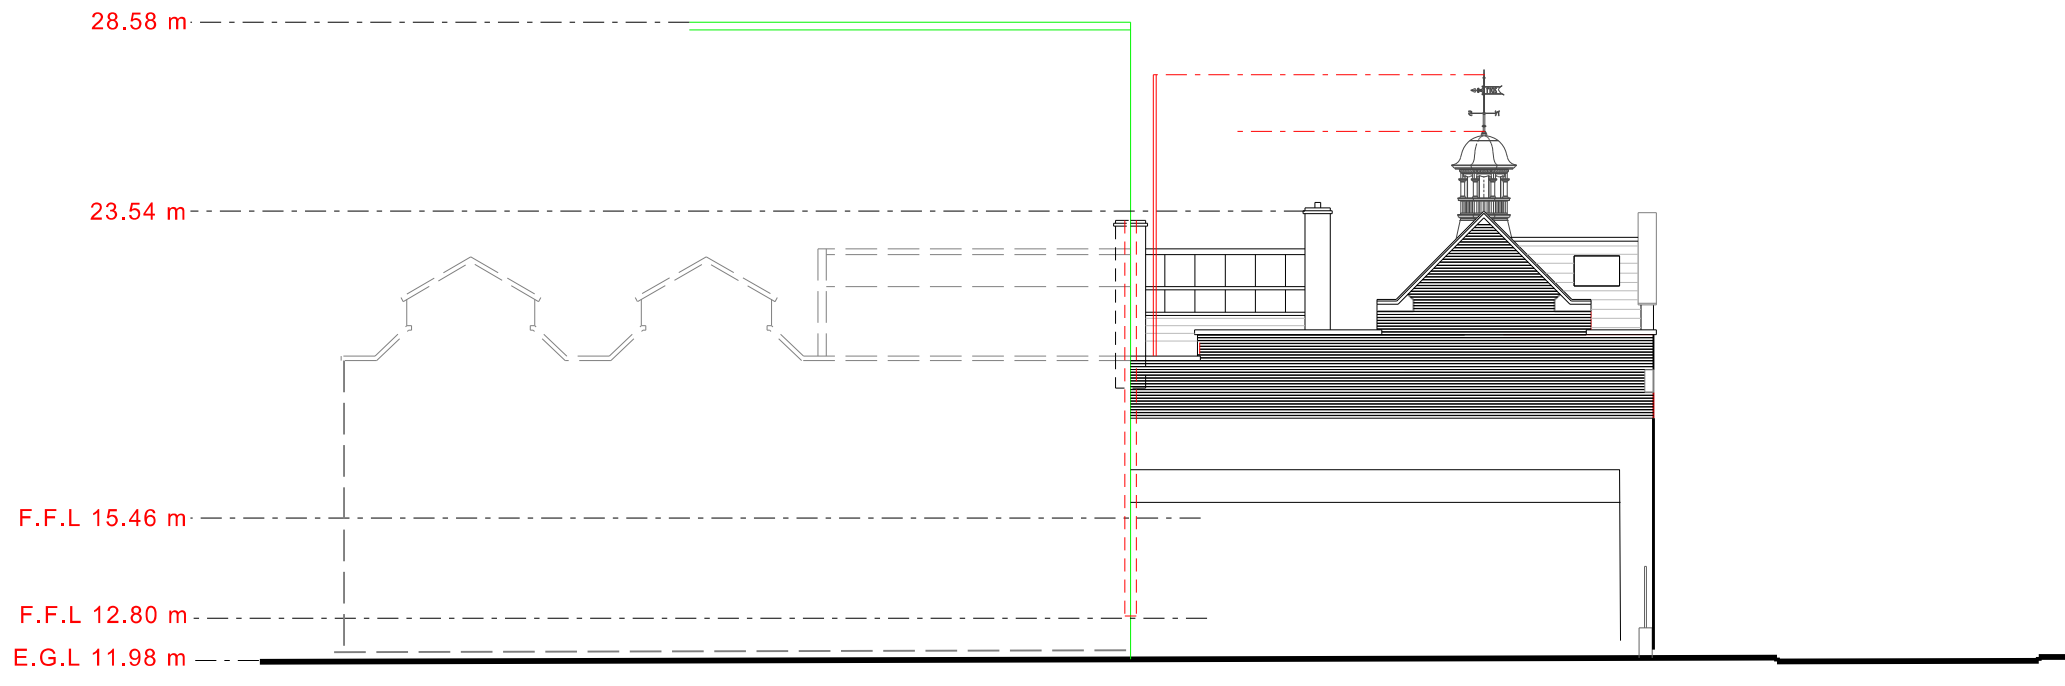

East Elevation

REV	DATE	DESCRIPTION
B	20.04.15	LIGHTENING CONDUCTOR, BALINGS
A	18.03.15	LIFT SHAFT PARAPET REDUCED

STATUS KEY
 SUR survey, SKE sketch, INF information, PLA planning, P&C Pre-Construction, T&D Tender, CON Construction, FIN Final

Dublin City Council
 Comhairle Cathrach Bhaile Atha Cliath
CITY ARCHITECTS DIVISION
 RANNOG AILTIRE NA CATHRACH
 CITY ARCHITECTS DIVISION, 5/6C OFFICE, WOOD QUAY, DUBLIN 8, IRELAND
 www.dublincity.ie T: +353 (0)1 222 2222 F: +353 (0)1 222 2084

PROJECT TITLE: KEVIN STREET LIBRARY
 PROJECT ARCHITECT: D. MASTERTON
 DATE: JULY 2014
 PROJECT TEAM: SCALE: 1:200 @ A3

DRAWING TITLE: PROPOSED CONTIGUOUS ELEVATIONS EAST AND WEST

PROJECT NO.	STATUS	DRAWING	REV.
CA-1051	-	207	B