


# D.I.T. COLLEGE

- IMPORTANT**
- DO NOT SCALE FROM THIS DRAWING.
  - WORK ONLY FROM FIGURED DIMENSIONS.
  - ALL ERRORS & OMISSIONS TO BE REPORTED TO THE ARCHITECT.
  - THIS DRAWING IS TO BE READ IN CONJUNCTION WITH ALL OTHER DRAWINGS
  - IF IN DOUBT, ASK!

NOTES

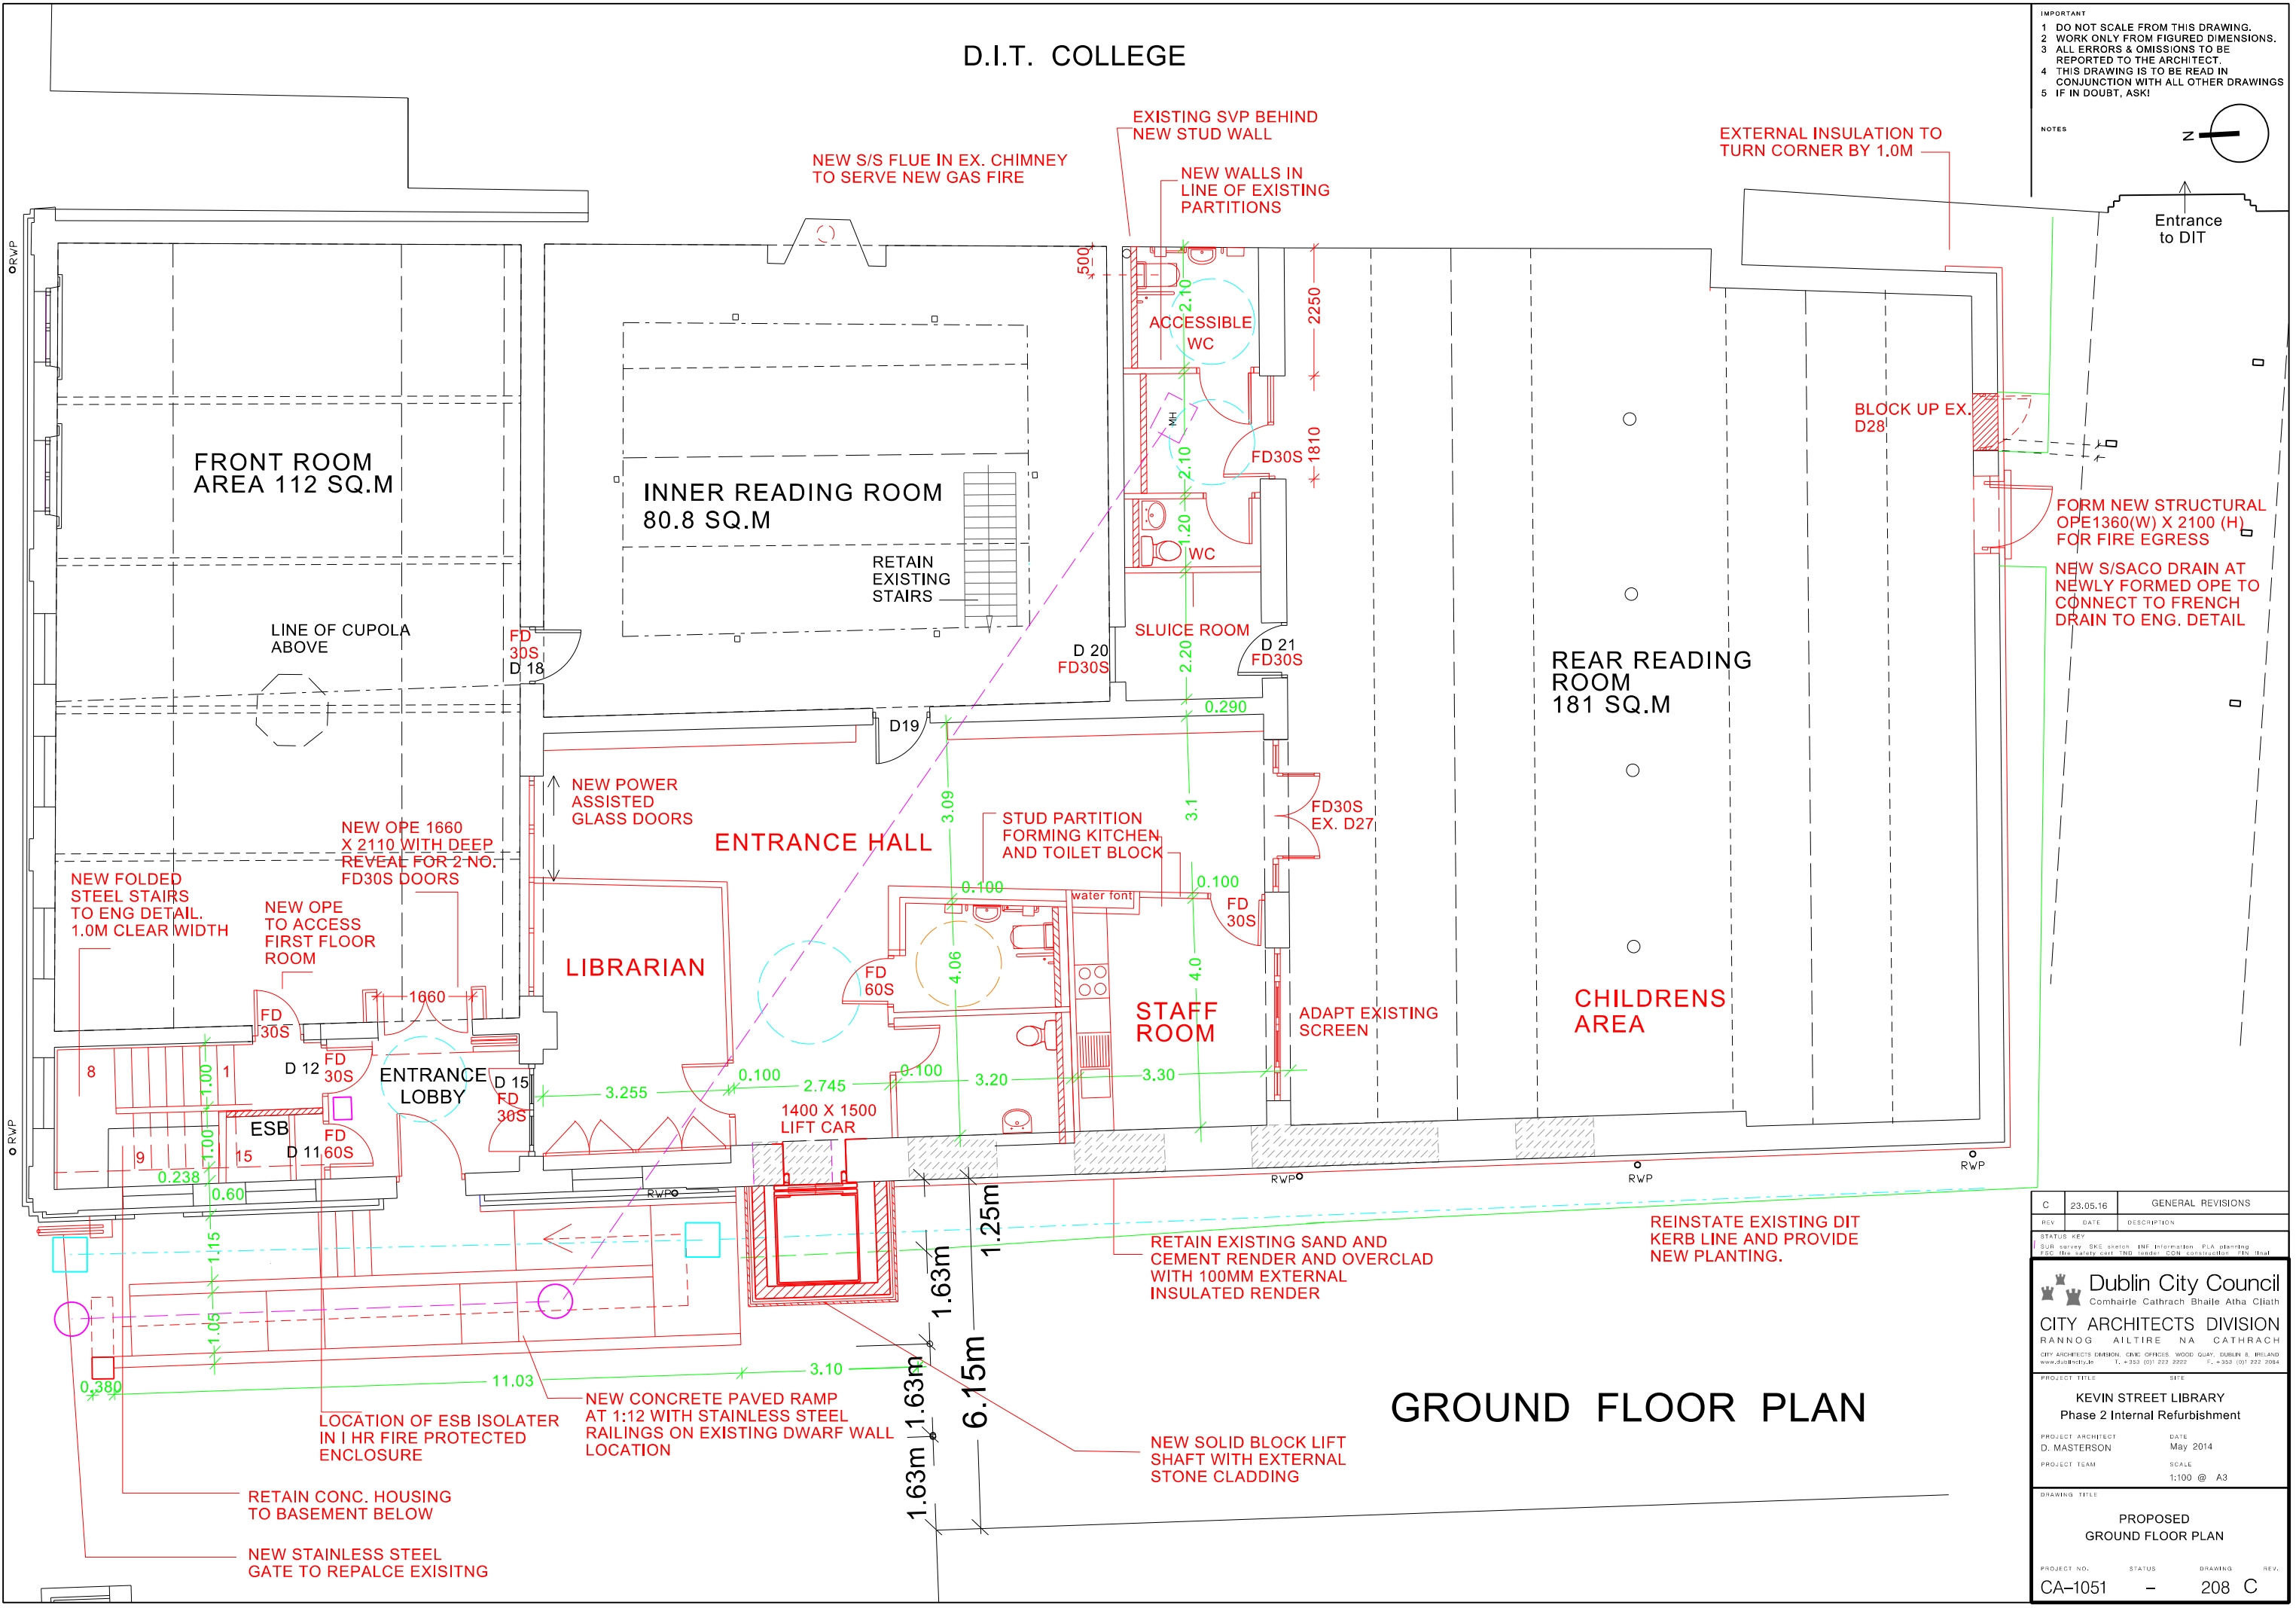

## GROUND FLOOR PLAN

C	23.05.16	GENERAL REVISIONS
REV	DATE	DESCRIPTION
STATUS KEY		
SUB survey SKE sketch INF information PLA planning		
EGC the safety gate TND tender GCR construction FIN final		
<b>Dublin City Council</b> Comhairle Cathrach Bhaile Aitha Cliath <b>CITY ARCHITECTS DIVISION</b> RANNÓG AILTIRE NA CATHRACH CITY ARCHITECTS DESIGN, CIVIL OFFICES, WOOD QUAY, DUBLIN 8, IRELAND www.dublincity.ie T. +353 (0)1 222 2222 F. +353 (0)1 222 2084		
PROJECT TITLE	SITE	
<b>KEVIN STREET LIBRARY</b> Phase 2 Internal Refurbishment		
PROJECT ARCHITECT	DATE	
D. MASTERSON	May 2014	
PROJECT TEAM	SCALE	
	1:100 @ A3	
DRAWING TITLE		
<b>PROPOSED GROUND FLOOR PLAN</b>		
PROJECT NO.	STATUS	DRAWING REV.
CA-1051	-	208 C