
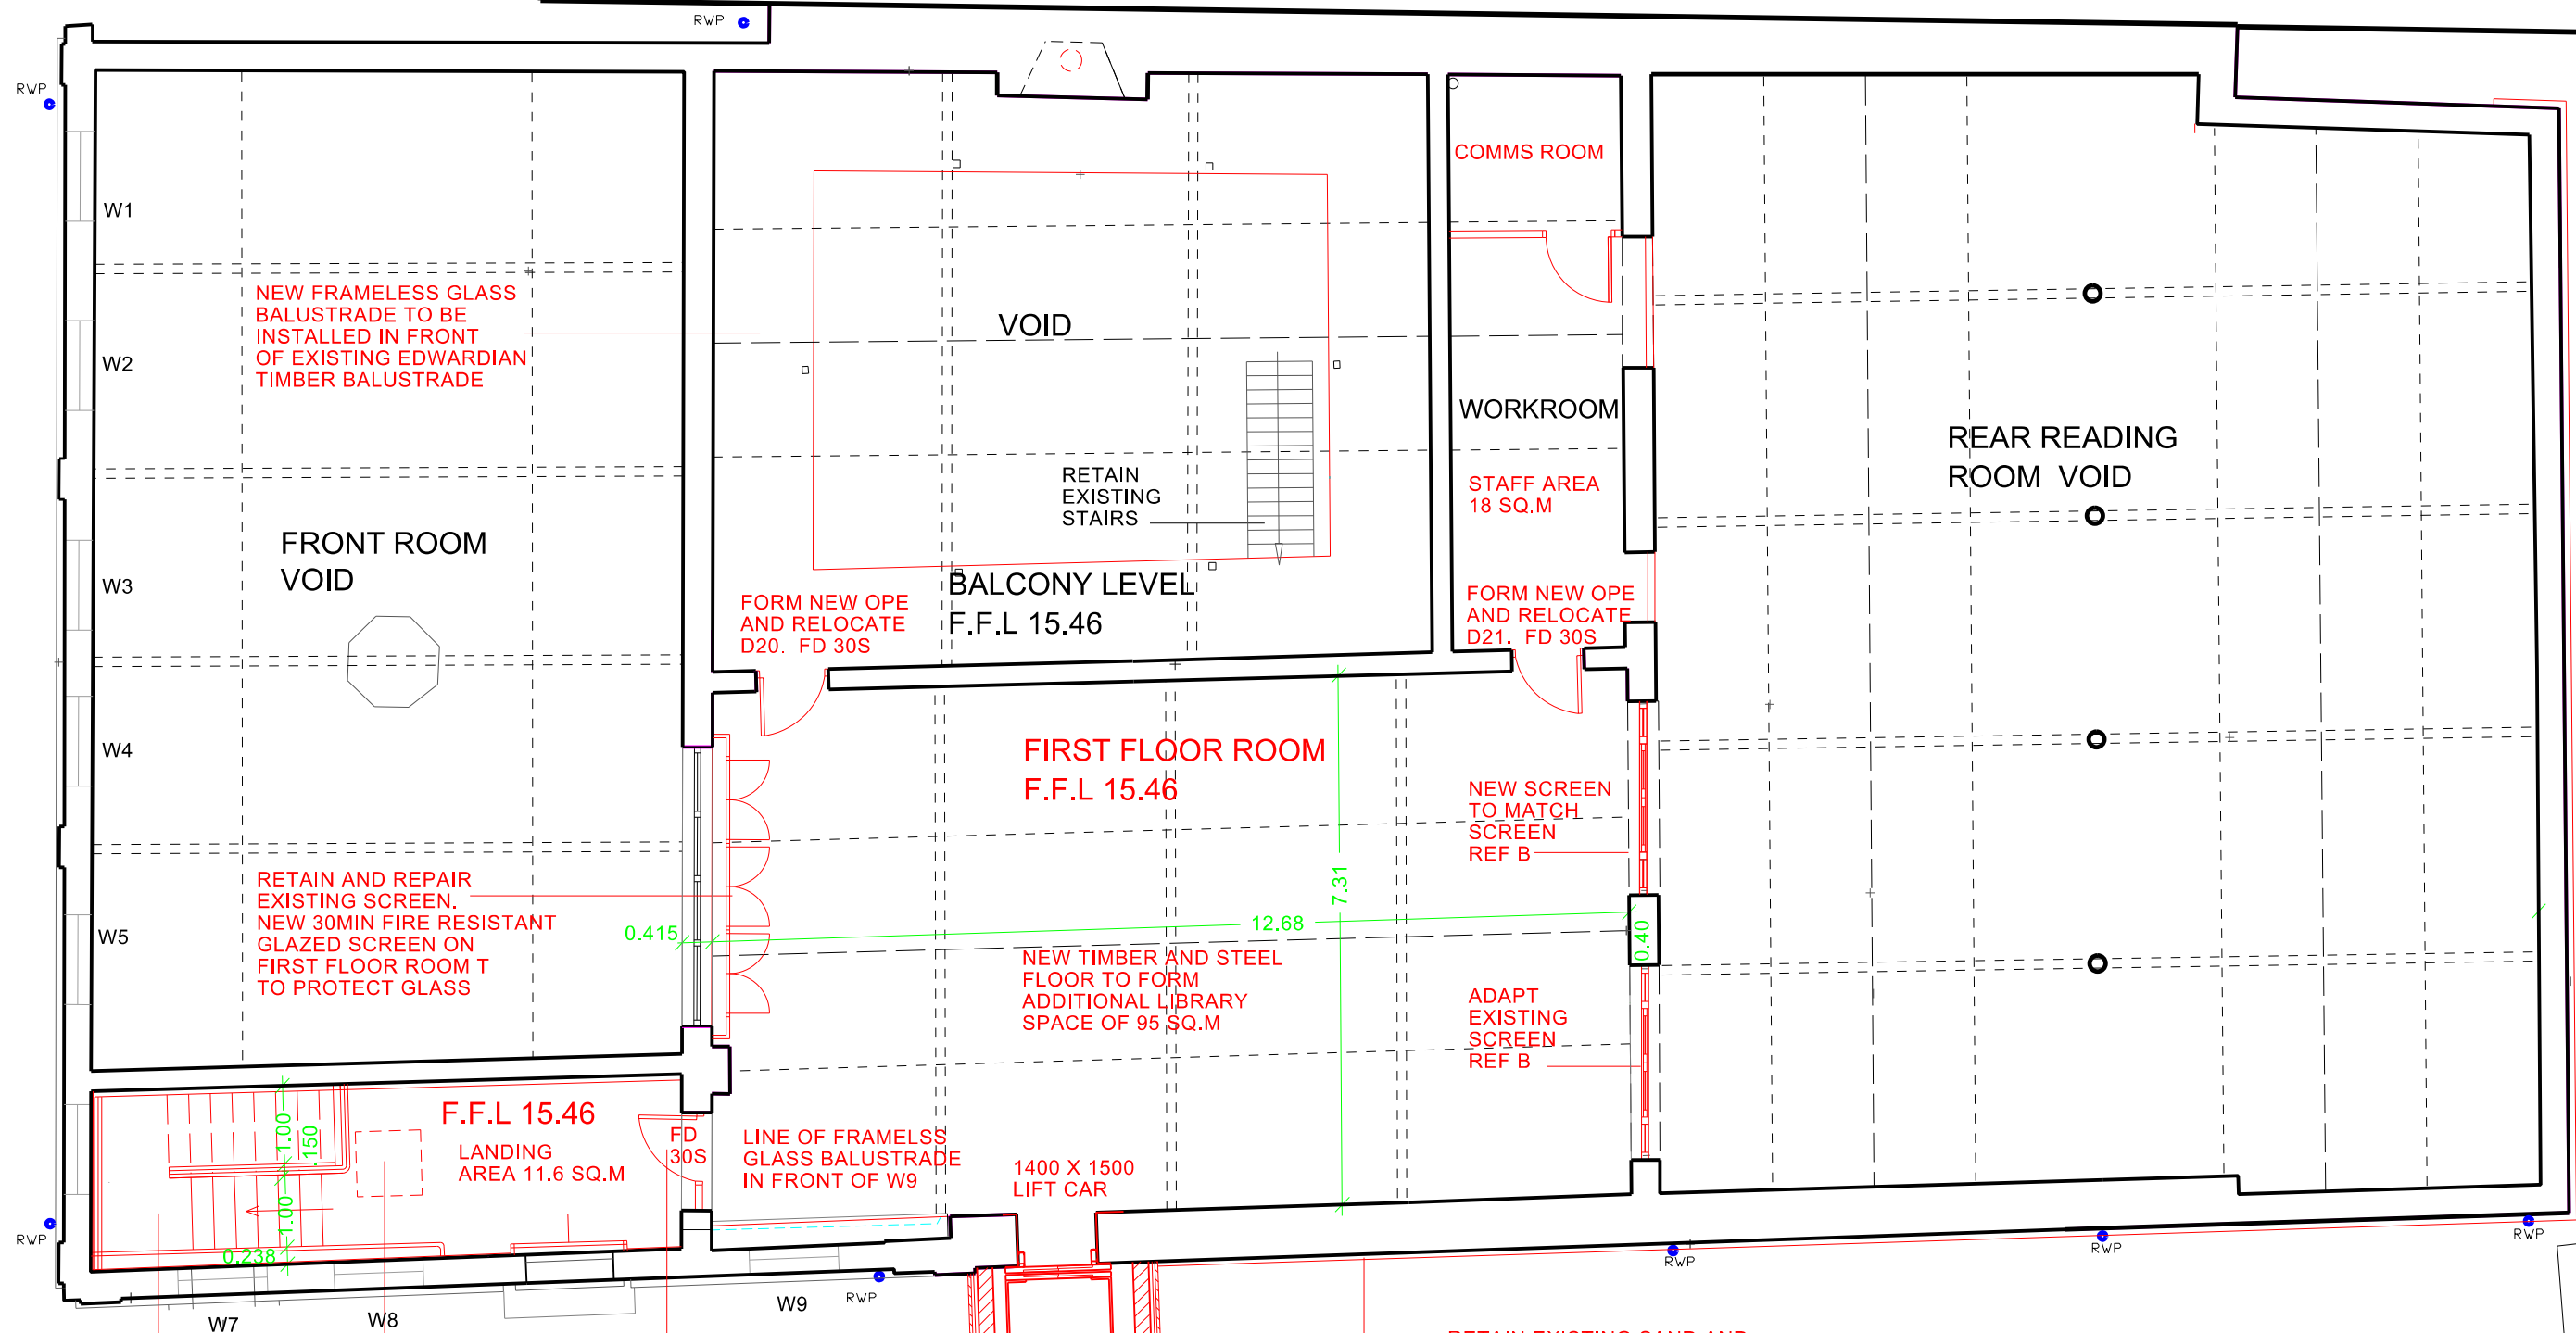


KEVIN STREET

D.I.T COLLEGE

NEW S/S FLUE IN EX. CHIMNEY TO SERVE NEW GAS FIRE

 

NEW FRAMELESS GLASS BALUSTRADE TO BE INSTALLED IN FRONT OF EXISTING EDWARDIAN TIMBER BALUSTRADE

FRONT ROOM VOID

VOID

RETAIN EXISTING STAIRS

FORM NEW OPE AND RELOCATE D20. FD 30S

BALCONY LEVEL F.F.L 15.46

COMMS ROOM

WORKROOM

STAFF AREA 18 SQ.M

FORM NEW OPE AND RELOCATE D21. FD 30S

REAR READING ROOM VOID

FIRST FLOOR ROOM F.F.L 15.46

NEW SCREEN TO MATCH SCREEN REF B

RETAIN AND REPAIR EXISTING SCREEN. NEW 30MIN FIRE RESISTANT GLAZED SCREEN ON FIRST FLOOR ROOM T TO PROTECT GLASS

NEW TIMBER AND STEEL FLOOR TO FORM ADDITIONAL LIBRARY SPACE OF 95 SQ.M

ADAPT EXISTING SCREEN REF B

F.F.L 15.46 LANDING AREA 11.6 SQ.M

LINE OF FRAMELESS GLASS BALUSTRADE IN FRONT OF W9

1400 X 1500 LIFT CAR

RETAIN EXISTING SAND AND CEMENT RENDER AND OVERCLAD WITH 100MM EXTERNAL INSULATED RENDER

LINE OF ACCESS HATCH TO ATTIC SHOWN DOTTED ABOVE

FROM NEW OPE 1360 WIDE TO MATCH REDUCED WIDTH OF OPE BELOW

NEW FOLDED STEEL STAIRS TO ENG. DETAIL

ADDITIONAL FIRST FLOOR AREA TO BE PROVIDED IN LIBRARY 124.6.SQ.M EXISTING BALCONY OVER INNER READING ROOM OF 41.4 SQM TO BE REFURBISHED

D.I.T COLLEGE

B	23.05.16	GENERAL AMENDMENTS
REV	DATE	DESCRIPTION

STATUS KEY
 SUR survey SKE sketch INF information PLA planning
 FDC fire safety cert. TND tender CON construction FIN final

Dublin City Council
 Comhairle Cathrach Bhaile Atha Cliath
CITY ARCHITECTS DIVISION
 RANNOG AILTIRE NA CATHRACH
 CITY ARCHITECTS DIVISION, CIVIC OFFICES, WOOD QUAY, DUBLIN 8, IRELAND
 www.dublincity.ie T: +353 (0)1 222 2222 F: +353 (0)1 222 2884

PROJECT TITLE: **KEVIN STREET LIBRARY Phase 2 Internal Refurbishment**
 PROJECT ARCHITECT: D. MASTERTSON DATE: July 2014
 PROJECT TEAM: SCALE: 1:100 @ A3

DRAWING TITLE: **PROPOSED FIRST FLOOR PLAN**

PROJECT NO.	STATUS	DRAWING	REV.
CA-1051	-	209	B