


Line of Flat Section of Ceiling  
 Line of Roof Truss  
 Line of Ceiling Vent/ 800 X 800MM  
 Line of Roof Glazing




NEW LENGTH OF H/W  
 COVING TO MATCH EXISTING - - - - -


PROFILE OF EX. COVING  
 TO BE REPLICATED

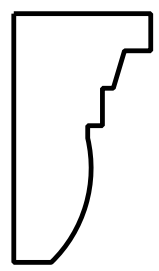

**IMPORTANT**  
 1 DO NOT SCALE FROM THIS DRAWING.  
 2 WORK ONLY FROM FIGURED DIMENSIONS.  
 3 ALL ERRORS & OMISSIONS TO BE REPORTED TO THE ARCHITECT.  
 4 THIS DRAWING IS TO BE READ IN CONJUNCTION WITH ALL OTHER DRAWINGS  
 5 IF IN DOUBT, ASK!

 

Roof Windows have Varying Widths

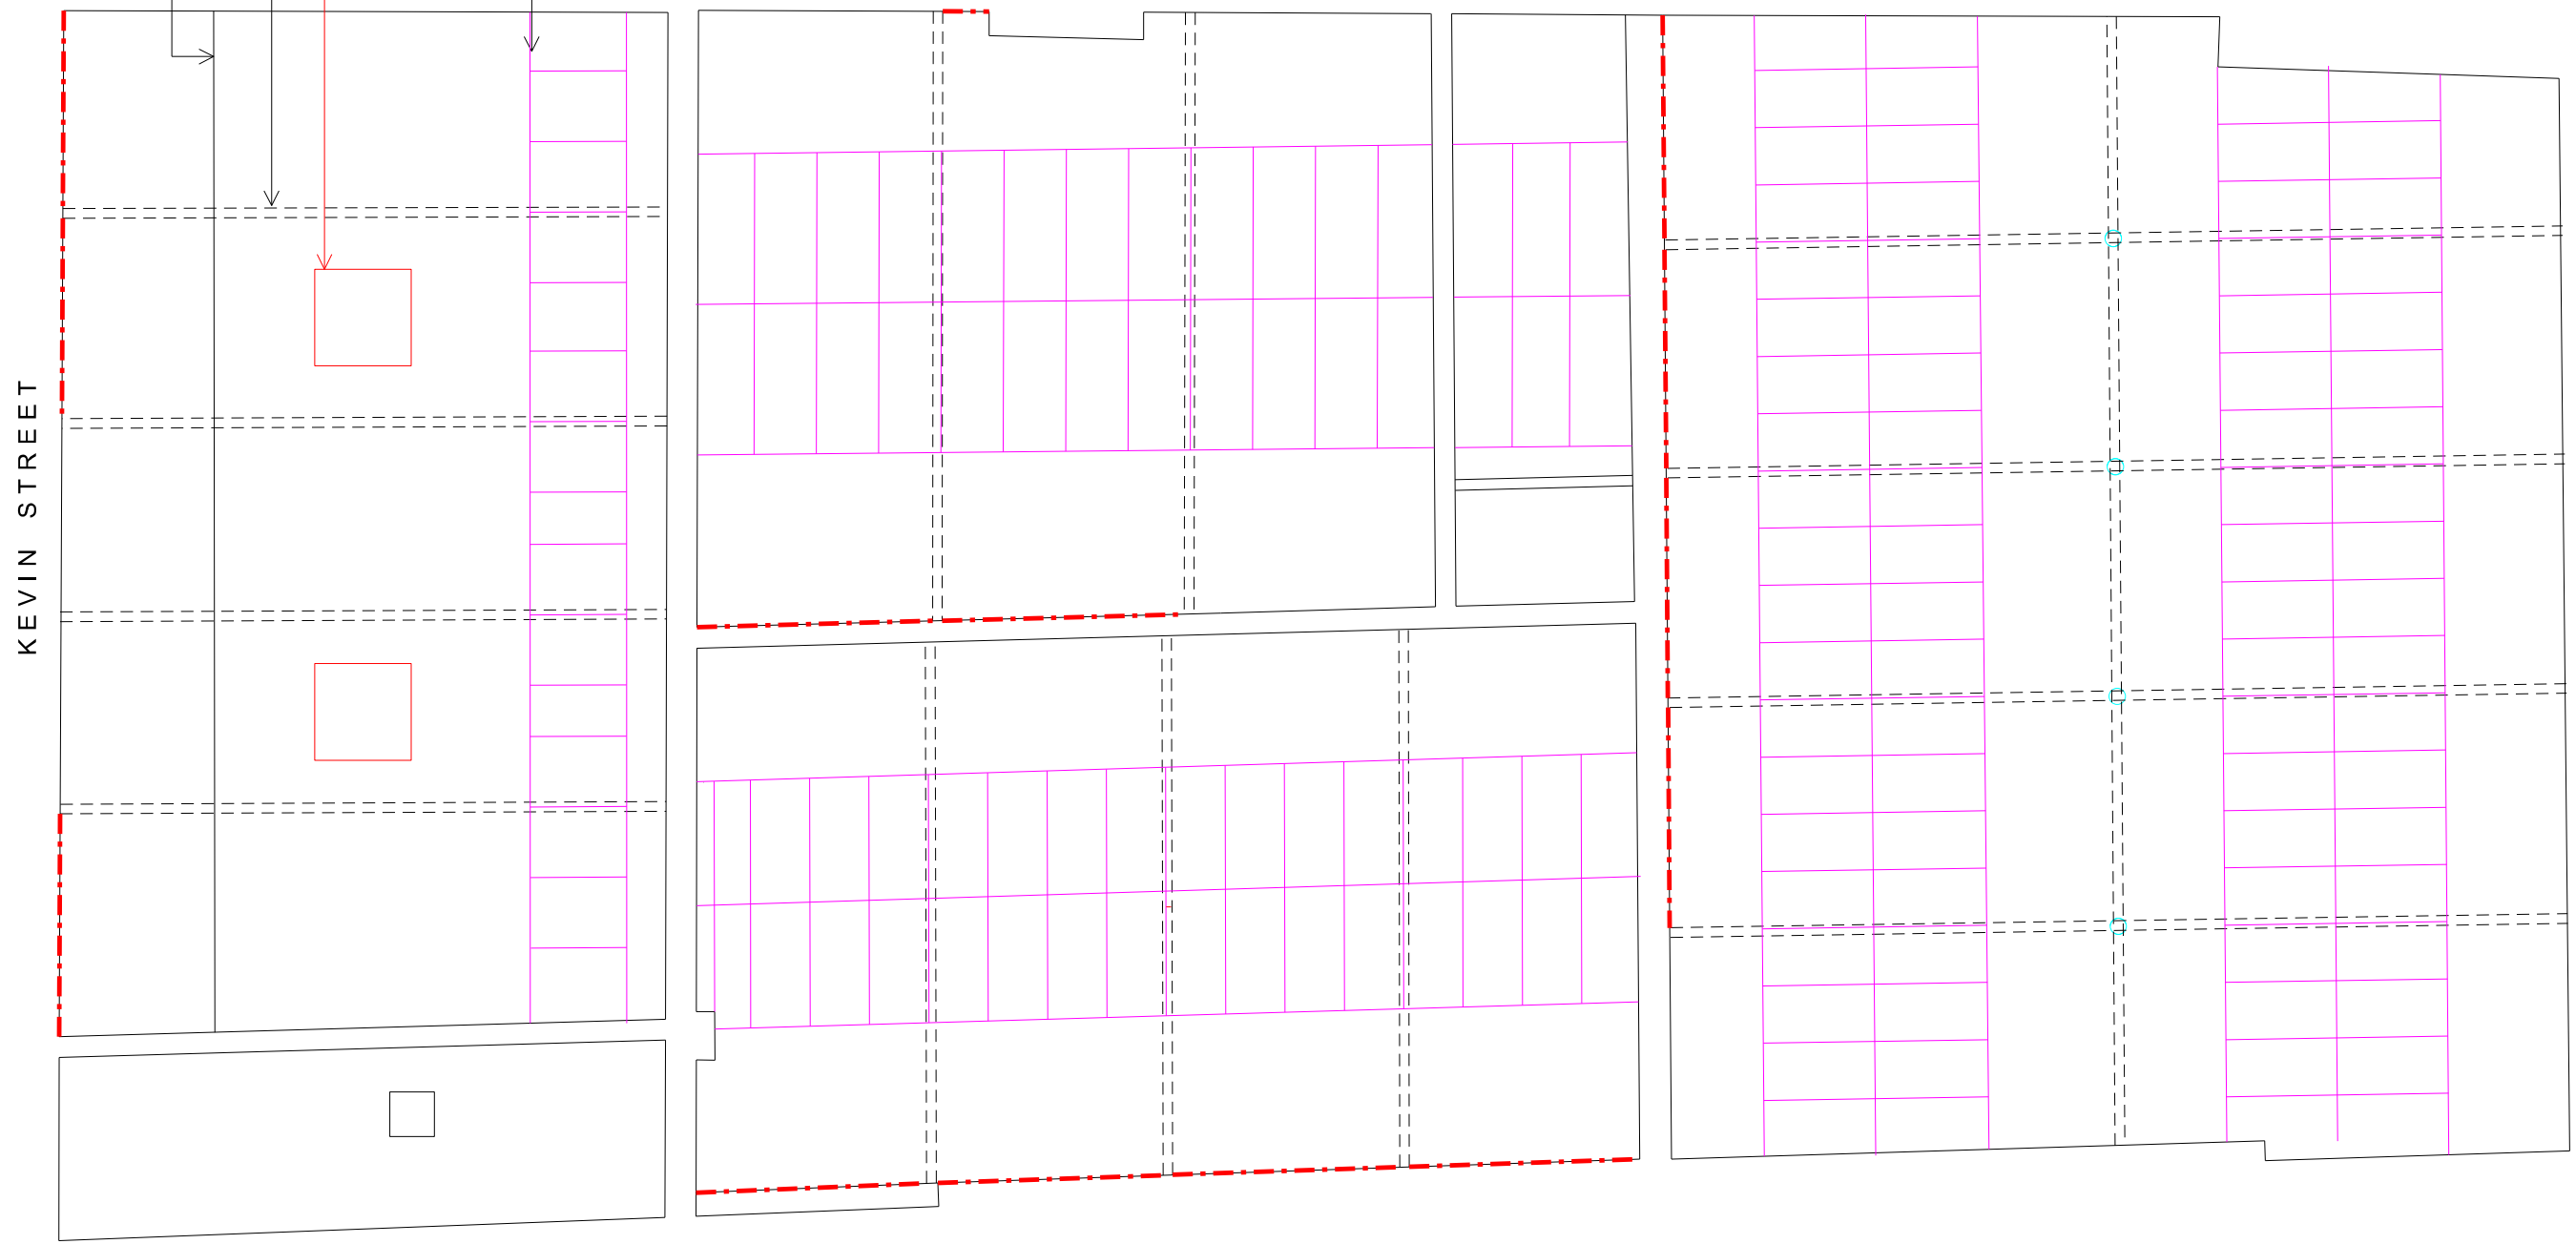

REFLECTED CEILING PLAN  
 FIRST FLOOR

A	23.05.16	VENTS IN FRONT ROOM ADDED
REV	DATE	DESCRIPTION

STATUS KEY  
 SUR survey SKE sketch INF information PLA planning  
 ESC site safety cert TND tender CON construction FIN final

**Dublin City Council**  
 Comhairle Cathrach Bhaile Atha Cliath  
**CITY ARCHITECTS DIVISION**  
 RANNOG AILTIRE NA CATHRACH  
 CITY ARCHITECTS DIVISION, CITY OFFICES, WOOD QUAY, DUBLIN 8, IRELAND  
 www.dublincity.ie T: +353 (0)1 222 2222 F: +353 (0)1 222 2084

PROJECT TITLE: KEVIN STREET LIBRARY  
 Phase 2 Internal Refurbishment  
 PROJECT ARCHITECT: D. MASTERSON DATE: July 2014  
 PROJECT TEAM: S. Dillon SCALE: 1:100 @ A3

PROPOSED REFLECTED CEILING PLAN

PROJECT NO.	STATUS	DRAWING	REV.
CA-1051	-	211	A