


- IMPORTANT**
- 1 DO NOT SCALE FROM THIS DRAWING.
 - 2 WORK ONLY FROM FIGURED DIMENSIONS.
 - 3 ALL ERRORS & OMISSIONS TO BE REPORTED TO THE ARCHITECT.
 - 4 THIS DRAWING IS TO BE READ IN CONJUNCTION WITH ALL OTHER DRAWINGS
 - 5 IF IN DOUBT, ASK!

NOTES

ROOF
NATURAL SLATES ON TIMBER
STRUCTURE.
CLAY RIDGE TILES.
REPLICA PAINTED
GALVANISED STEEL CUPOLA.

ROOF LANTERNS
DOUBLE GLAZED PITCHED
ROOF GLAZING ON ORIGINAL
RESTORED HARDWOOD LADDER
FRAME CLERESTORY WINDOWS
WITH MODERN DOUBLE GLAZED
CASEMENTS.
NATURAL SLATE TO ALL
PITCHED ROOF AREAS.

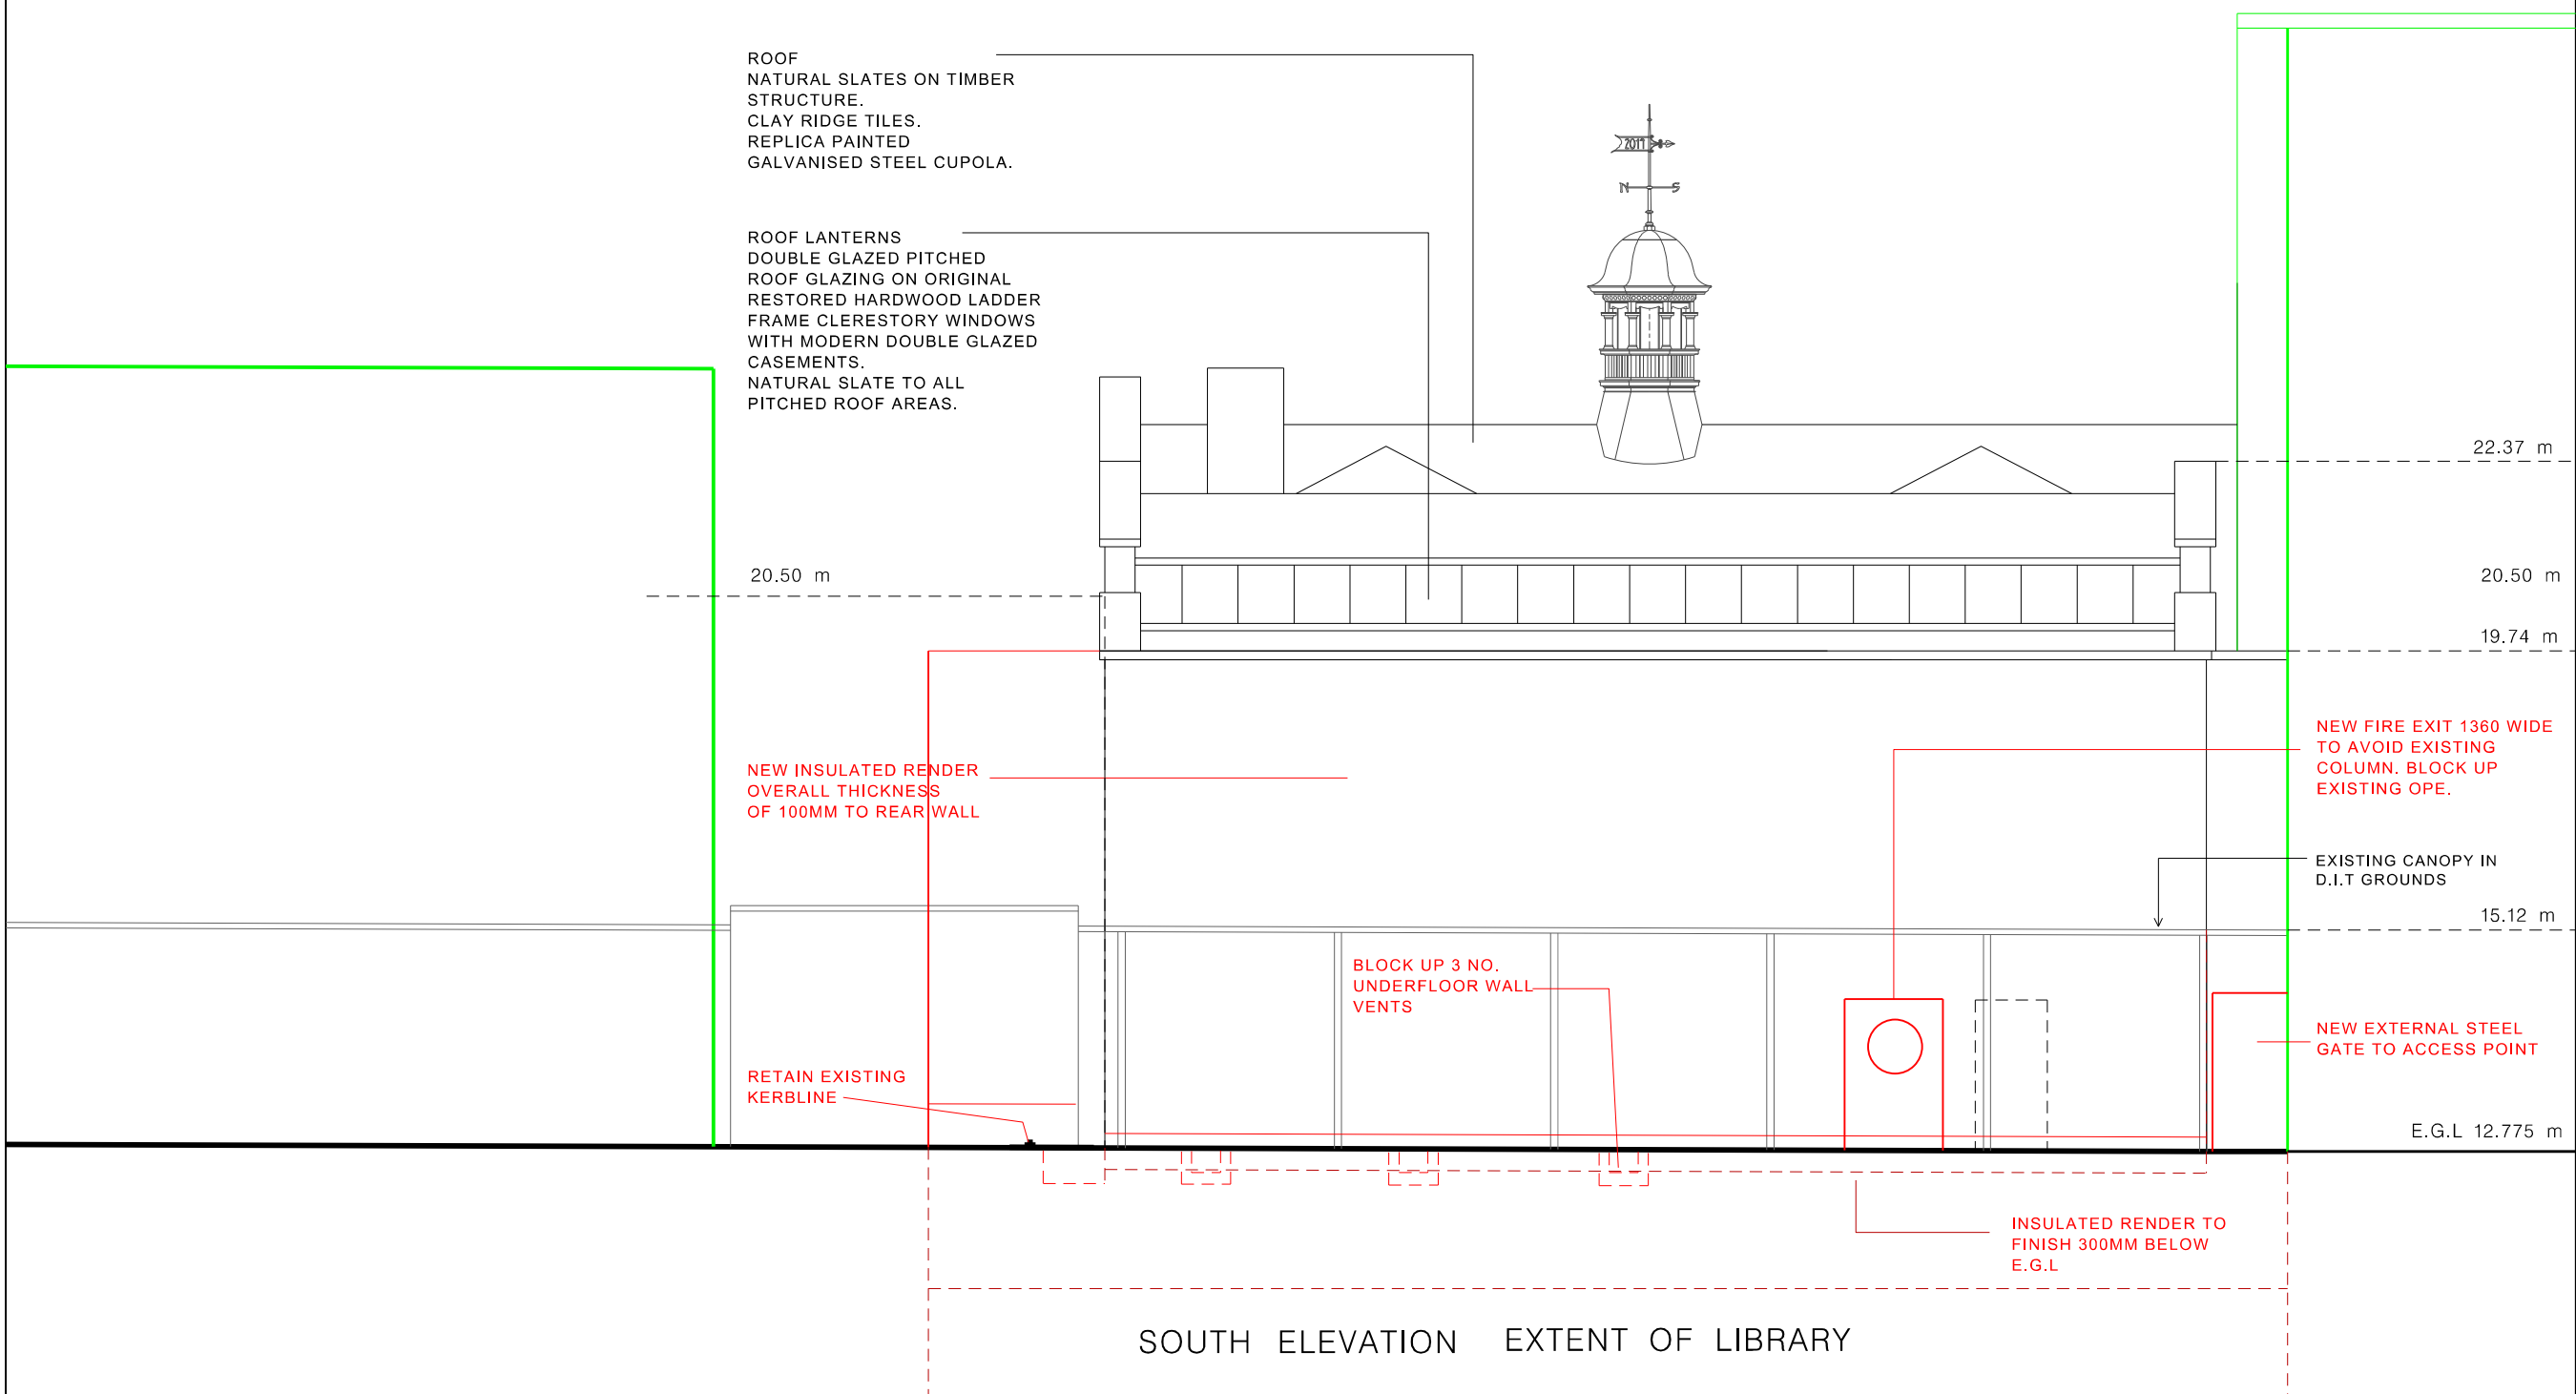

SOUTH ELEVATION EXTENT OF LIBRARY

| | | |
|-----|----------|-----------------------------|
| REV | DATE | DESCRIPTION |
| A | 27.03.15 | VENTS REMOVED, LIFT LOWERED |

STATUS KEY
SUR survey SKE sketch INF information PLA planning
PDC pre design T&D tender CDN construction FIN final

Dublin City Council
Comhairle Cathrach Bhaile Atha Cliath
CITY ARCHITECTS DIVISION
RANNOG AILTIRE NA CATHRACH
CITY ARCHITECTS DIVISION, CIVIC OFFICES, WOOD QUAY, DUBLIN 8, IRELAND
www.dcc.ie/cityarchitects T. +353 (0)1 222 2222 F. +353 (0)1 222 2064

PROJECT TITLE SITE
KEVIN STREET LIBRARY
Phase 2 Internal Refurbishment

PROJECT ARCHITECT DATE
D. MASTERTSON July 2014

PROJECT TEAM SCALE
S.Dillon 1:100 @ A3

DRAWING TITLE
PROPOSED SOUTH ELEVATION

| | | | |
|-------------|--------|---------|------|
| PROJECT NO. | STATUS | DRAWING | REV. |
| CA-1051 | | 221 | A |