


- IMPORTANT**
- 1 DO NOT SCALE FROM THIS DRAWING.
 - 2 WORK ONLY FROM FIGURED DIMENSIONS.
 - 3 ALL ERRORS & OMISSIONS TO BE REPORTED TO THE ARCHITECT.
 - 4 THIS DRAWING IS TO BE READ IN CONJUNCTION WITH ALL OTHER DRAWINGS
 - 5 IF IN DOUBT, ASK!

NOTES

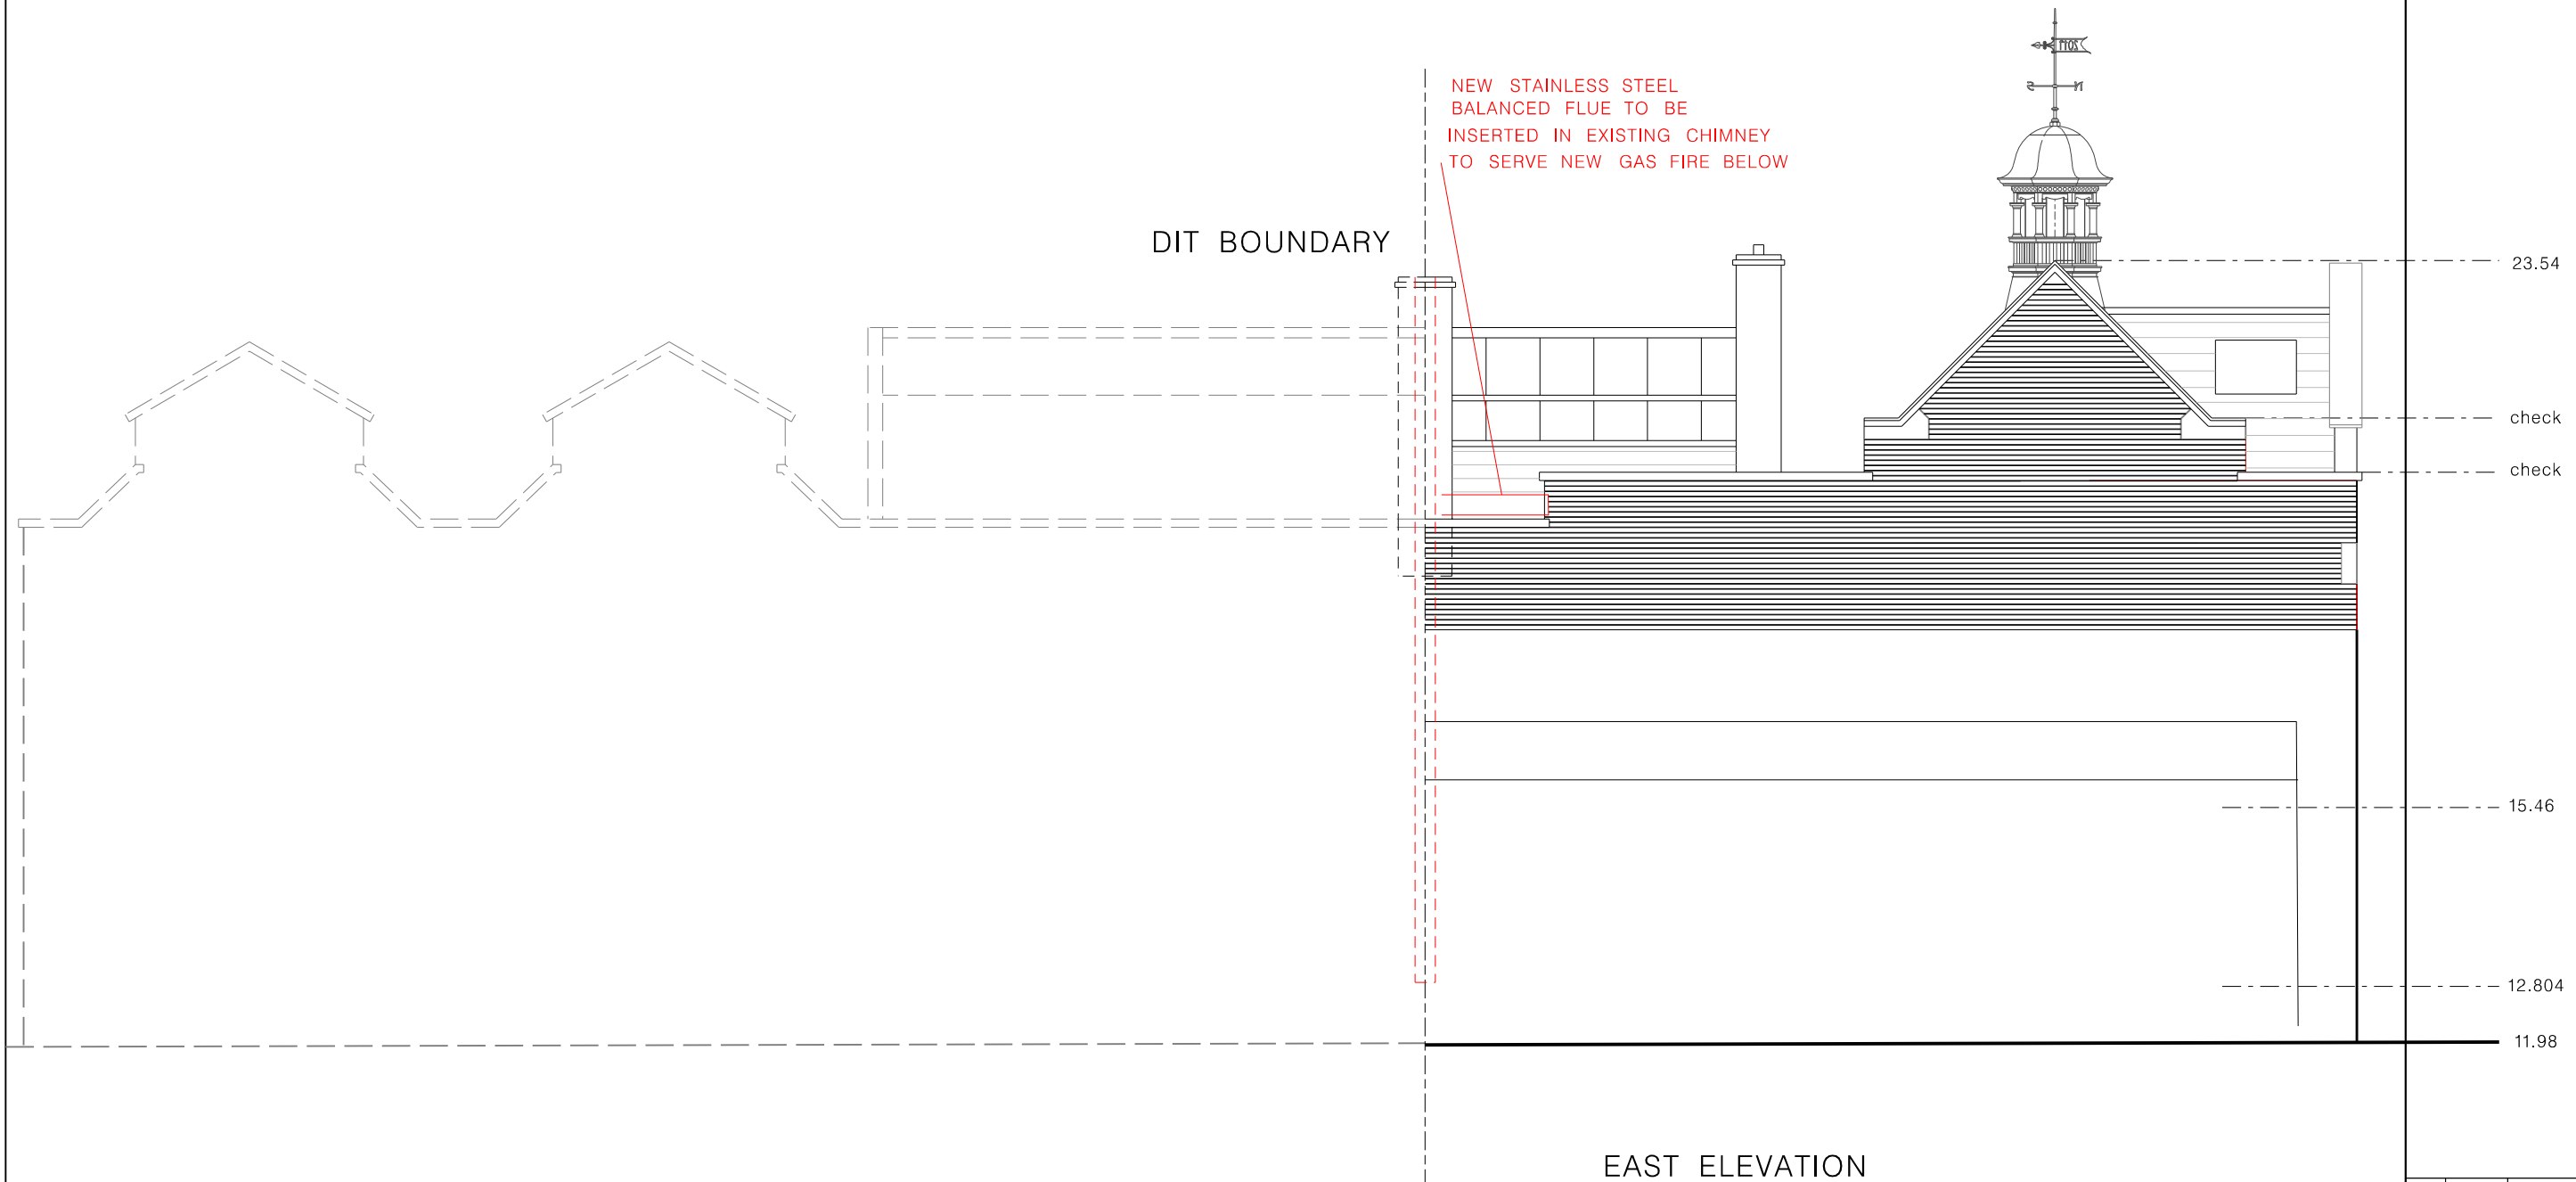

REV	DATE	DESCRIPTION
-		

STATUS KEY
 SUR survey SKE sketch INF information PLA planning
 FSC fire safety cert TND tender CDN construction TN final

Dublin City Council
 Comhairle Cathrach Bhaile Atha Cliath
CITY ARCHITECTS DIVISION
 RANNOG AILTIRE NA CATHRACH
 CITY ARCHITECTS DIVISION CIVIC OFFICES WOOD QUAY DUBLIN 8 IRELAND
 www.dublincity.ie T. +353 (0)1 222 2222 F. +353 (0)1 222 2084

PROJECT TITLE SITE
KEVIN STREET LIBRARY
 Phase 2 Internal Refurbishment
 PROJECT ARCHITECT DATE
 D. MASTERSON May 2013
 PROJECT TEAM SCALE
 S.Dillon 1:100 @ A3

DRAWING TITLE
PROPOSED EAST ELEVATIONS

PROJECT NO.	STATUS	DRAWING	REV.
CA-1051	-	222	-