
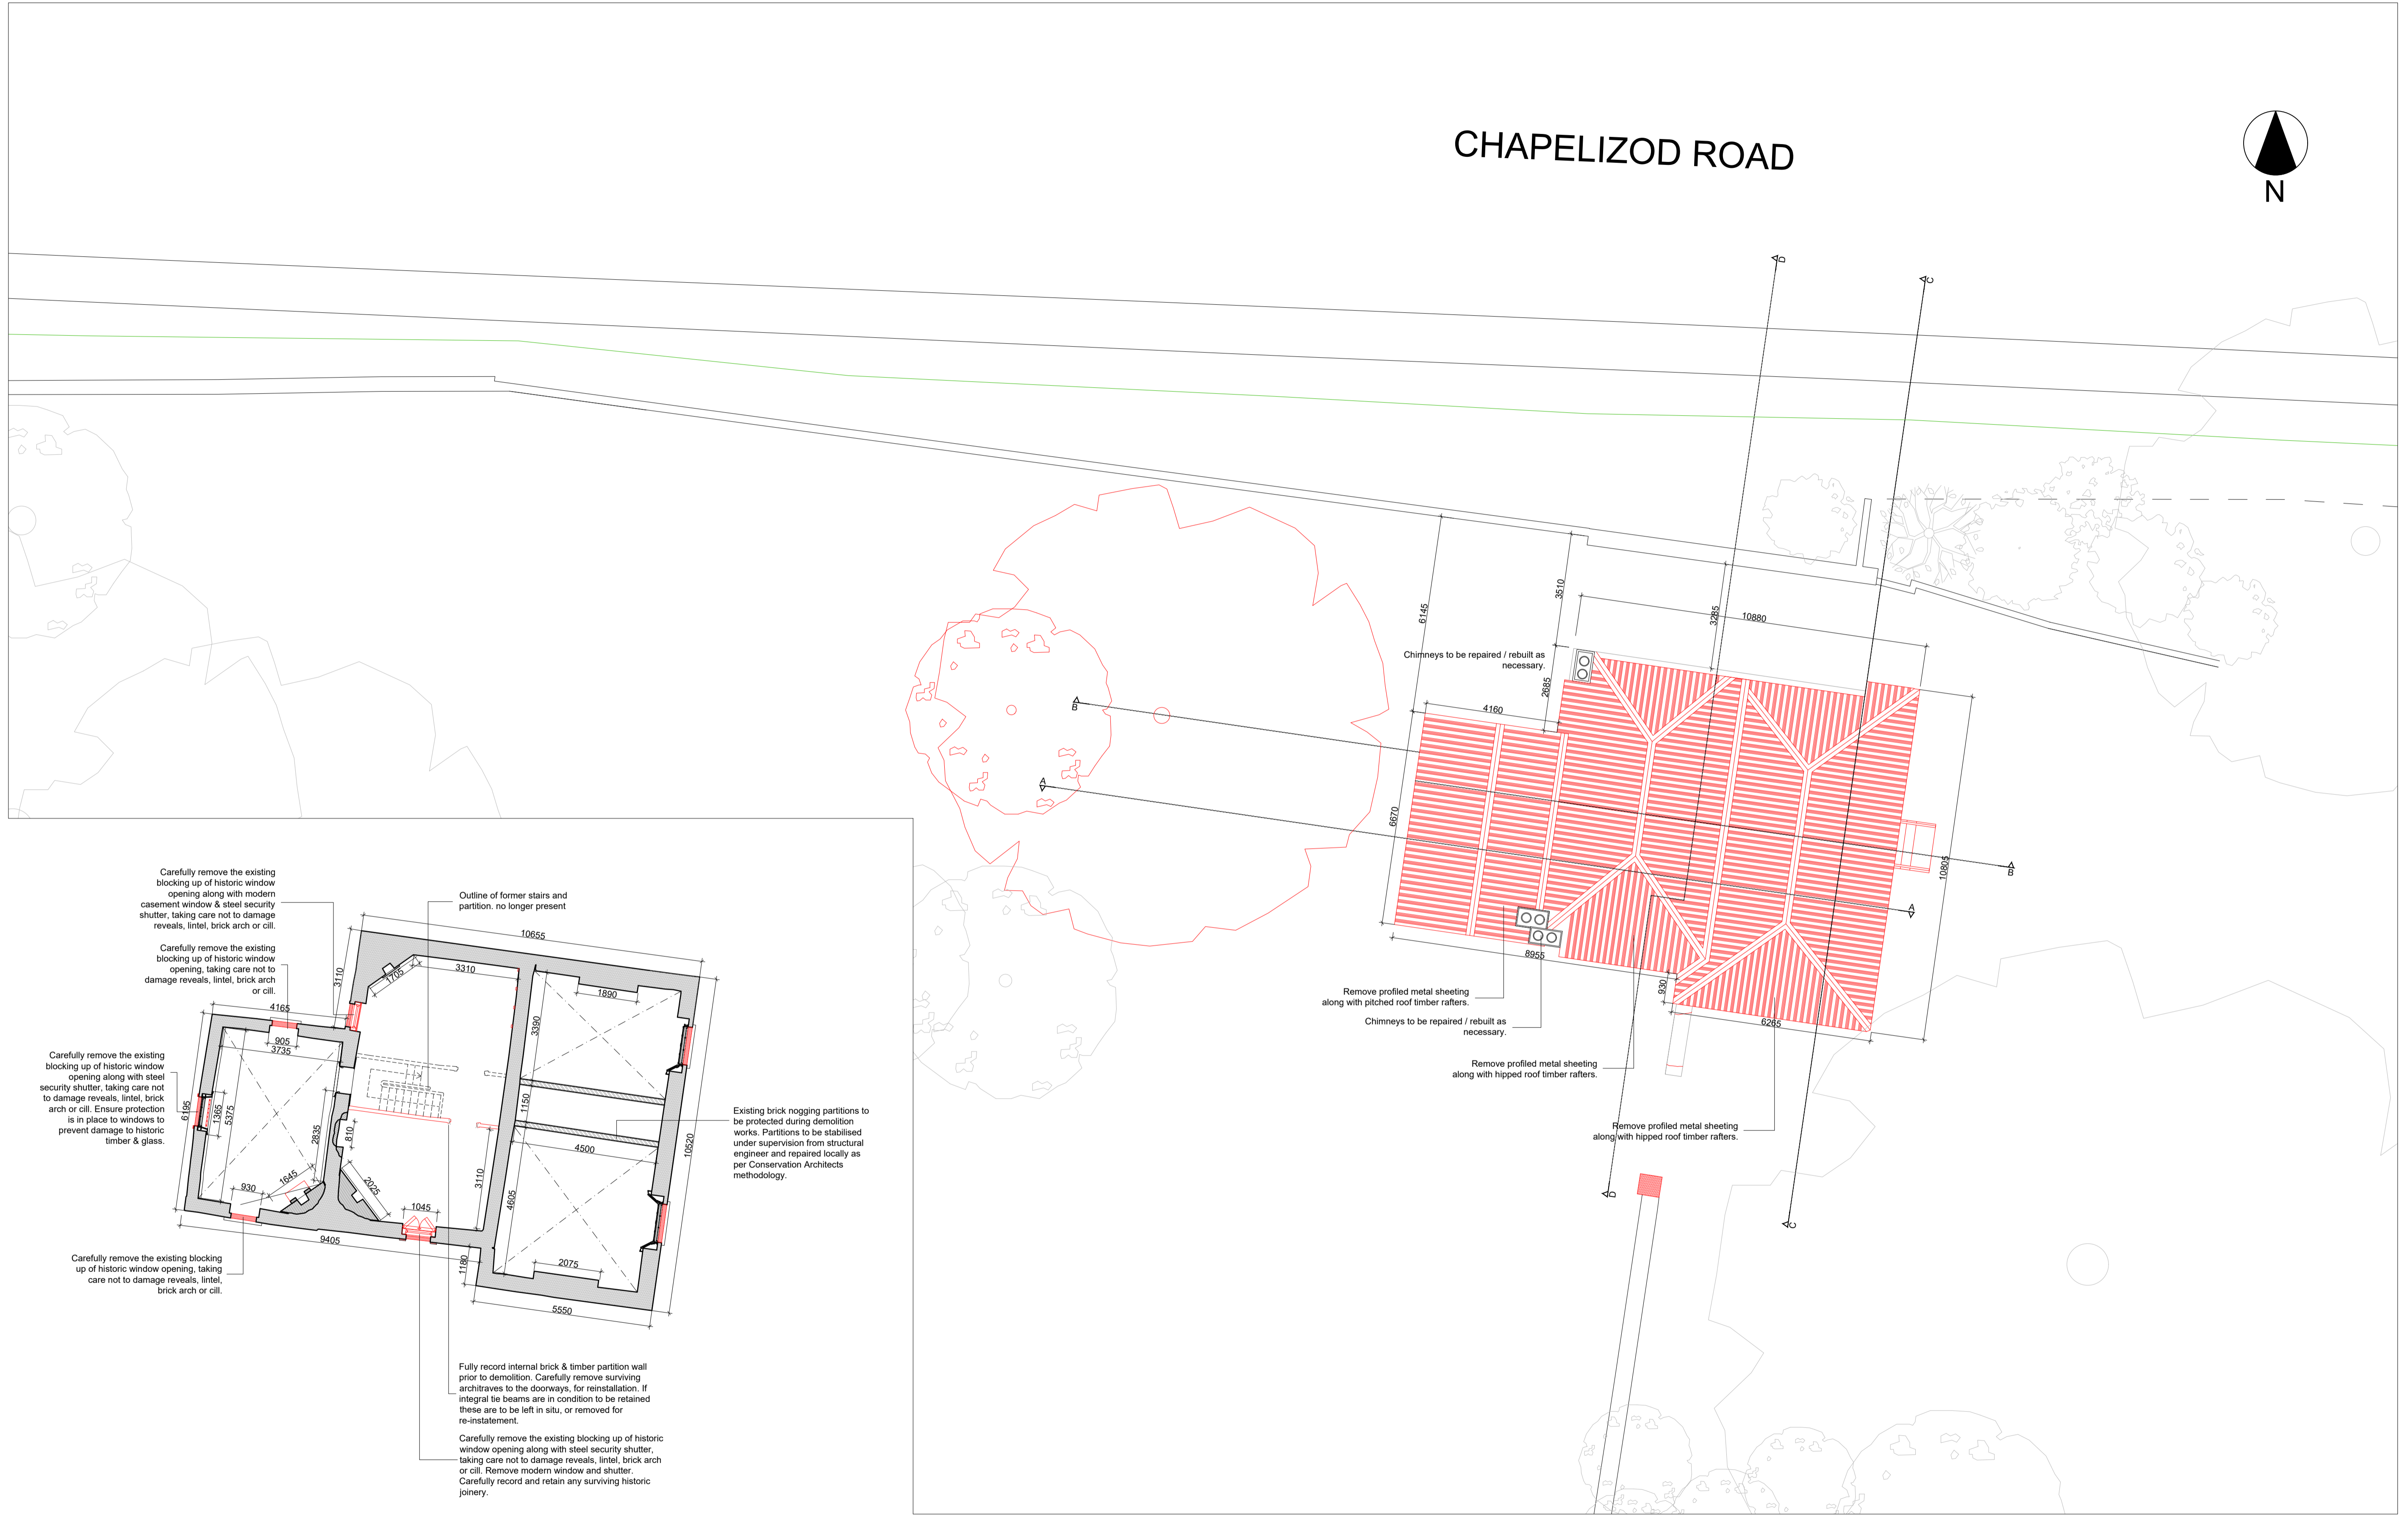


# CHAPELIZOD ROAD

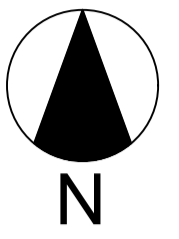

① Existing Upper Floor Plan with Demolitions  
Scale 1:100

② Existing Roof Plan with Demolitions  
Scale 1:100

③ Existing Roof Plan  
Scale 1:100

**BLACKWOOD  
ASSOCIATES  
ARCHITECTS**



20 STEPHEN ST. LOWER, DUBLIN 2  
phone: (01) 478 4590  
e-mail: studio@blackwood.ie

PLEASE NOTE:  
- THIS DRAWING TO BE READ IN CONJUNCTION WITH SPECIFICATIONS AND ALL OTHER CONSULTANTS DRAWING.  
- ARCHITECTS TO BE INFORMED OF ANY DISCREPANCIES BEFORE WORK PROCEEDS.  
- DO NOT SCALE OFF DRAWINGS.  
- THIS DRAWING IS COPYRIGHTED TO BLACKWOOD ASSOCIATES ARCHITECTS

Denotes Proposed Demolition



NO.	DATE	REVISION

NO.	DATE	REVISION

PROJECT TITLE:  
**Cois Abhann Liffey Vale  
Biodiversity Centre  
for  
Dublin City Council**

DRAWING TITLE:  
**Existing with Demolitions  
Roof Plan & Upper Floor Plan**

PROJECT NO.:	539-19	DRAWN BY:	AJ
SHEET SIZE:	A1	CHECKED BY:	AB
SCALE:	1:100	DATE:	11/05/22
DRAWING NO.:	539-Pviii-03	REVISION:	