



1 Existing North Elevation
Scale 1:100

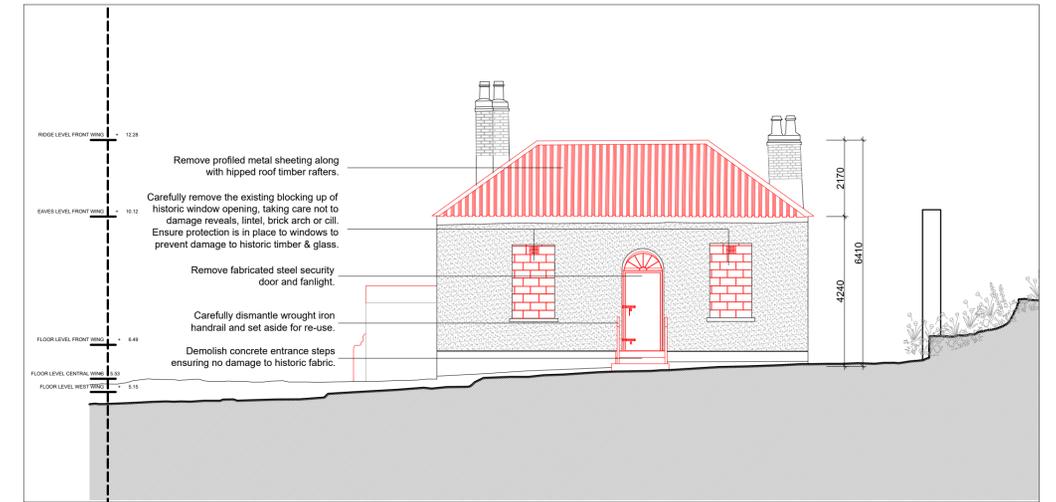

2 Existing East Elevation
Scale 1:100



3 Existing South Elevation
Scale 1:100

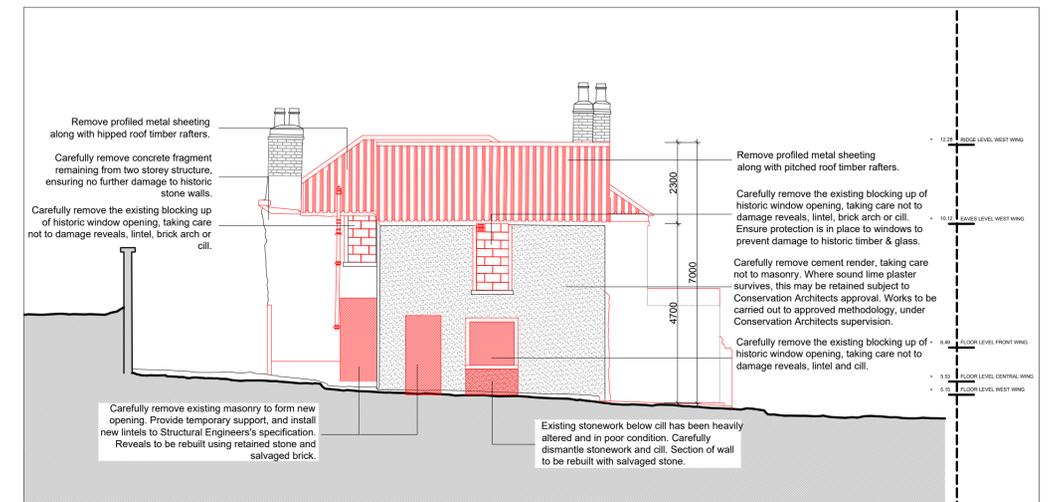

4 Existing West Elevation
Scale 1:100

BLACKWOOD ASSOCIATES ARCHITECTS



20 STEPHEN ST. LOWER, DUBLIN 2
phone: (01) 478 4590
e-mail: studio@blackwood.ie

PLEASE NOTE:
- THIS DRAWING TO BE READ IN CONJUNCTION WITH SPECIFICATIONS AND ALL OTHER CONSULTANTS DRAWING.
- ARCHITECTS TO BE INFORMED OF ANY DISCREPANCIES BEFORE WORK PROCEEDS
- DO NOT SCALE OFF DRAWINGS.
- THIS DRAWING IS COPYRIGHTED TO BLACKWOOD ASSOCIATES ARCHITECTS

Denotes Proposed Demolition

NO.	DATE	REVISION

NO.	DATE	REVISION

PROJECT TITLE:
Cois Abhann Liffey Vale Biodiversity Centre for Dublin City Council

DRAWING TITLE:
Existing Demolitions North, East, South & West Elevations

PROJECT NO.:	539-19	DRAWN BY:	AJ
SHEET SIZE:	A1	CHECKED BY:	AB
SCALE:	1:100	DATE:	11/05/22
DRAWING NO.:	539-Pviii-04	REVISION:	