



PHOENIX PARK

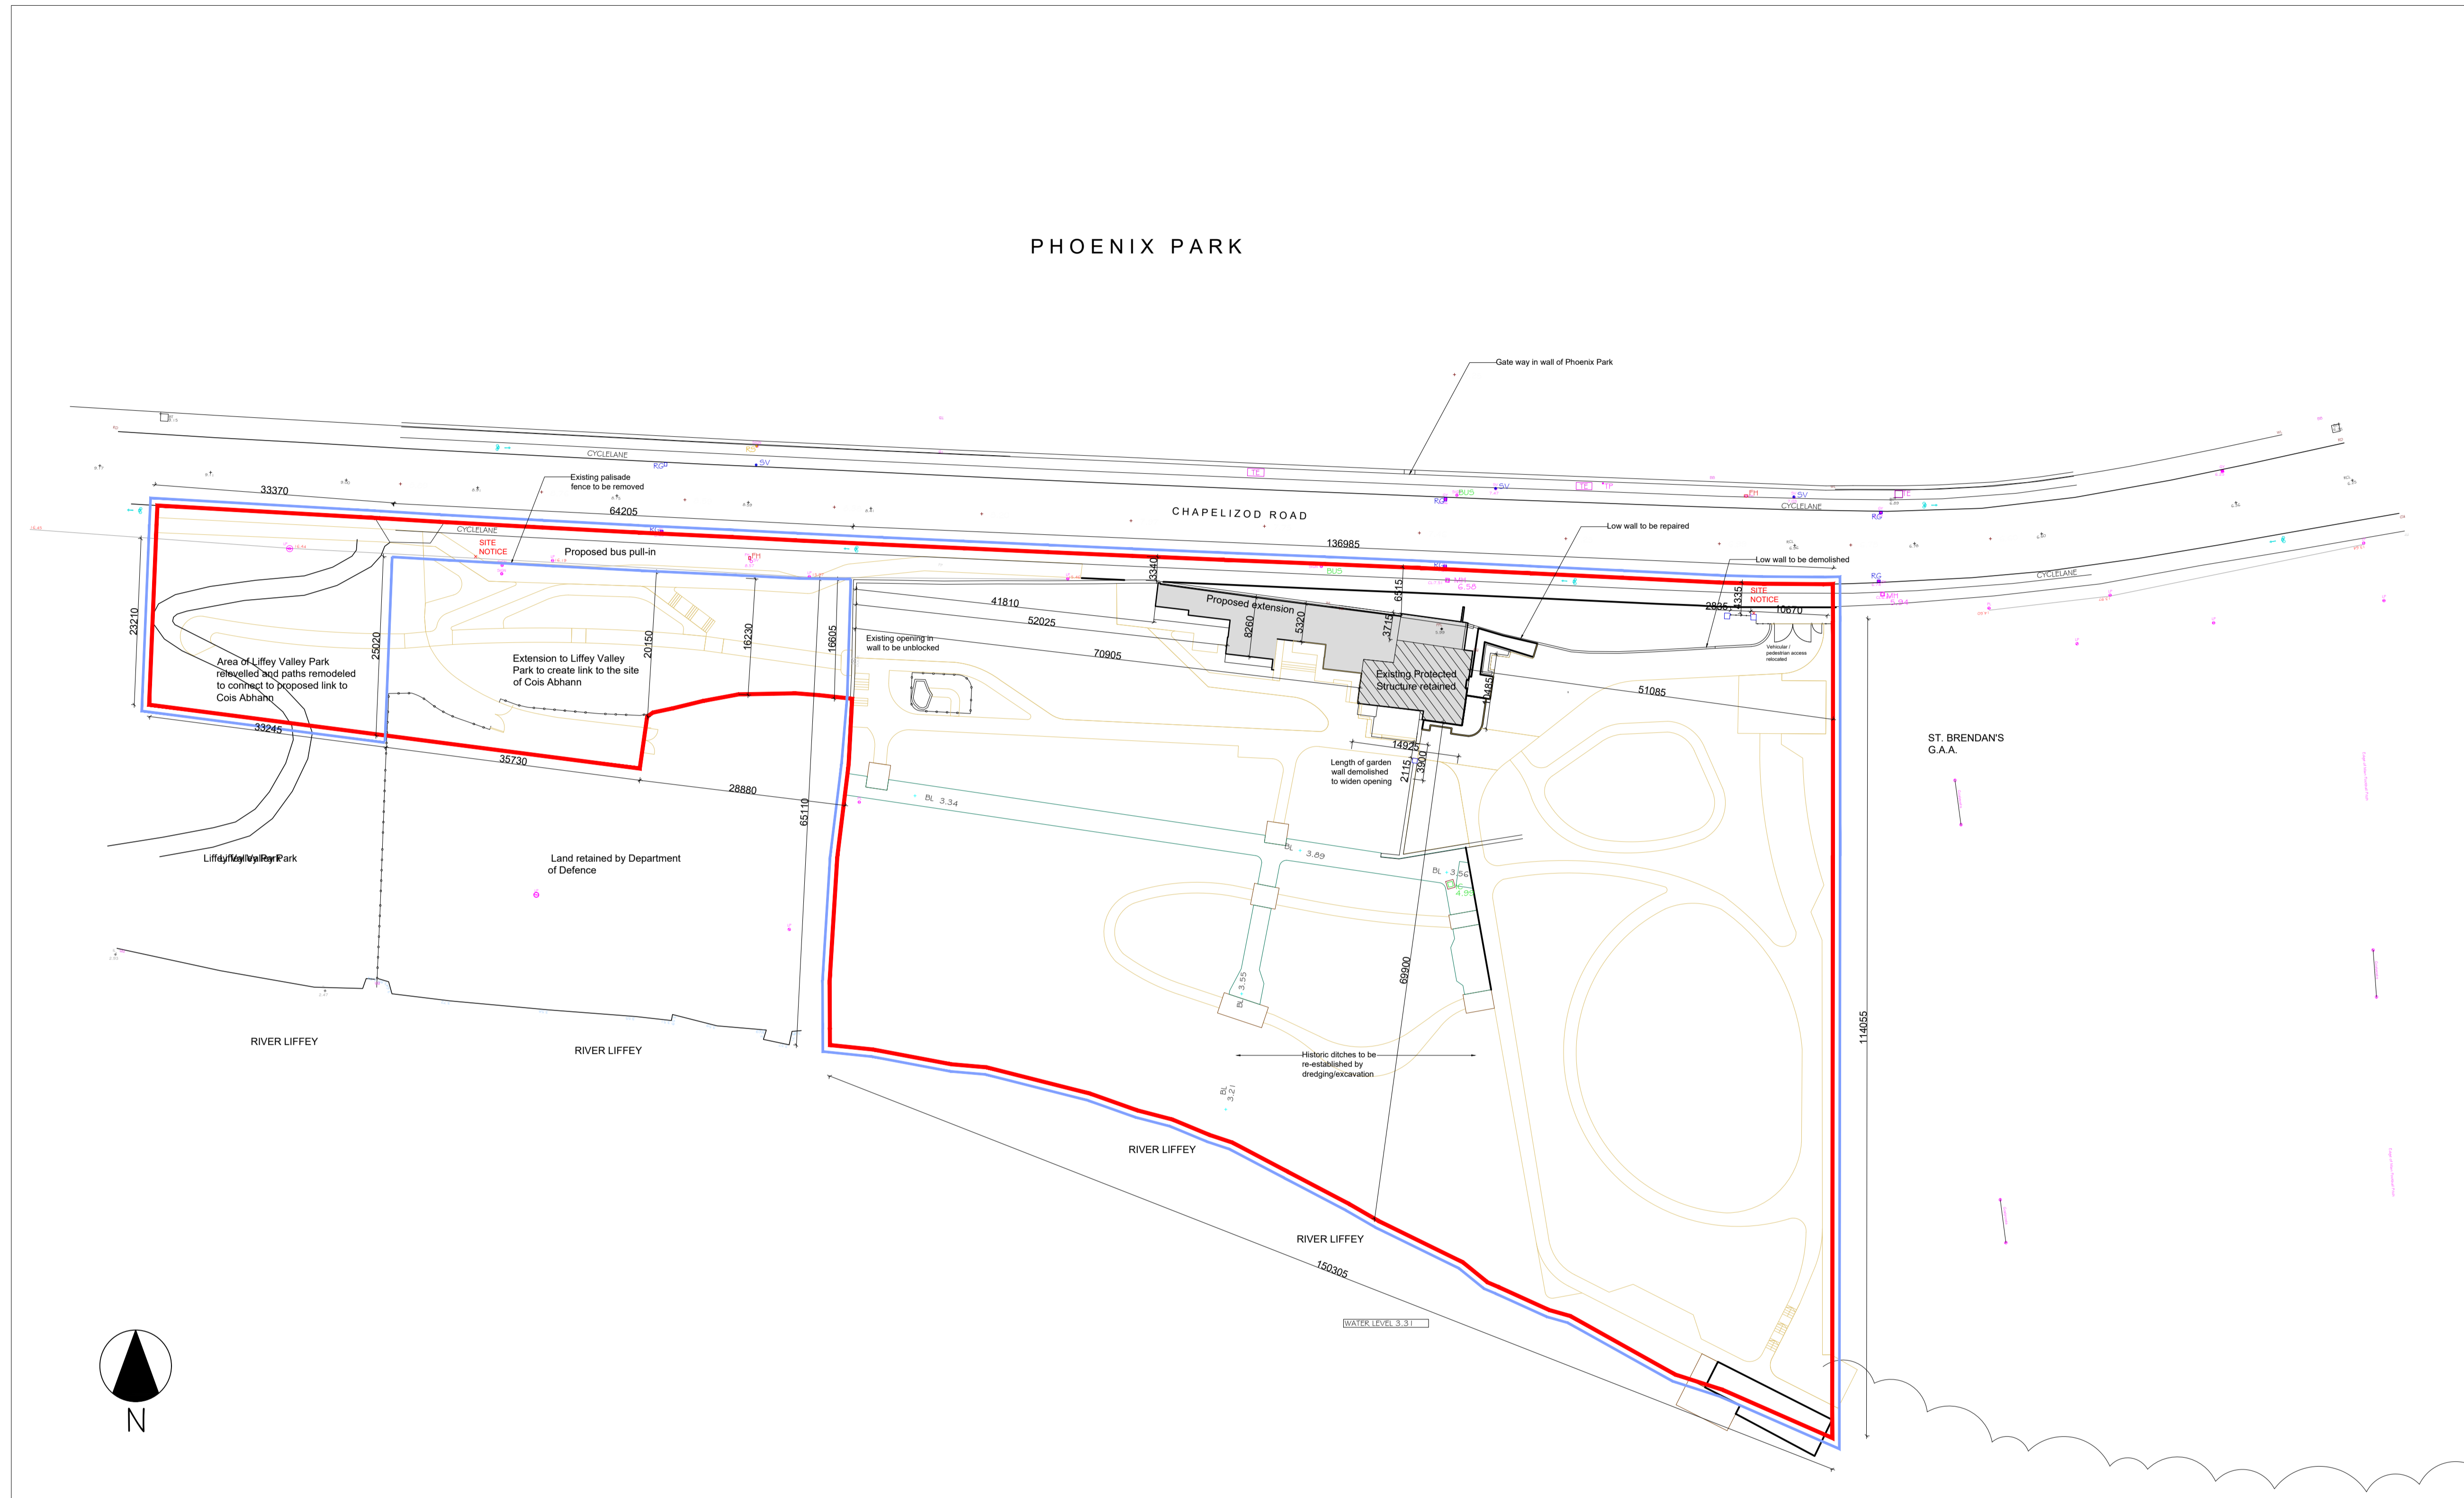

1 SITE PLAN
1:500

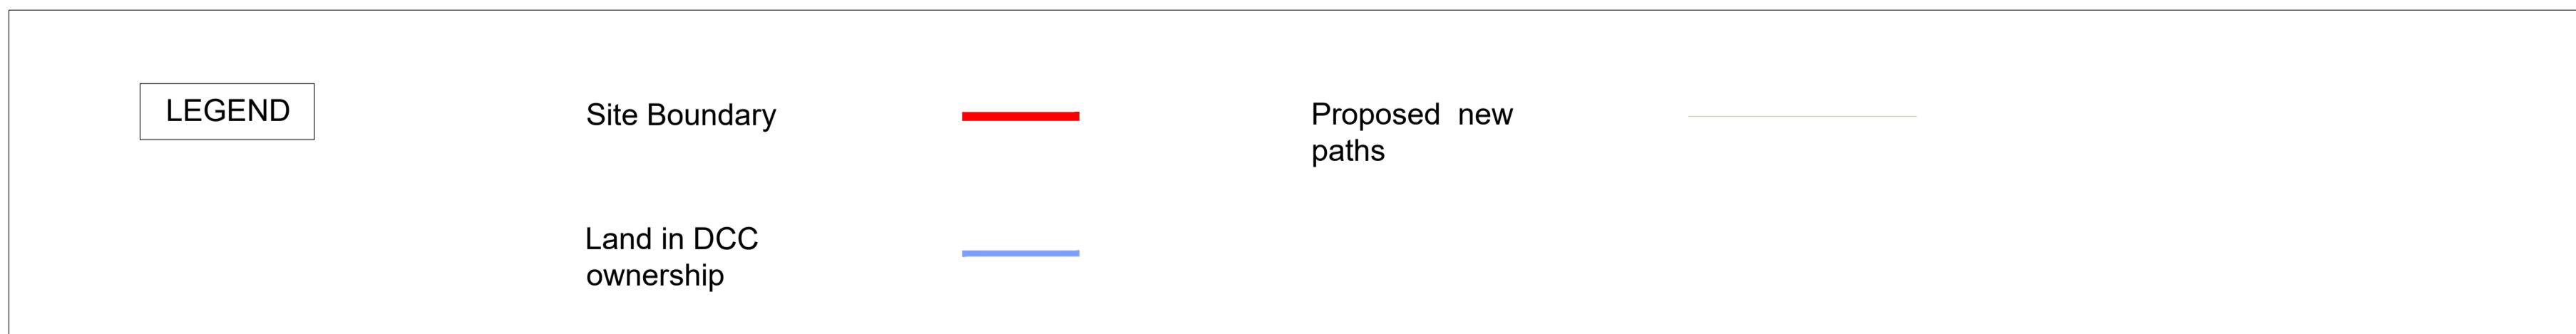


BLACKWOOD ASSOCIATES ARCHITECTS



20 STEPHEN ST. LOWER, DUBLIN 2
phone: (01) 478 4590
e-mail: studio@blackwood.ie

PLEASE NOTE:
- THIS DRAWING TO BE READ IN CONJUNCTION WITH SPECIFICATIONS AND ALL OTHER CONSULTANTS DRAWINGS.
- ARCHITECTS TO BE INFORMED OF ANY DISCREPANCIES BEFORE WORK PROCEEDS.
- DO NOT SCALE OFF DRAWINGS.
- THIS DRAWING IS COPYRIGHTED TO BLACKWOOD ASSOCIATES ARCHITECTS

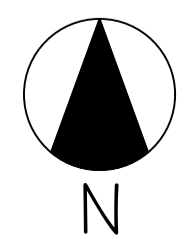

NO.:	DATE:	REVISION:

NO.:	DATE:	REVISION:

PROJECT TITLE:
Cois Abhann Liffey Vale Biodiversity Centre for Dublin City Council

DRAWING TITLE:
Site Block Plan, as proposed

PROJECT NO.:	539-19	DRAWN BY:	AB/CJ
SHEET SIZE:	A1	CHECKED BY:	AB
SCALE:	1:500	DATE:	27/05/22
DRAWING NO.:	539-Pviii-21	REVISION:	