


Notated dimensions and/or levels to be used only. All dimensions and/or levels must be site checked by the Contractor prior to commencing any construction work. Any discrepancies must be reported to the Engineer. No assumptions are to be made regarding this drawing.

IMPORTANT : DO NOT SCALE FROM THIS DRAWING

This drawing is the copyright of FLN Consulting Engineers and must not be copied or reproduced without prior permission.

NOTES

- Notes and Legend For Drawings Are On Drawing No. F[58]-010.

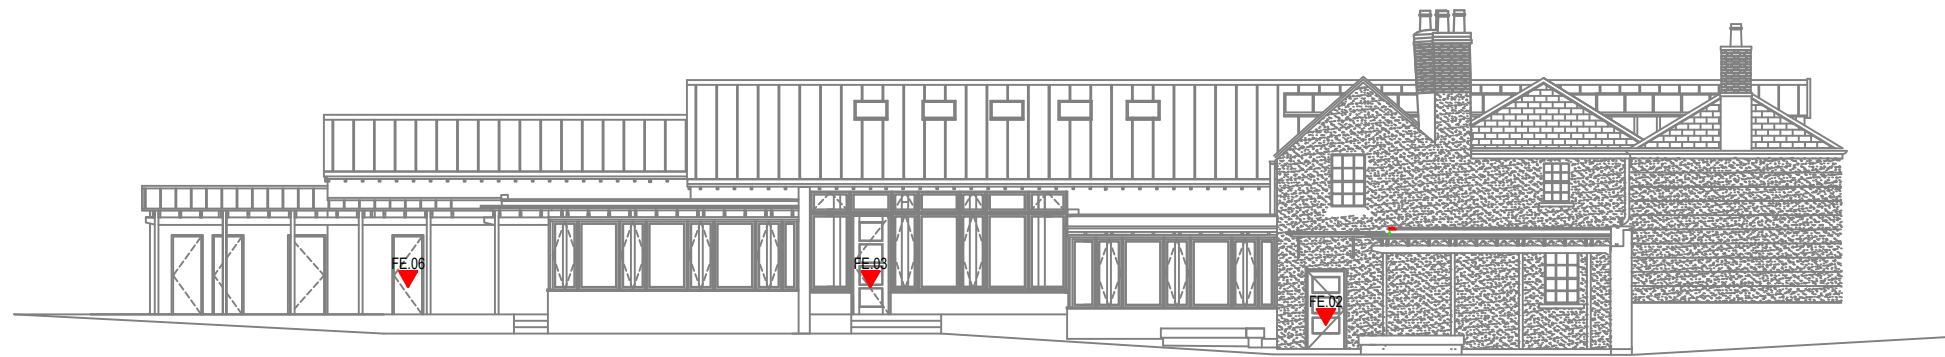

South Elev

Total Area Unprotected = 46.8m<sup>2</sup>  
 Area of Enclosing Rectangle = 6H x 30W = 180m<sup>2</sup>  
 Percentage of Glazing = 26%  
 Using BR187 Table B and 30% = 2.5m to boundary required.  
 Available Distance to Relevant Boundary = 18.6m

P2	ADC	DGA	03/11/21	MODIFIED TO REFLECT NEW LAYOUT.
ref	by	chk	date	revision



**FLN**  
CONSULTING  
ENGINEERS

Second Floor  
13 South Leinster Street  
Dublin 2  
Ireland

t: +353 (0)1 678 7832

www.flnconsult.com  
info@flnconsult.com

GLASGOW • DUBLIN • AYR • INVERNESS

Drg Status **PRELIMINARY**

Architect **BLACKWOOD ASSOCIATES**

Contract **COIS ABHANN LIFFEY VALE  
BIODIVERSITY CENTRE**

Title  
**FIRE SAFETY CERTIFICATE APPLICATION  
SOUTH ELEVATION**

Dwn	Date	Chk	Date
ADC	SEPT 2020	DGA	

Scale (or as shown) Current Rev  
1:200 @ A3 P2

JOB No. 3365

DRG. No. F[58]-301