
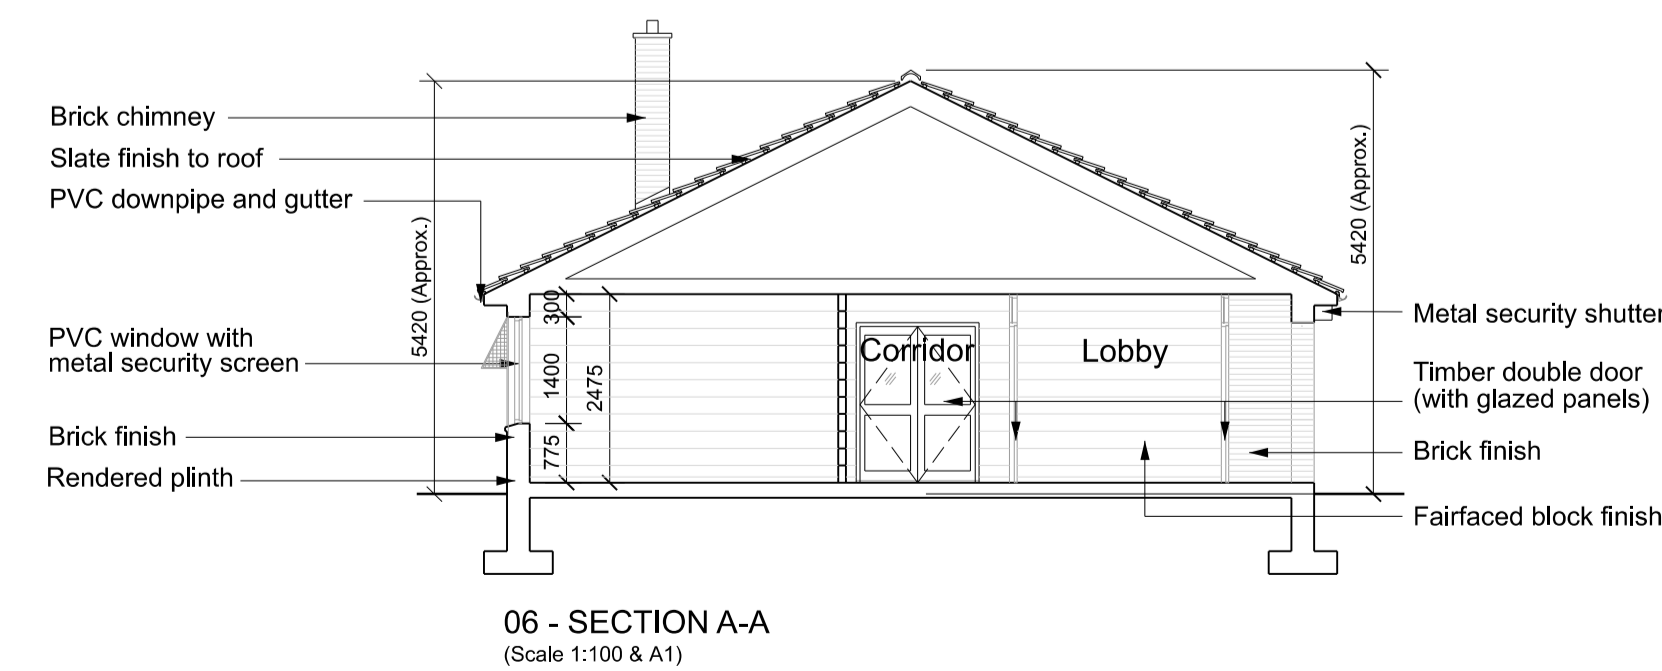
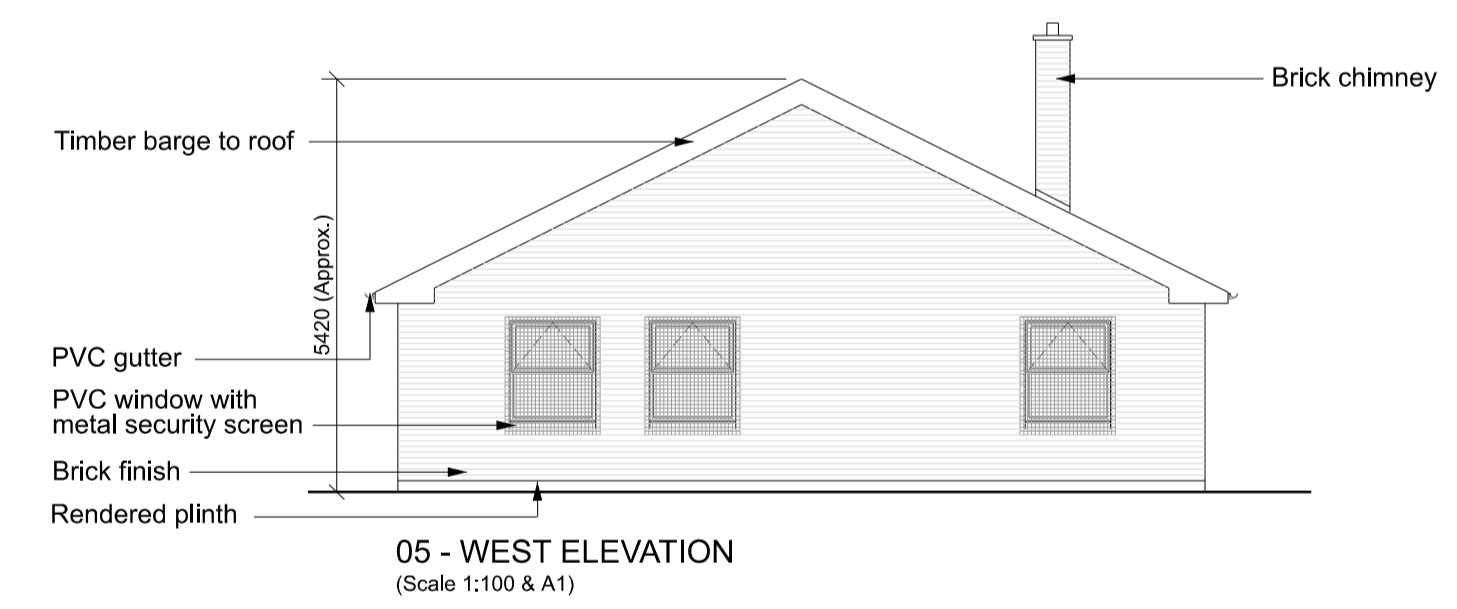
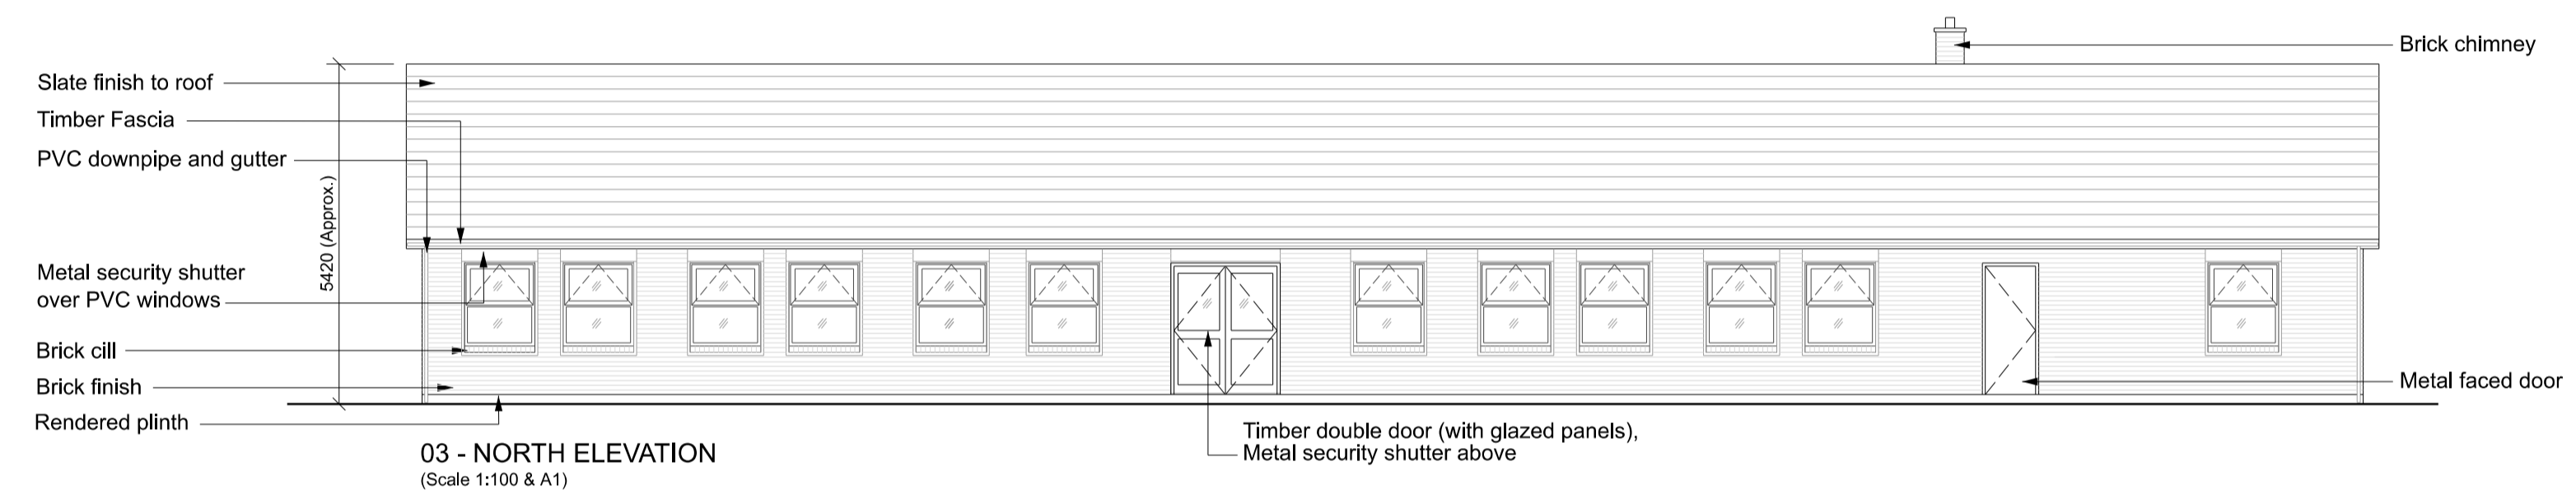
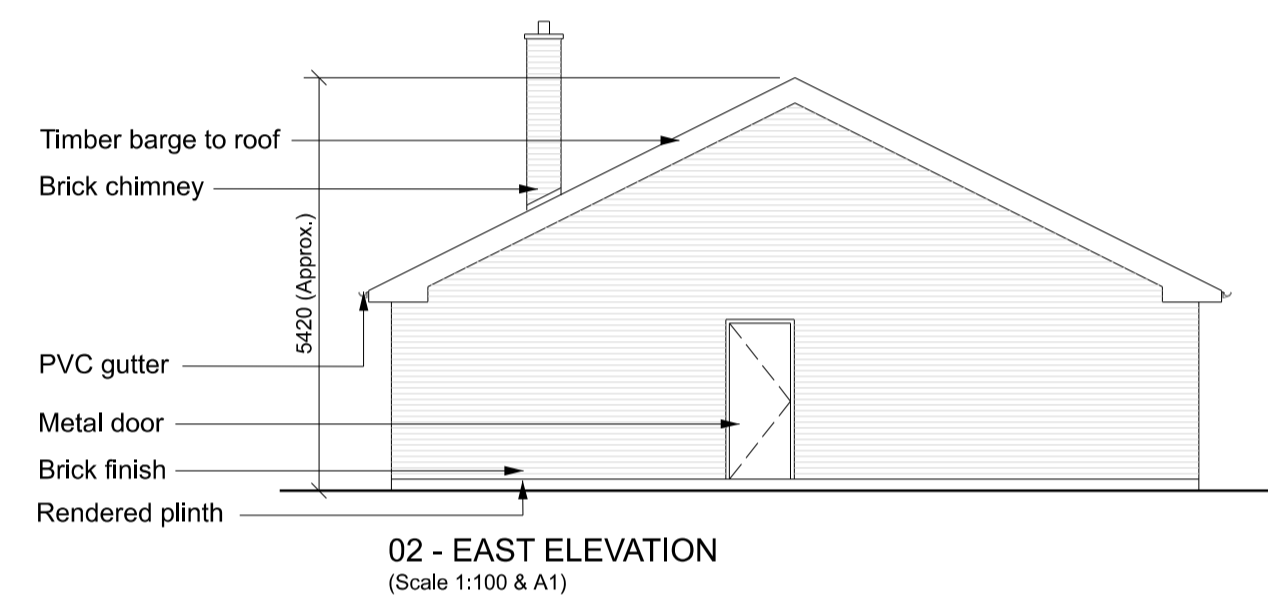


- IMPORTANT**
- DO NOT SCALE FROM THIS DRAWING.
  - WORK ONLY FROM FIGURED DIMENSIONS.
  - ALL ERRORS & OMISSIONS TO BE REPORTED TO THE ARCHITECT.
  - THIS DRAWING IS TO BE READ IN CONJUNCTION WITH ALL OTHER DRAWINGS

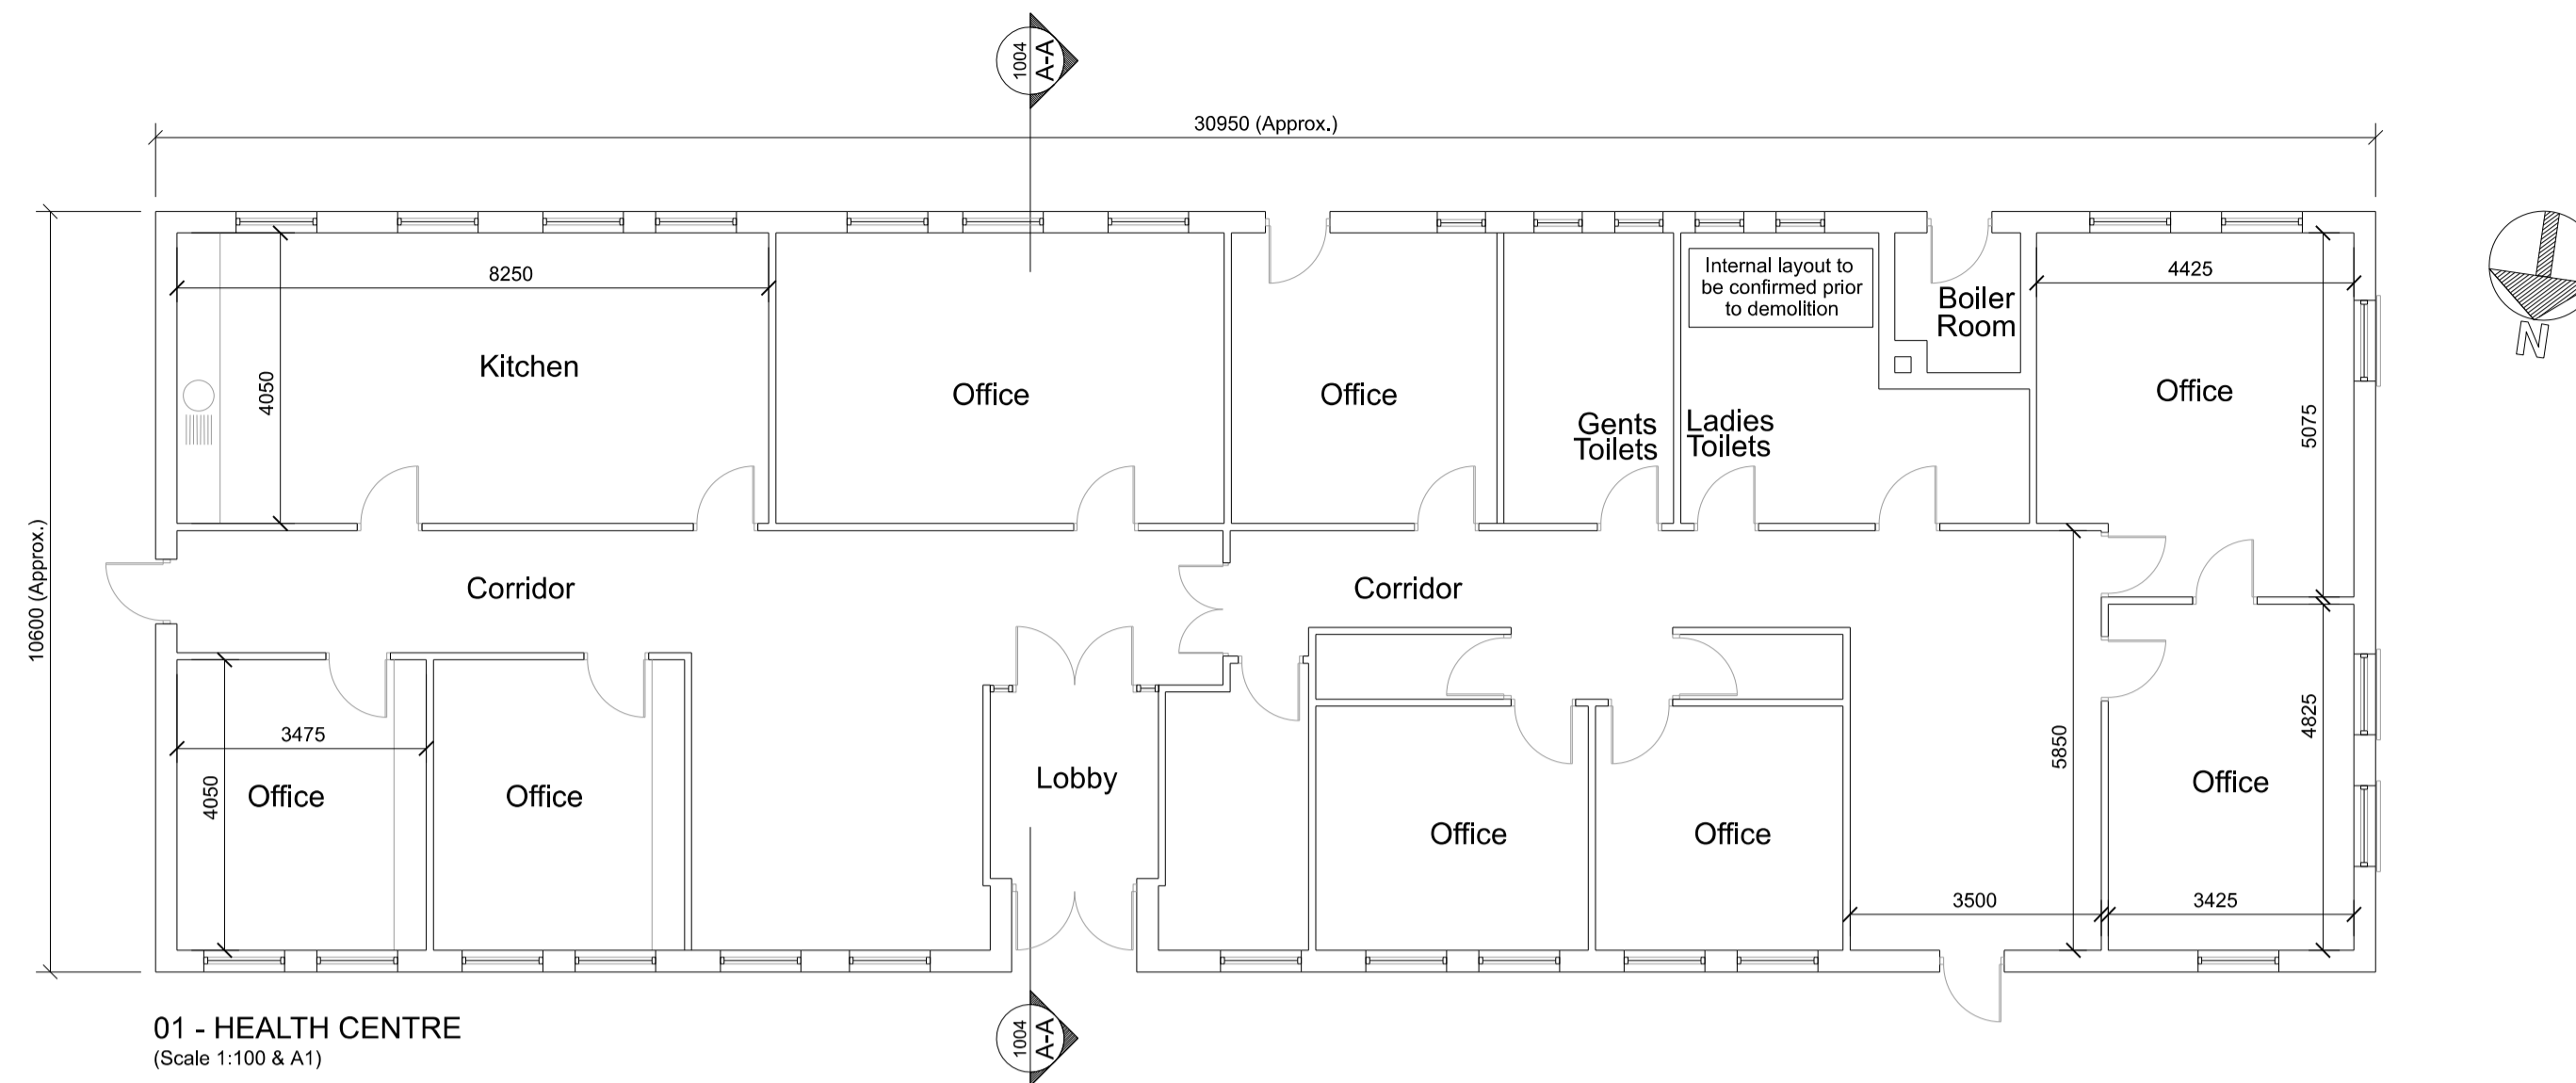

P02	10/02/21	EF	PF	Issued for Part 8
REV	DATE	BY	CHD./APP.	REVISION DESCRIPTION
S3		Issued for Part 8		
SUITABILITY CODE		SUITABILITY DESCRIPTION		
CLIENT				
<b>Dublin City Council</b> Comhairle Cathrach Bhaile Atha Cliath HOUSING & COMMUNITY SERVICES, CIVIC OFFICES, WOOD QUAY, DUBLIN 8, IRELAND www.dublincity.ie T. +353 (0)1 222 3528 F. +353 (0)1 222 2084				
PROJECT LEAD				
RANNOG AILTIRE NA CATHRACH				
<b>CITY ARCHITECTS DIVISION</b>				
CITY ARCHITECTS DIVISION, CIVIC OFFICES, WOOD QUAY, DUBLIN 8, IRELAND www.dublincity.ie T. +353 (0)1 222 3528 F. +353 (0)1 222 2084				
PROJECT TITLE				
Emmet Road Health Centre and old Community Centre Demolition works.				
PROJECT NUMBER				
CA 20508				
SITE ADDRESS				
Emmet Road, Inchicore, Dublin 8				
PROJECT TEAM				
Peter Finnegan Eoin Fayne				
DRAWING TITLE				SCALE
Health Centre Floor plan, Elevations and Section A-A				1:100@A1
DRAWING NUMBER				STATUS
ER-DCCA- XX-XX-DR-CS-1004				S3
				REVISION
				P02