




IMPORTANT
 1 DO NOT SCALE FROM THIS DRAWING.
 2 WORK ONLY FROM FIGURED DIMENSIONS.
 3 ALL ERRORS & OMISSIONS TO BE REPORTED TO THE ARCHITECT.
 4 THIS DRAWING IS TO BE READ IN CONJUNCTION WITH ALL OTHER DRAWINGS

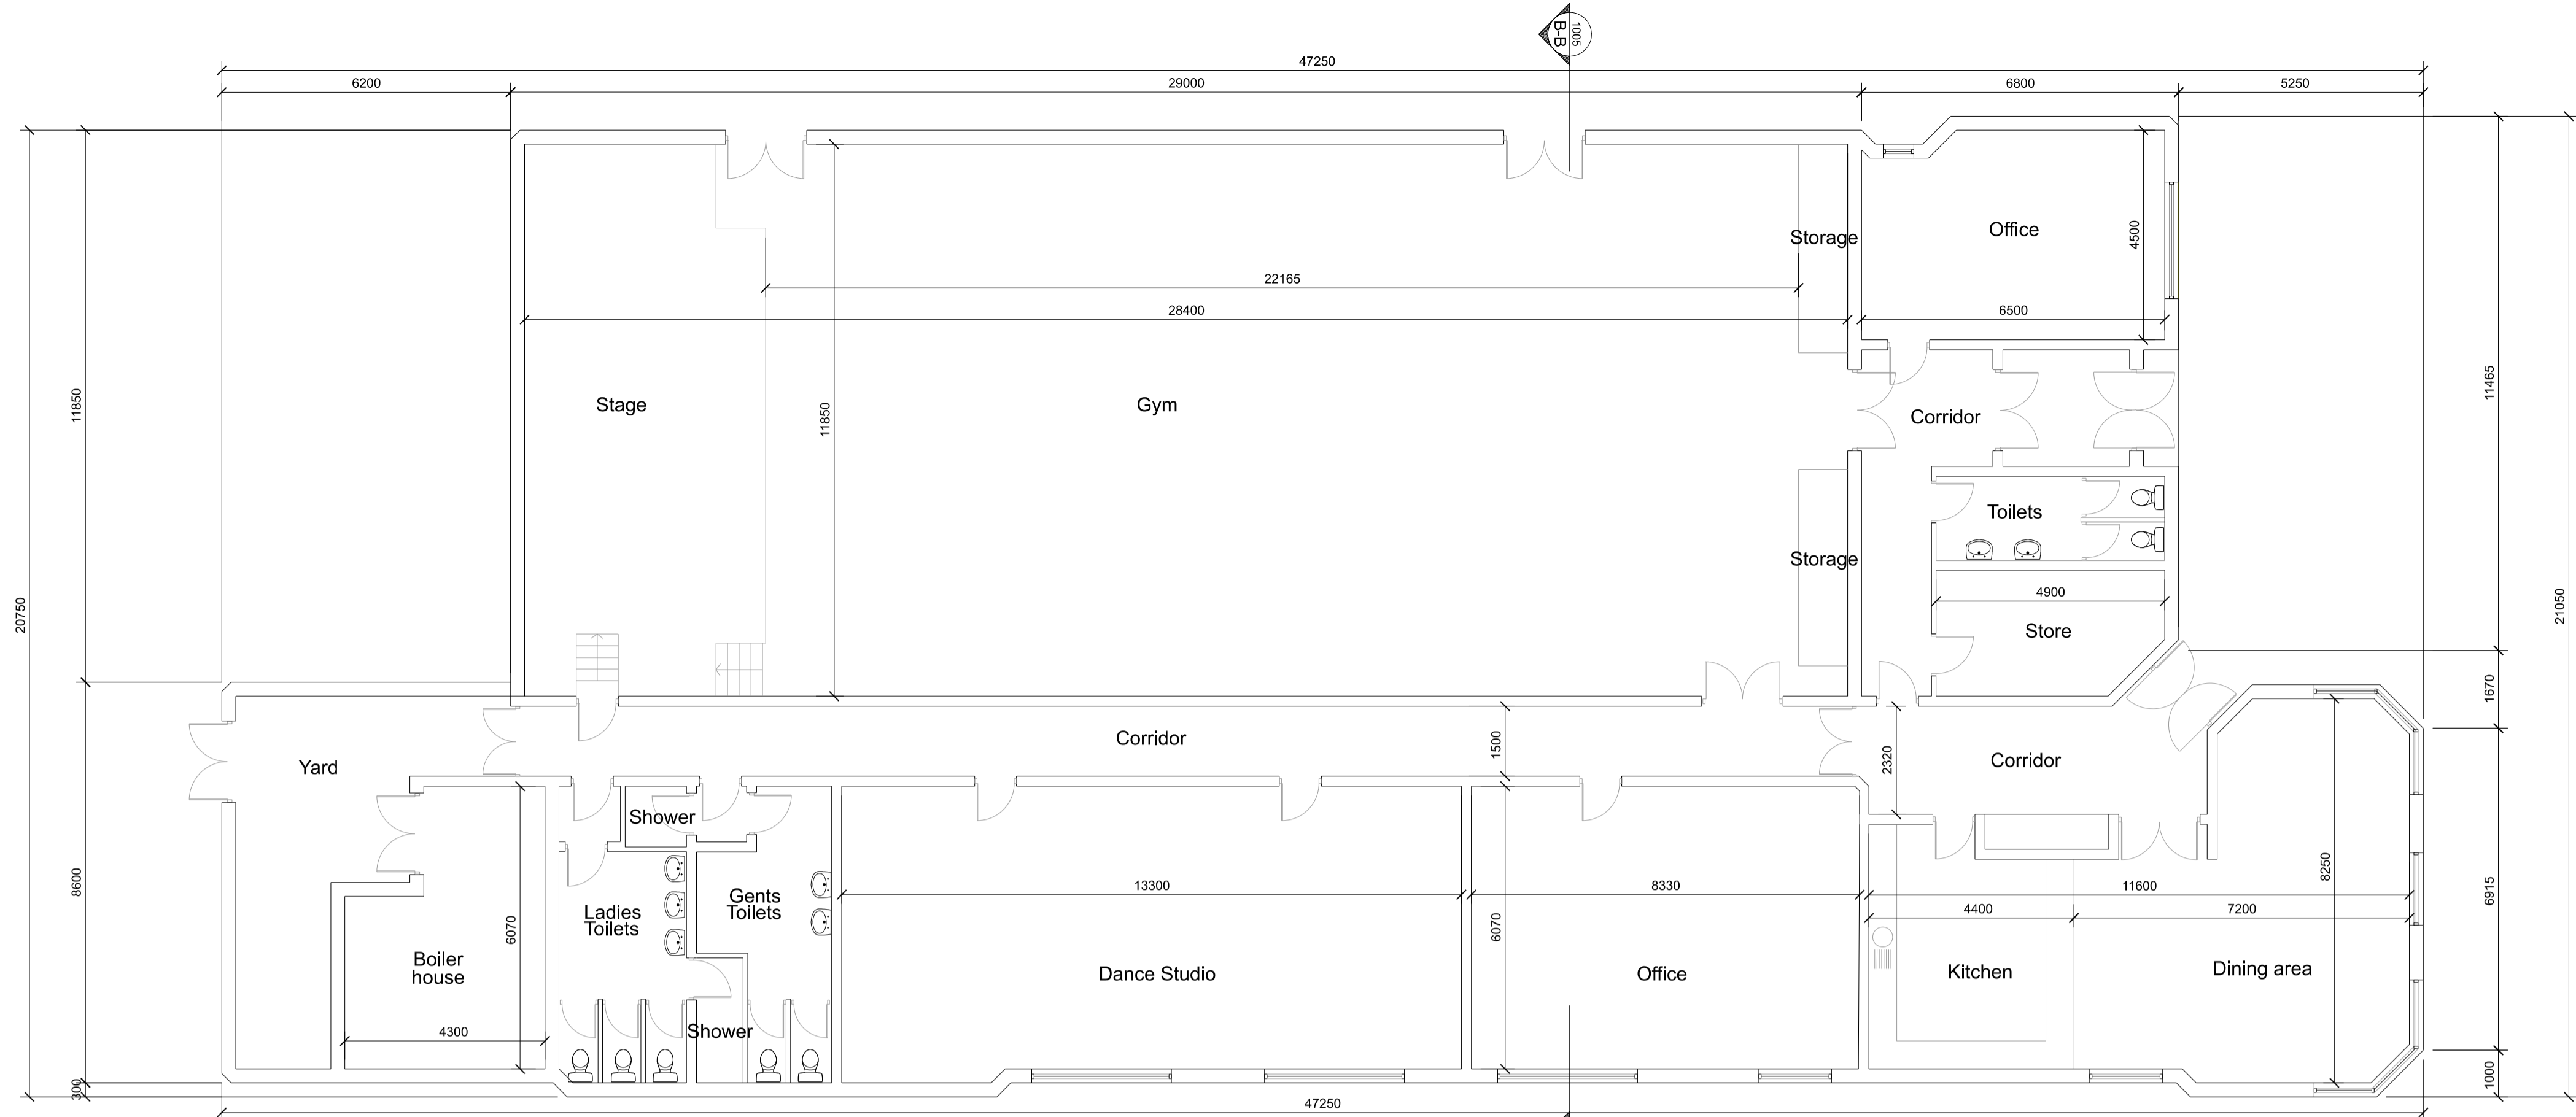


01 - OLD COMMUNITY CENTRE
 (Scale 1:100 & A1)

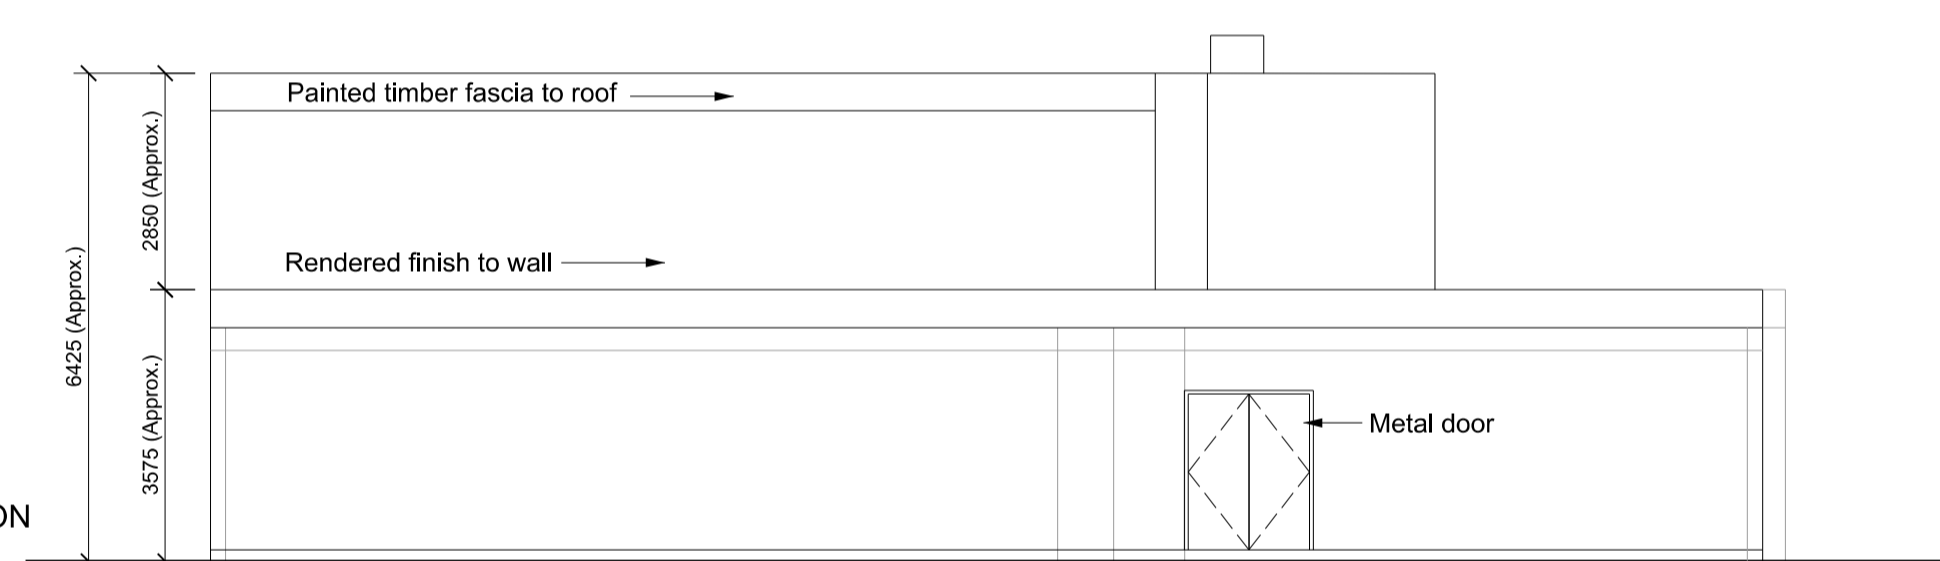


02 - WEST ELEVATION
 (Scale 1:100 & A1)

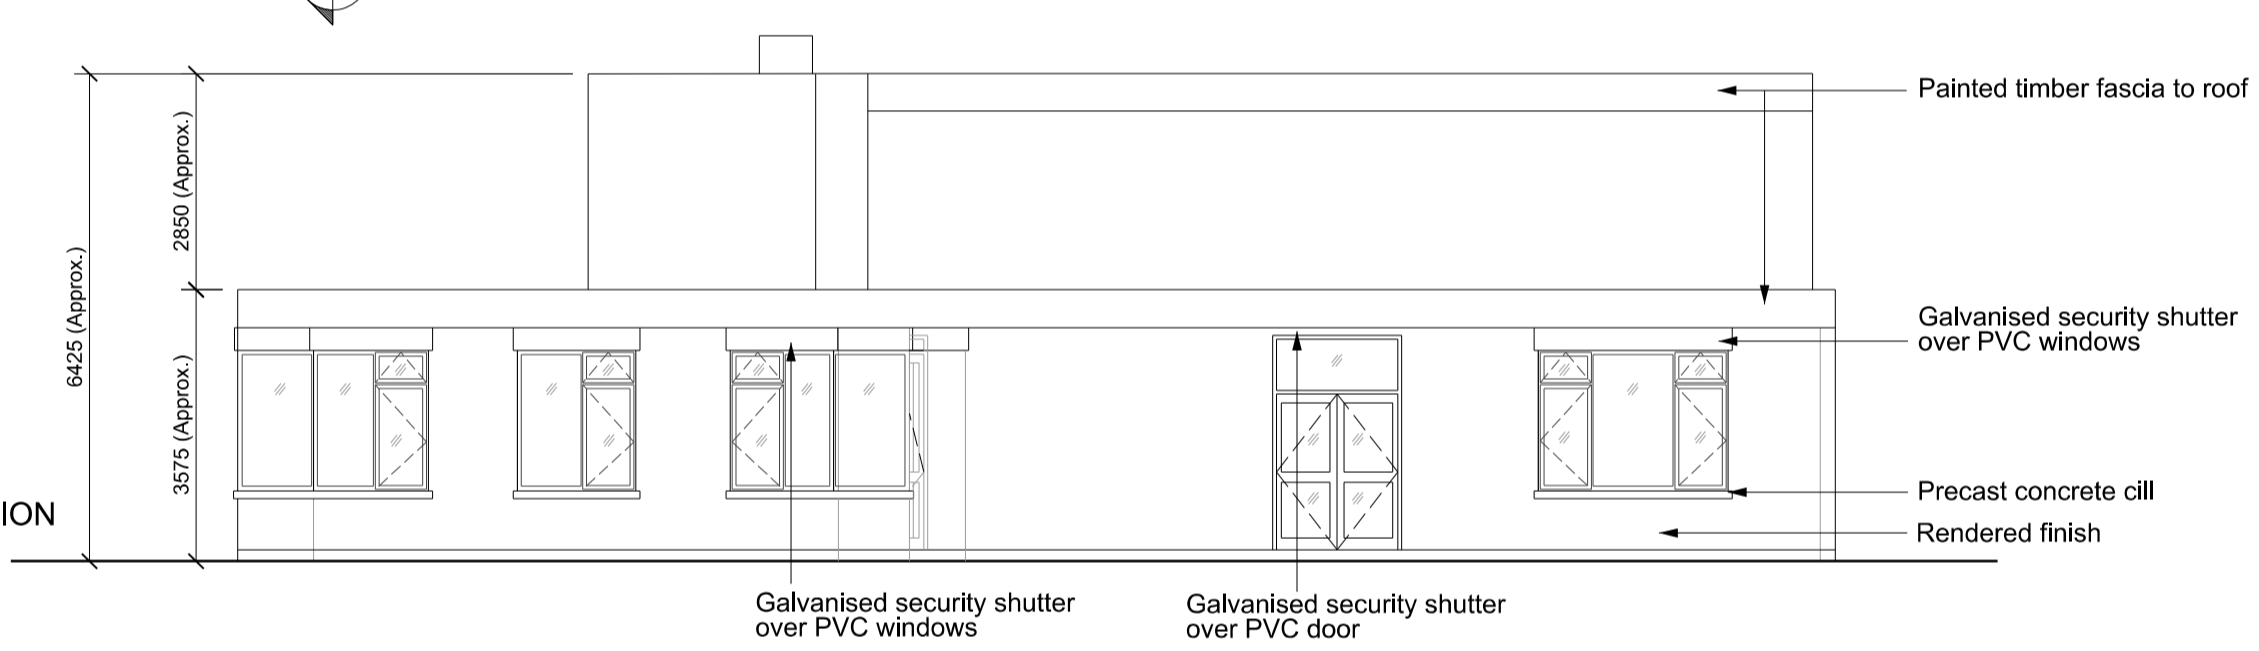


03 - EAST ELEVATION
 (Scale 1:100 & A1)

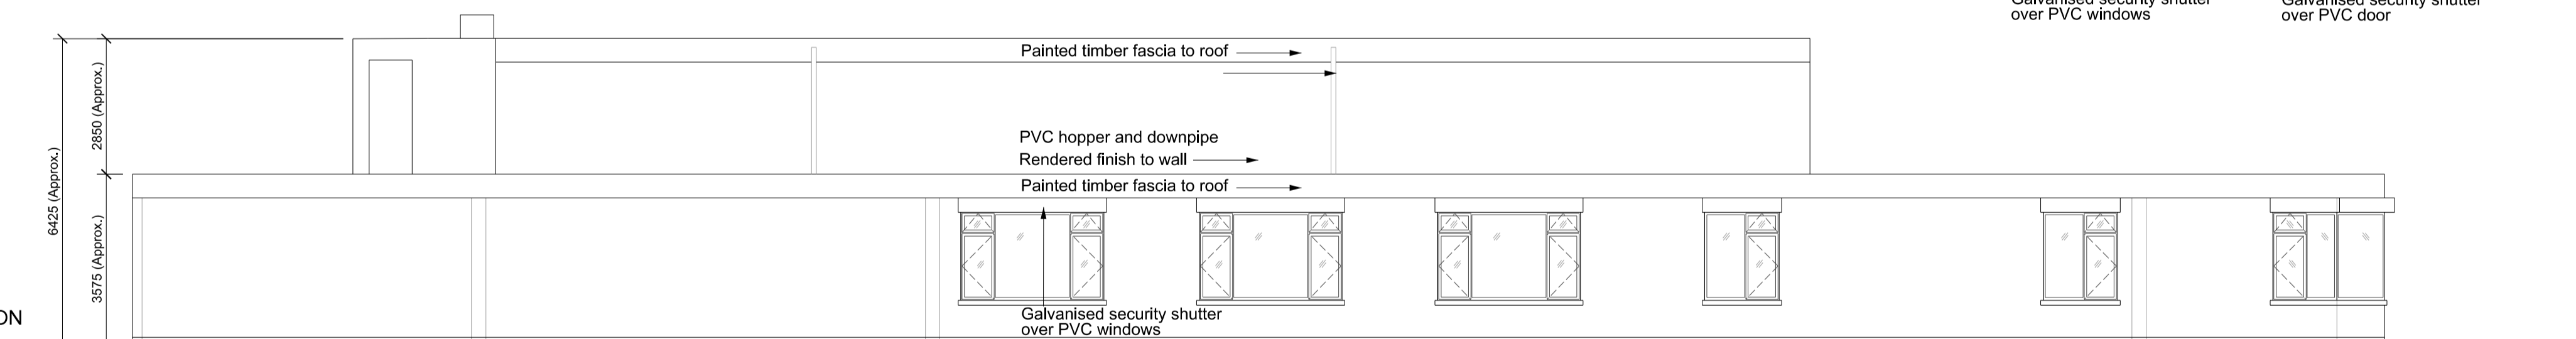

04 - SOUTH ELEVATION
 (Scale 1:100 & A1)

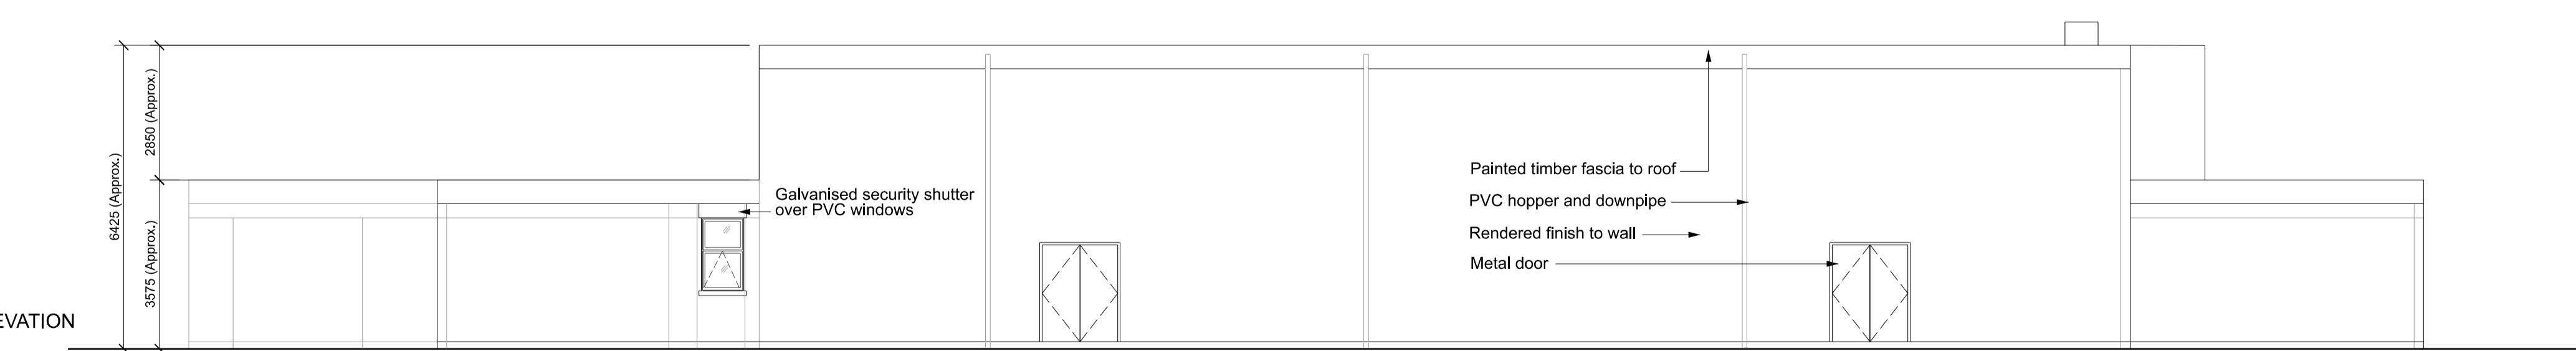

05 - NORTH ELEVATION
 (Scale 1:100 & A1)

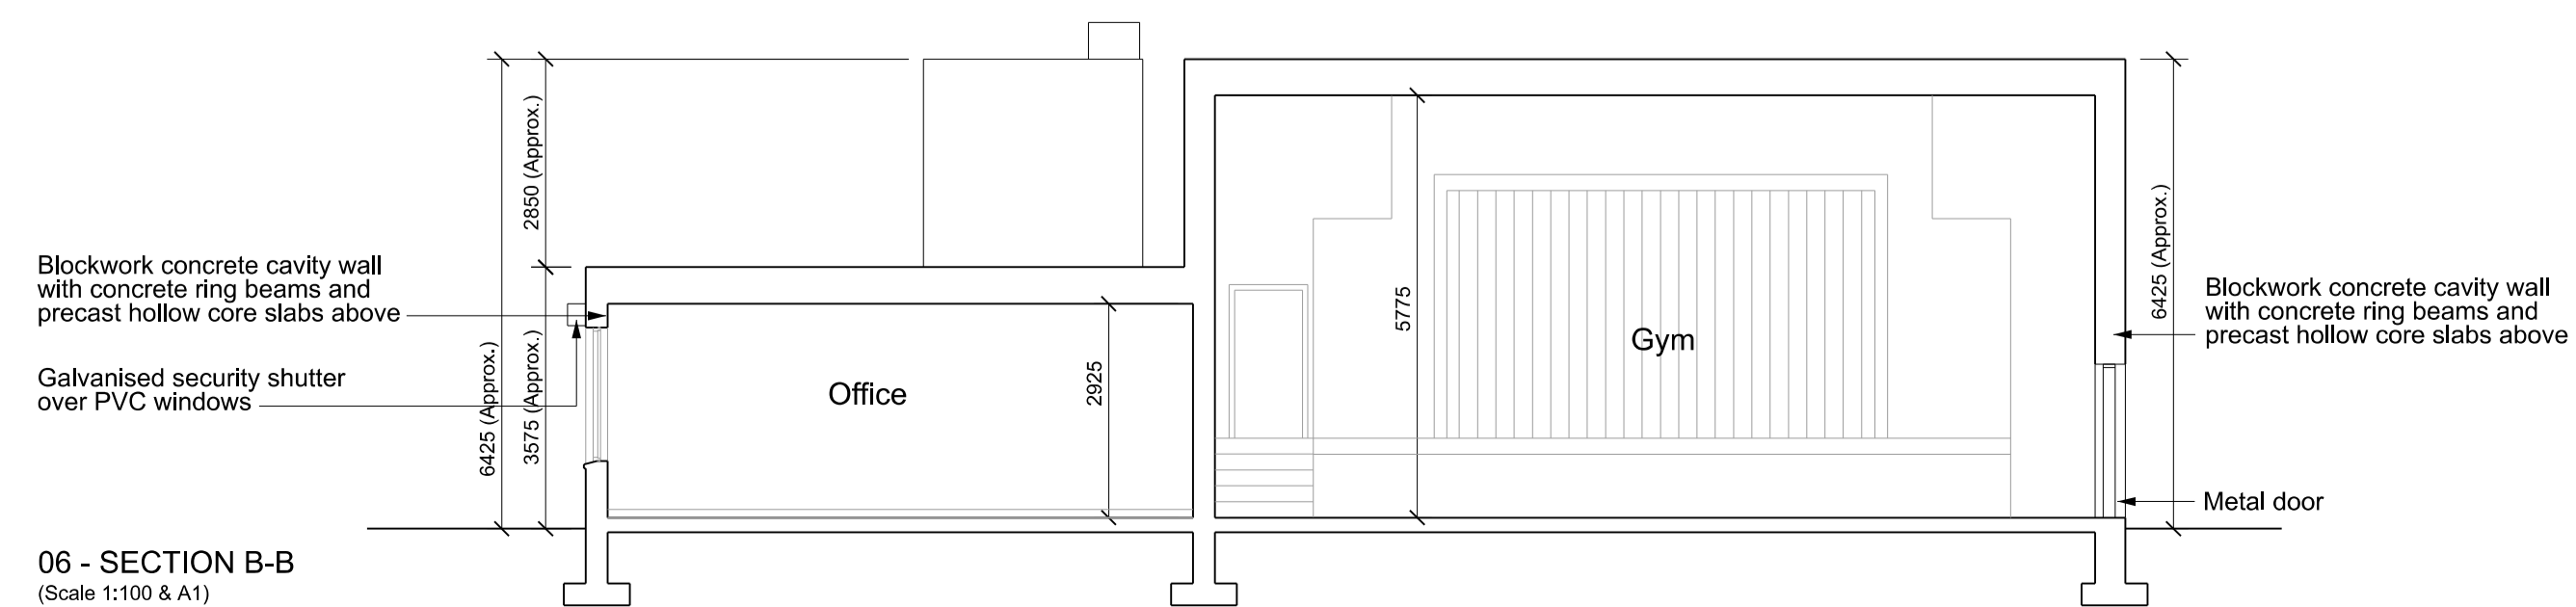

06 - SECTION B-B
 (Scale 1:100 & A1)

Old Community Centre Plan, Section and Elevations
 (Scale 1:100 @ A1)

| | | | | |
|---|-------------------------|----|------------|----------------------|
| P02 | 10/02/21 | EF | PF | Issued for Part 8 |
| REV | DATE | BY | CHKD./APP. | REVISION DESCRIPTION |
| S3 | | | | Issued for Part 8 |
| SUITABILITY CODE | SUITABILITY DESCRIPTION | | | |
| CLIENT | | | | |
| Dublin City Council Comhairle Cathrach Bhaile Atha Cliath HOUSING & COMMUNITY SERVICES, CIVIC OFFICES, WOOD QUAY, DUBLIN 8, IRELAND www.dublincity.ie T. +353 (0)1 222 3526 F. +353 (0)1 222 2884 | | | | |
| PROJECT LEAD | | | | |
| RANNOG AILTIRE NA CATHRACH | | | | |
| CITY ARCHITECTS DIVISION | | | | |
| CITY ARCHITECTS DIVISION, CIVIC OFFICES, WOOD QUAY, DUBLIN 8, IRELAND www.dublincity.ie T. +353 (0)1 222 3526 F. +353 (0)1 222 2884 | | | | |
| PROJECT TITLE | | | | |
| Emmet Road Health Centre and old Community Centre Demolition works. | | | | |
| PROJECT NUMBER | | | | |
| CA 20508 | | | | |
| SITE ADDRESS | | | | |
| Emmet Road, Inchicore, Dublin 8 | | | | |
| PROJECT TEAM | | | | |
| Peter Finnegan Eoin Fayne | | | | |
| DRAWING TITLE | | | | SCALE |
| Old Comm. Centre Floor plan, Elevations and Section A-A | | | | 1:100@A1 |
| DRAWING NUMBER | | | | STATUS |
| ER-DCCA-XX-XX-DR-CS-1005 | | | | S3 |
| | | | | REVISION |
| | | | | P02 |