





- General Notes :**
1. No part of this document may be re-produced or transmitted in any form or stored in any retrieval system without the written permission of the Consulting Engineer, David Kelly Partnership, as copyright holder except as agreed for use on the project for which the document was originally issued.
  2. The contractor is responsible for checking all levels and dimensions on site and shall refer all discrepancies to the Engineer.
  3. Only drawings issued for CONSTRUCTION shall be used for construction purposes.
  4. Work to figured dimensions only. Do not scale print.
  5. Check size of drawing sheet against dimension marks at bottom left hand corner of sheet.

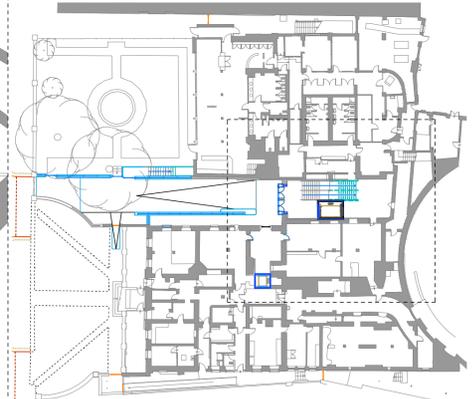


**KEY PLAN**  
SCALE: 1:500

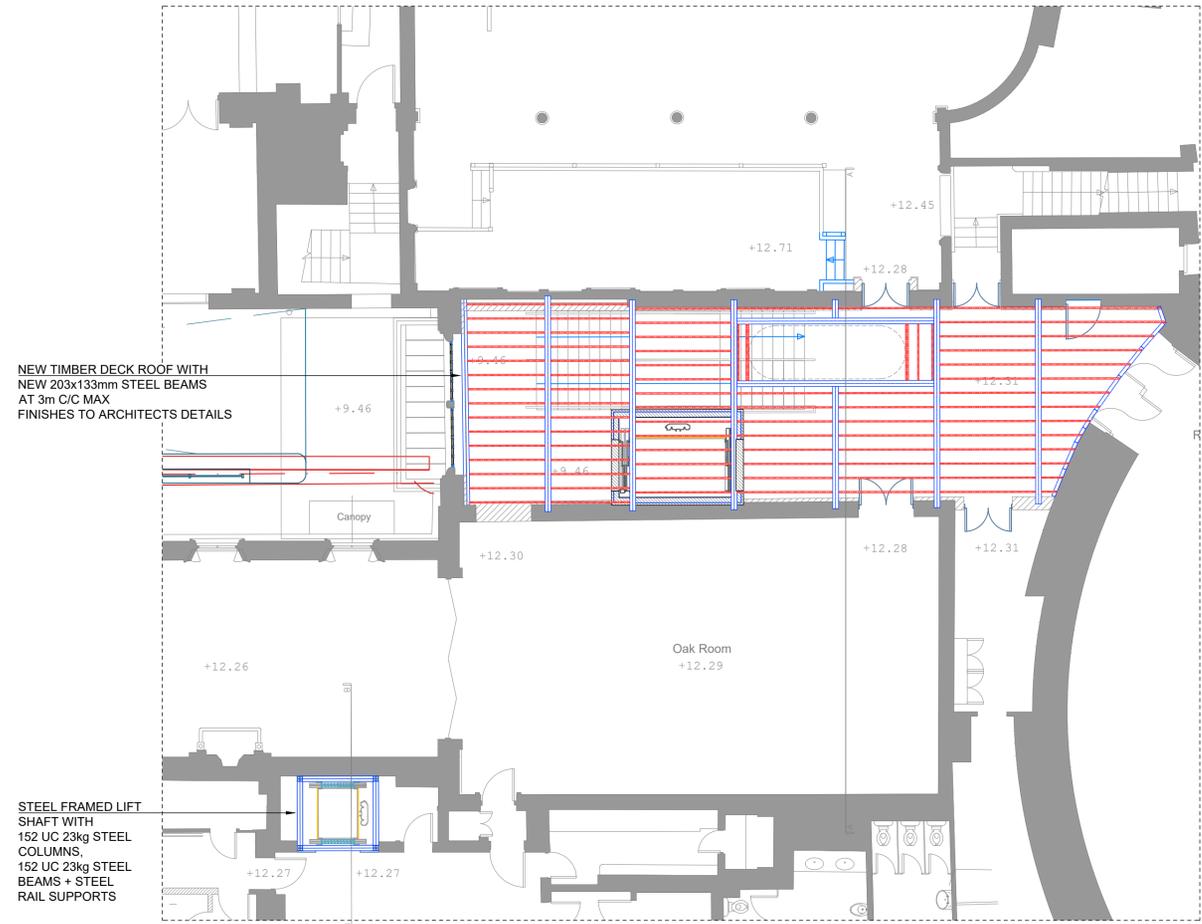

NEW TIMBER DECK ROOF WITH  
NEW 203x133mm STEEL BEAMS  
AT 3m C/C MAX  
FINISHES TO ARCHITECTS DETAILS

STEEL FRAMED LIFT  
SHAFT WITH  
152 UC 23kg STEEL  
COLUMNS,  
152 UC 23kg STEEL  
BEAMS + STEEL  
RAIL SUPPORTS


**PROPOSED ROOF STRUCTURE OVER GROUND FLOOR PLAN**  
SCALE: 1:100

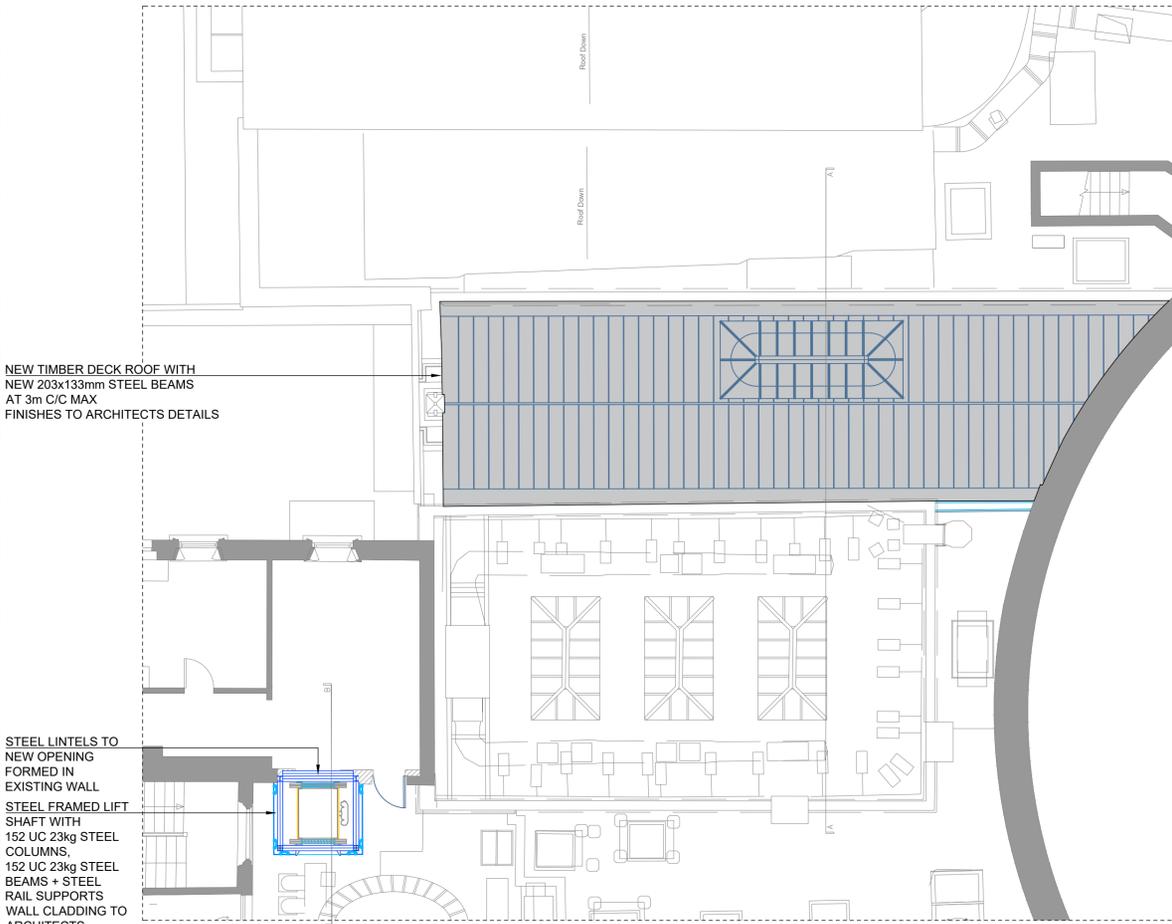

NEW TIMBER DECK ROOF WITH  
NEW 203x133mm STEEL BEAMS  
AT 3m C/C MAX  
FINISHES TO ARCHITECTS DETAILS

STEEL LINTELS TO  
NEW OPENING  
FORMED IN  
EXISTING WALL  
STEEL FRAMED LIFT  
SHAFT WITH  
152 UC 23kg STEEL  
COLUMNS,  
152 UC 23kg STEEL  
BEAMS + STEEL  
RAIL SUPPORTS  
WALL CLADDING TO  
ARCHITECTS  
DETAILS

**FIRST FLOOR PLAN**  
SCALE: 1:100

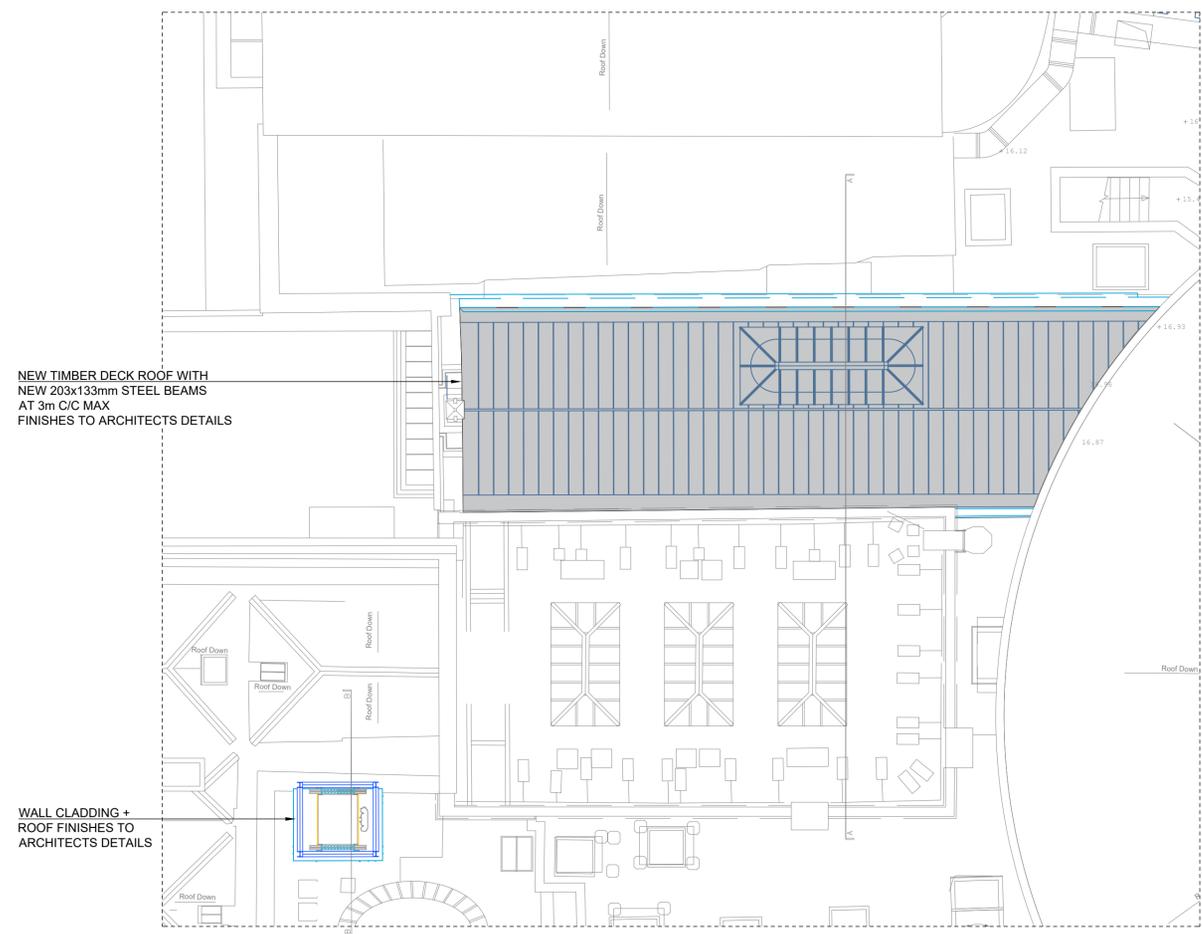

NEW TIMBER DECK ROOF WITH  
NEW 203x133mm STEEL BEAMS  
AT 3m C/C MAX  
FINISHES TO ARCHITECTS DETAILS

WALL CLADDING +  
ROOF FINISHES TO  
ARCHITECTS DETAILS

**ROOF PLAN**  
SCALE: 1:100

SHEET SIZE : A1  
0mm 50mm 100mm

Ordnance Survey Ireland Licence No EN 0009223  
© Ordnance Survey Ireland Government of Ireland

Rev:	Note:	Date:	Drawn:	Approved:
P1		03 NOV. '23	JH	JK



Nelson House, Emmet Place, | 10 Ormonde Street,  
Youghal, Co. Cork. | Kilkenny.  
t. +353 (0)24 92412 | t. +353 (0)56 7801260  
e. info@dkp.ie www.dkp.ie

Project:  
MANSION HOUSE,  
DAWSON STREET,  
DUBLIN 2  
ARCHITECT: BLACKWOOD ASSOCIATE ARCHITECTS

Title:  
STRUCTURAL PLANS

Purpose of Issue: PLANNING Scale: 1:100 ; 1:500

Project No.: 20006 Drawing No.: 112 Issue No.: P1