


Site Notice



Site Notice

Site Notice

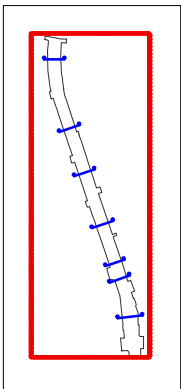

Legend:



- Existing Structure
- Site Boundary

PLANNING

REVISIONS

Haslam & Co Architects
 Chocolate Factory Arts Centre, 26 Kings Inn Street, Dublin 1, Ireland
 (+353) (0)1 4423539; www.haslamco.com; info@haslamco.com

Michael P.G. Haslam
 BSc, BArch Hons, MRIAI

APPROVED BY MH
 PREPARED BY RF

714636, 733709
 O.S. REF.

PROJECT TITLE
Meath Street Public Realm Improvement Scheme

DATE FIRST ISSUED 31-05-23
 REVISION DATE
 SOURCE FILES HA018


DRAWING TITLE
Proposed Site plan

2	S001	-	1:1000
STAGE	DRAWING NO.	REV.	SCALE AT A3

USE FIGURED DIMENSIONS DO NOT SCALE ALL DIMENSIONS TO BE CHECKED ON SITE

The contents of this drawing are strictly copyright of HCOA or the original authors. No consent is given or implied for any unapproved use of this drawing or its contents, or derivations of same. Such use may be the subject of legal action.

The contents of this drawing are strictly copyright of HCOA or the original authors. No consent is given or implied for any unapproved use of this drawing or its contents, or derivations of same. Such use may be the subject of legal action.

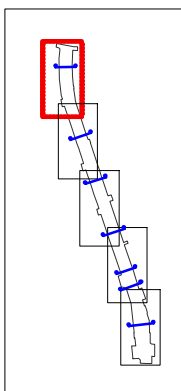

Legend:

- Existing Structure
- Site Boundary

- Proposed Street Light
- Proposed Bollards
- Proposed Smart Boxes
- Proposed Bike Loop
- Proposed Bench

PLANNING

REVISIONS

Haslam & Co Architects
 Chocolate Factory Arts Centre, 26 Kings Inn Street, Dublin 1, Ireland
 (+353) (0)1 4423539; www.haslamco.com; info@haslamco.com
 Michael P.G. Haslam
 BSc, BArch Hons, MRIAI

APPROVED BY MH 714636, 733709
PREPARED BY RF O.S. REF.

PROJECT TITLE
 Meath Street Public Realm Improvement Scheme

DATE FIRST ISSUED 31-05-23
REVISION DATE
SOURCE FILES HA018


USE FIGURED DIMENSIONS DO NOT SCALE

DRAWING TITLE
 Proposed Ground plan

2	GA100	REV.	SCALE AT A1	SCALE AT A3
STAGE	DRAWING NO.	REV.	SCALE AT A1	SCALE AT A3

ALL DIMENSIONS TO BE CHECKED ON SITE

The contents of this drawing are strictly copyright of HCOA or the original authors. No consent is given or implied for any unapproved use of this drawing or its contents, or derivations of same. Such use may be the subject of legal action.

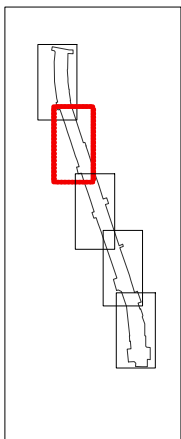

Legend:

- Existing Structure (Grey rectangle)
- Site Boundary (Red line)

- Proposed Street Light (Circle with dot)
- Proposed Bollards (Small circle)
- Proposed Smart Boxes (Square)
- Proposed Bike Loop (Dashed line)
- Proposed Bench (Striped rectangle)

PLANNING

REVISIONS

Haslam & Co Architects
 Chocolate Factory Arts Centre, 26 Kings Inn Street, Dublin 1, Ireland
 (+353) (0)1 4423539; www.haslamco.com; info@haslamco.com
 Michael P.G. Haslam
 BSc, BArch Hons, MRIAI

APPROVED BY: MH
 PREPARED BY: RF

714636, 733709
 O.S. REF.

PROJECT TITLE: Meath Street Public Realm Improvement Scheme



DATE FIRST ISSUED: 31-05-23
 REVISION DATE:
 SOURCE FILES: HA018

USE FIGURED DIMENSIONS DO NOT SCALE

DRAWING TITLE: Proposed Ground plan

2	GA101	1:200
STAGE	DRAWING NO.	SCALE AT A1
REV.	SCALE AT A3	ALL DIMENSIONS TO BE CHECKED ON SITE

The contents of this drawing are strictly copyright of HCOA or the original authors. No consent is given or implied for any unapproved use of this drawing or its contents, or derivations of same. Such use may be the subject of legal action.

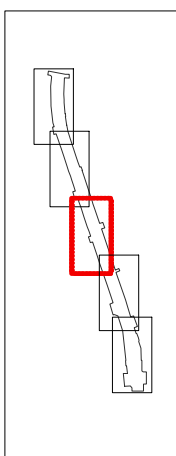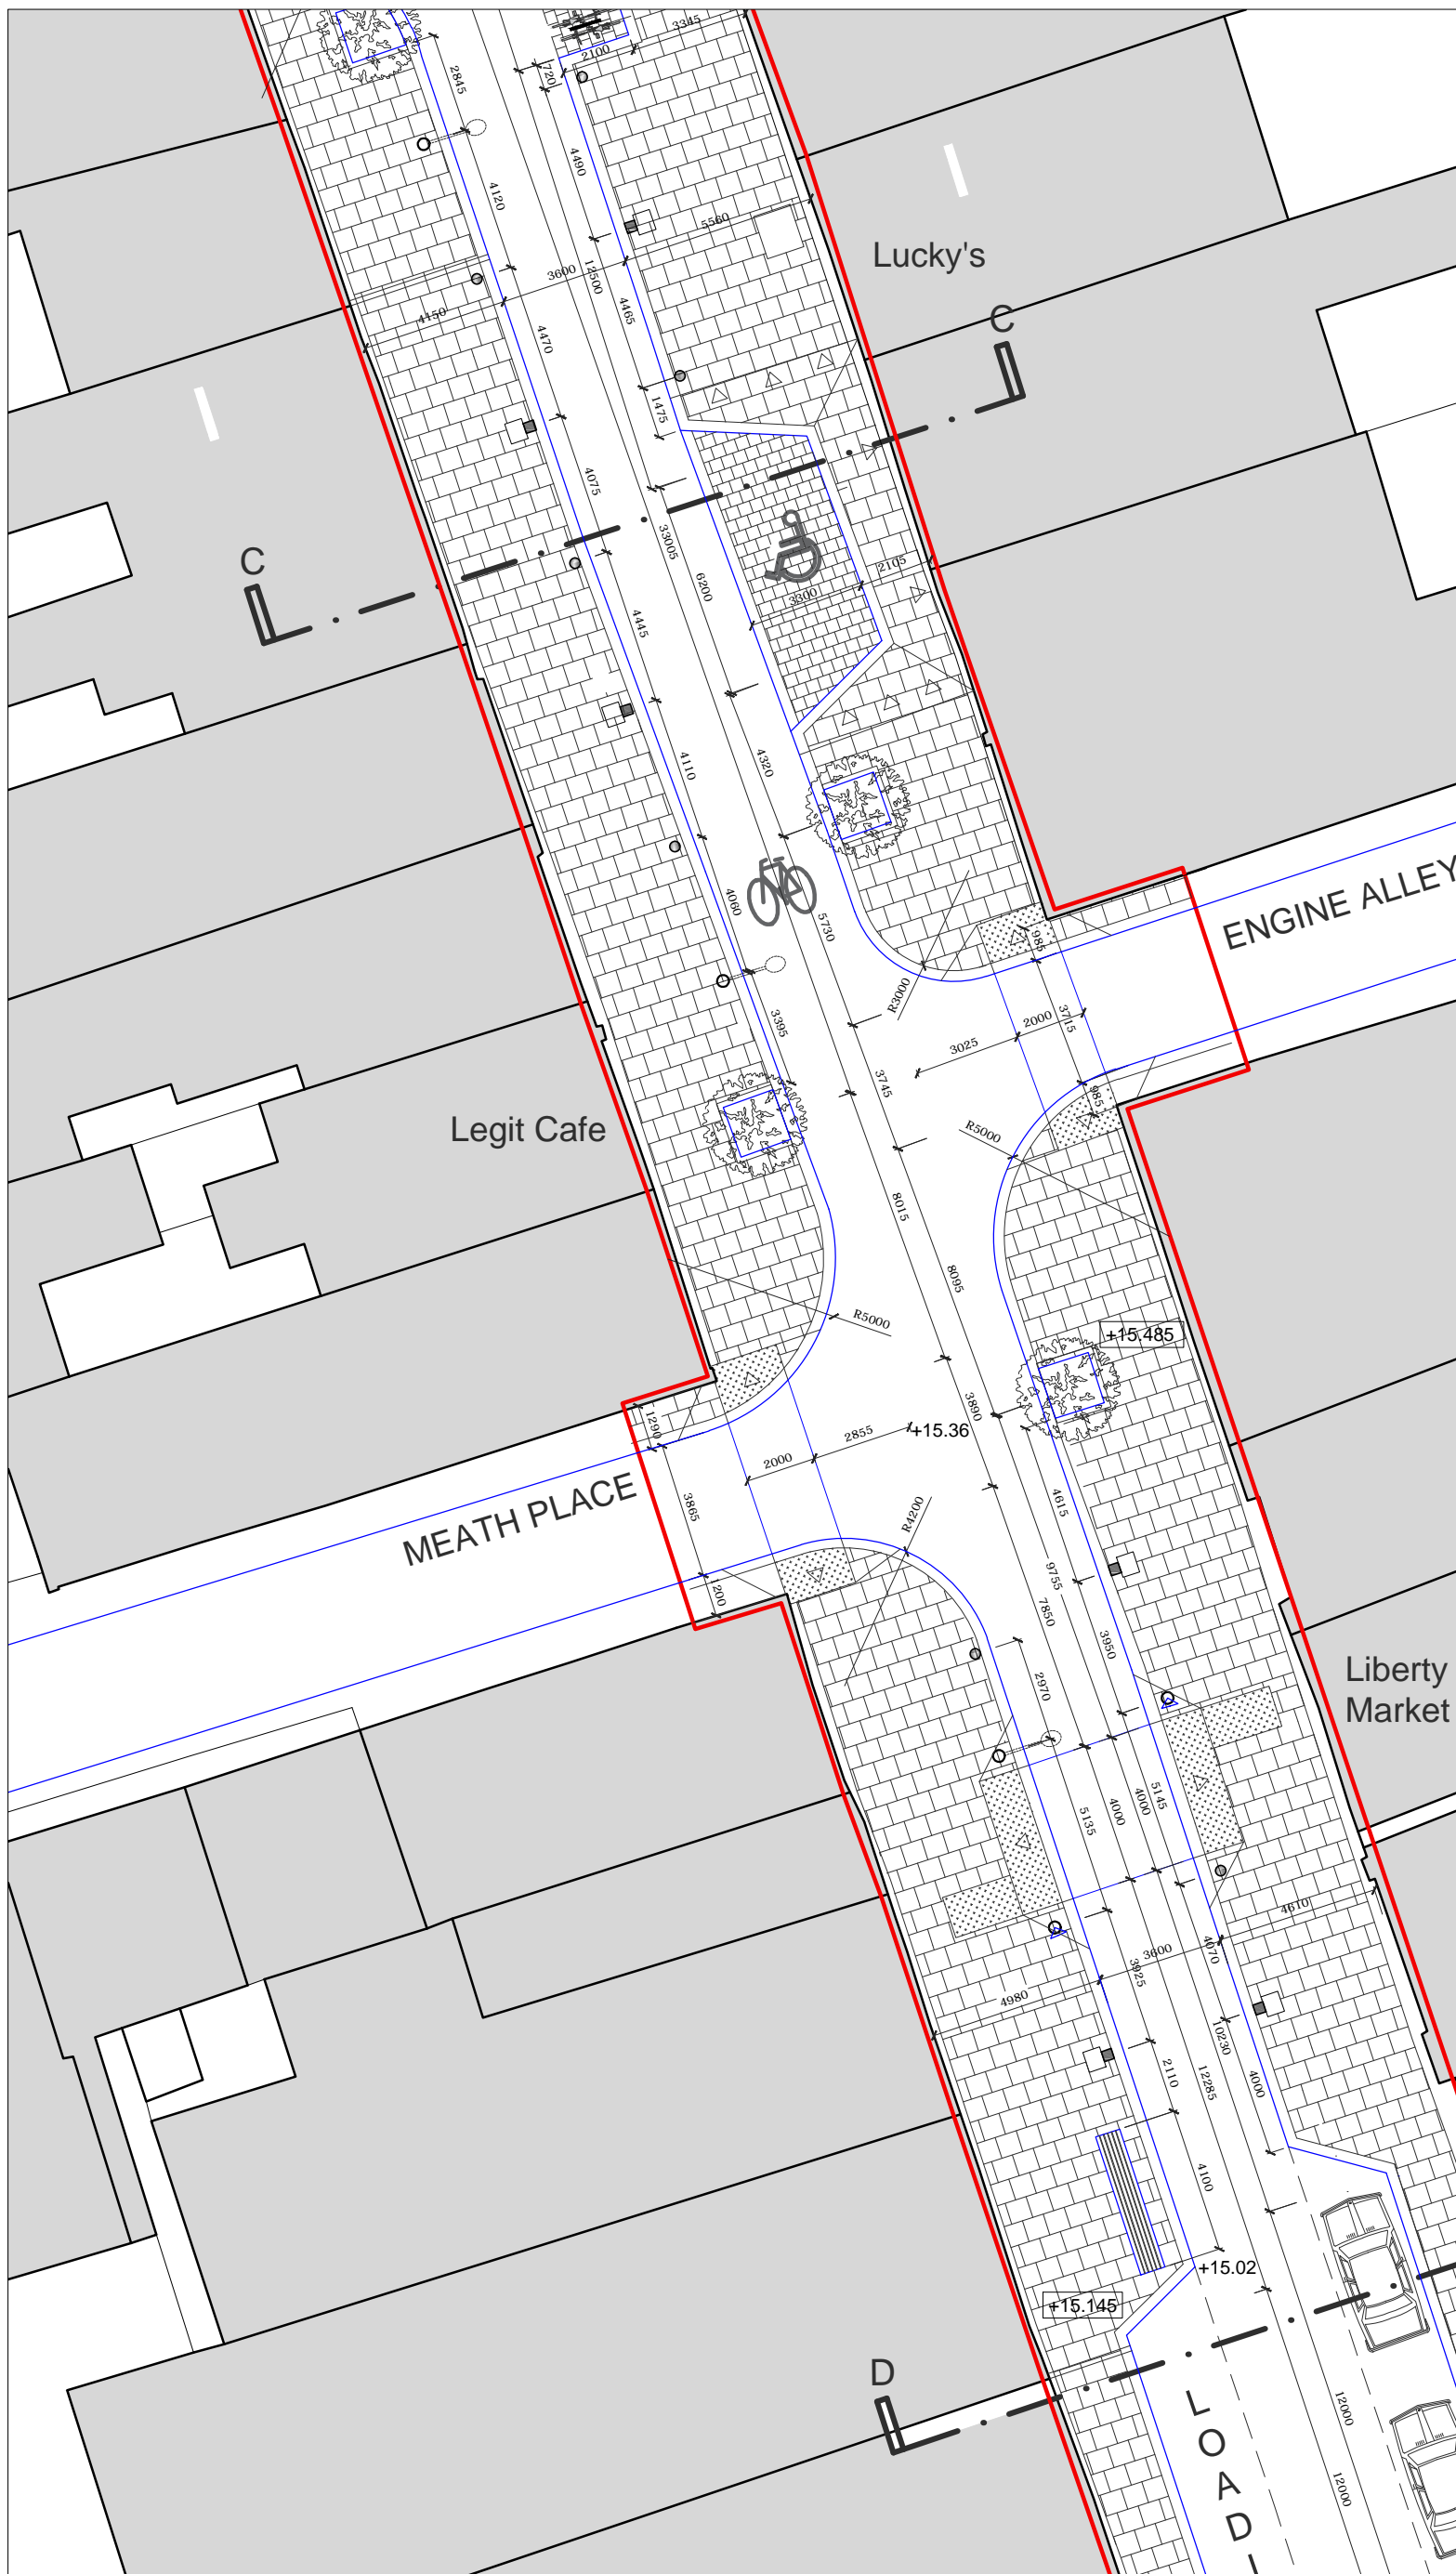

Legend:

- Existing Structure
- Site Boundary

- Proposed Street Light
- Proposed Bollards
- Proposed Smart Boxes
- Proposed Bike Loop
- Proposed Bench

PLANNING

REVISIONS

Haslam & Co Architects
 Chocolate Factory Arts Centre, 26 Kings Inn Street, Dublin 1, Ireland
 (+353) (0)1 4423539; www.haslamco.com; info@haslamco.com
 Michael P.G. Haslam
 BSc, BArch Hons, MRIAI

APPROVED BY MH 714636, 733709
 PREPARED BY RF O.S. REF.

PROJECT TITLE
Meath Street Public Realm Improvement Scheme

DATE FIRST ISSUED 31-05-23
 REVISION DATE
 SOURCE FILES HA018



USE FIGURED DIMENSIONS DO NOT SCALE

DRAWING TITLE
Proposed Ground plan

2	GA102	1:200
STAGE	DRAWING NO.	SCALE AT A3

ALL DIMENSIONS TO BE CHECKED ON SITE

The contents of this drawing are strictly copyright of HCOA or the original authors. No consent is given or implied for any unapproved use of this drawing or its contents or derivations of same. Such use may be the subject of legal action.

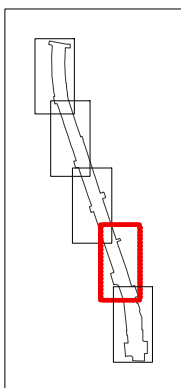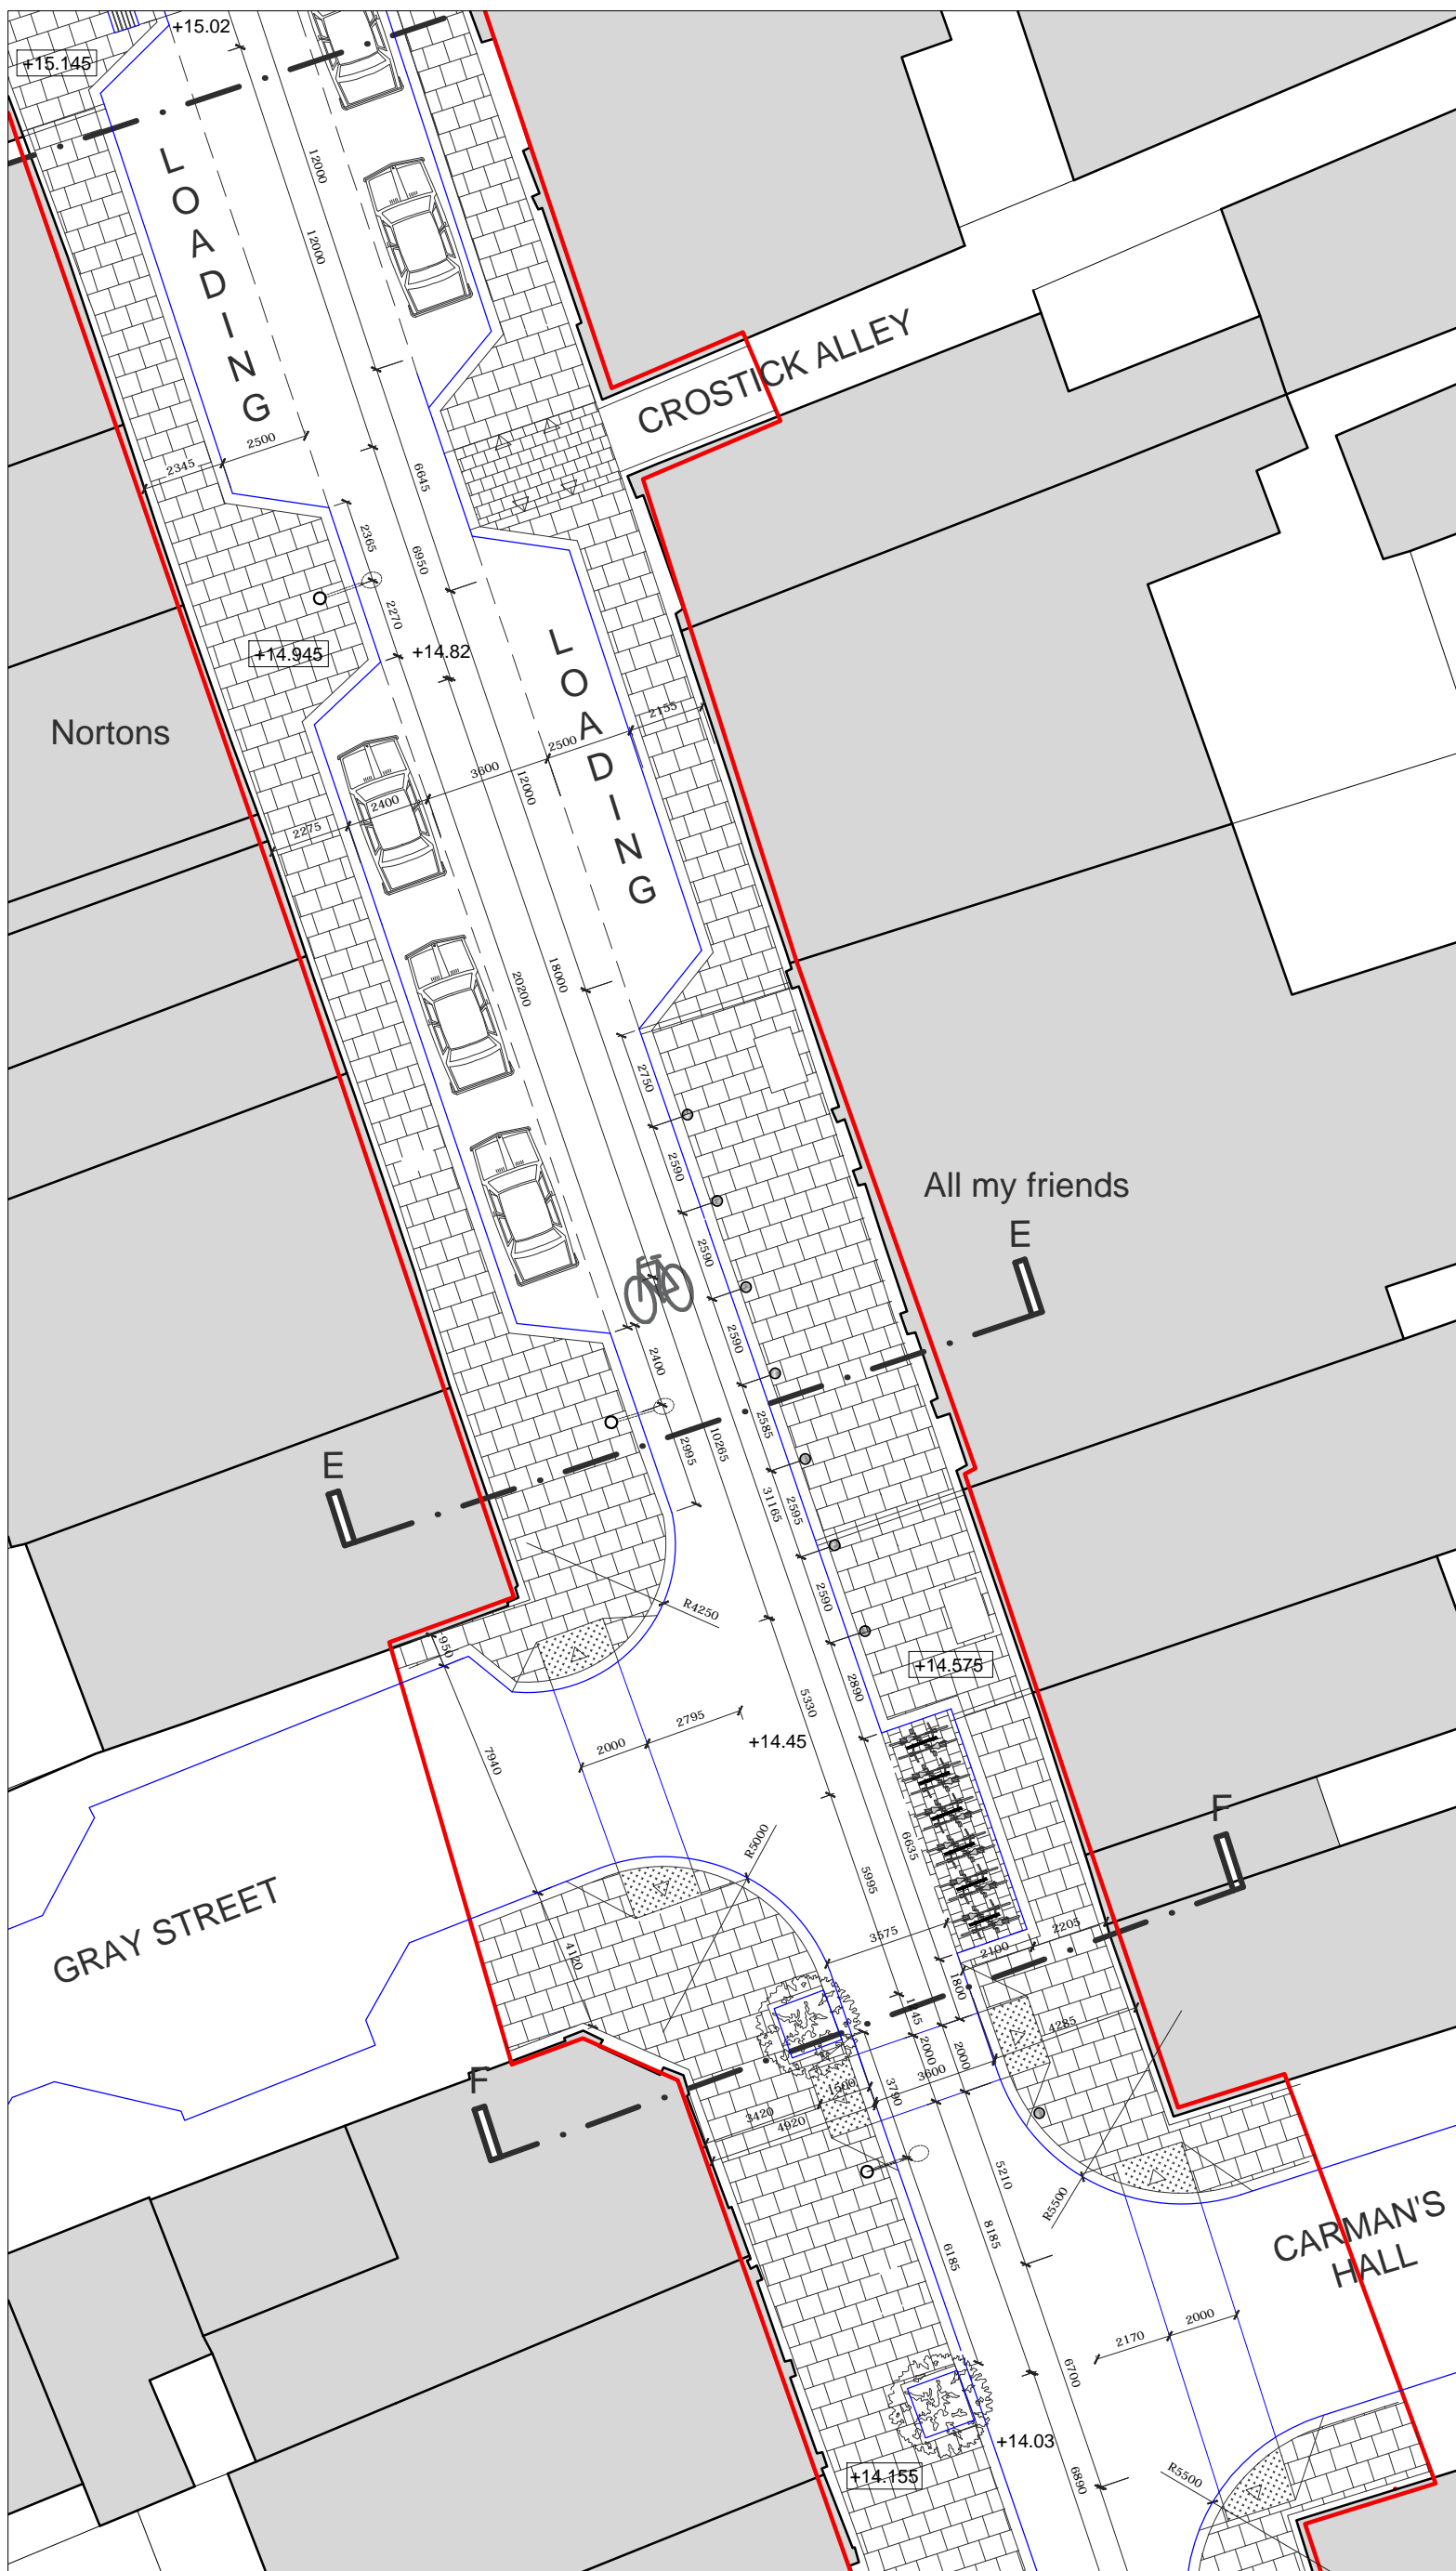

Legend:

- Existing Structure
- Site Boundary

- Proposed Street Light
- Proposed Bollards
- Proposed Smart Boxes
- Proposed Bike Loop
- Proposed Bench

PLANNING

REVISIONS

Haslam & Co Architects
 Chocolate Factory Arts Centre, 26 Kings Inn Street, Dublin 1, Ireland
 (+353) (0)1 4423539; www.haslamco.com; info@haslamco.com
 Michael P.G. Haslam
 BSc, BArch Hons, MRIAI

APPROVED BY MH 714636, 733709
 PREPARED BY RF O.S. REF.

PROJECT TITLE
Meath Street Public Realm Improvement Scheme

DATE FIRST ISSUED 31-05-23
 REVISION DATE
 SOURCE FILES HA018



USE FIGURED DIMENSIONS DO NOT SCALE

DRAWING TITLE
Proposed Ground plan

2	GA103	1:200
STAGE	DRAWING NO.	SCALE AT A3

ALL DIMENSIONS TO BE CHECKED ON SITE

The contents of this drawing are strictly copyright of HCOA or the original authors. No consent is given or implied for any unapproved use of this drawing or its contents, or derivations of same. Such use may be the subject of legal action.

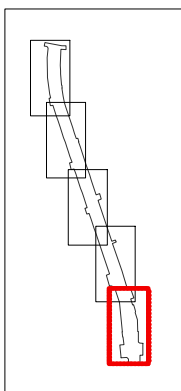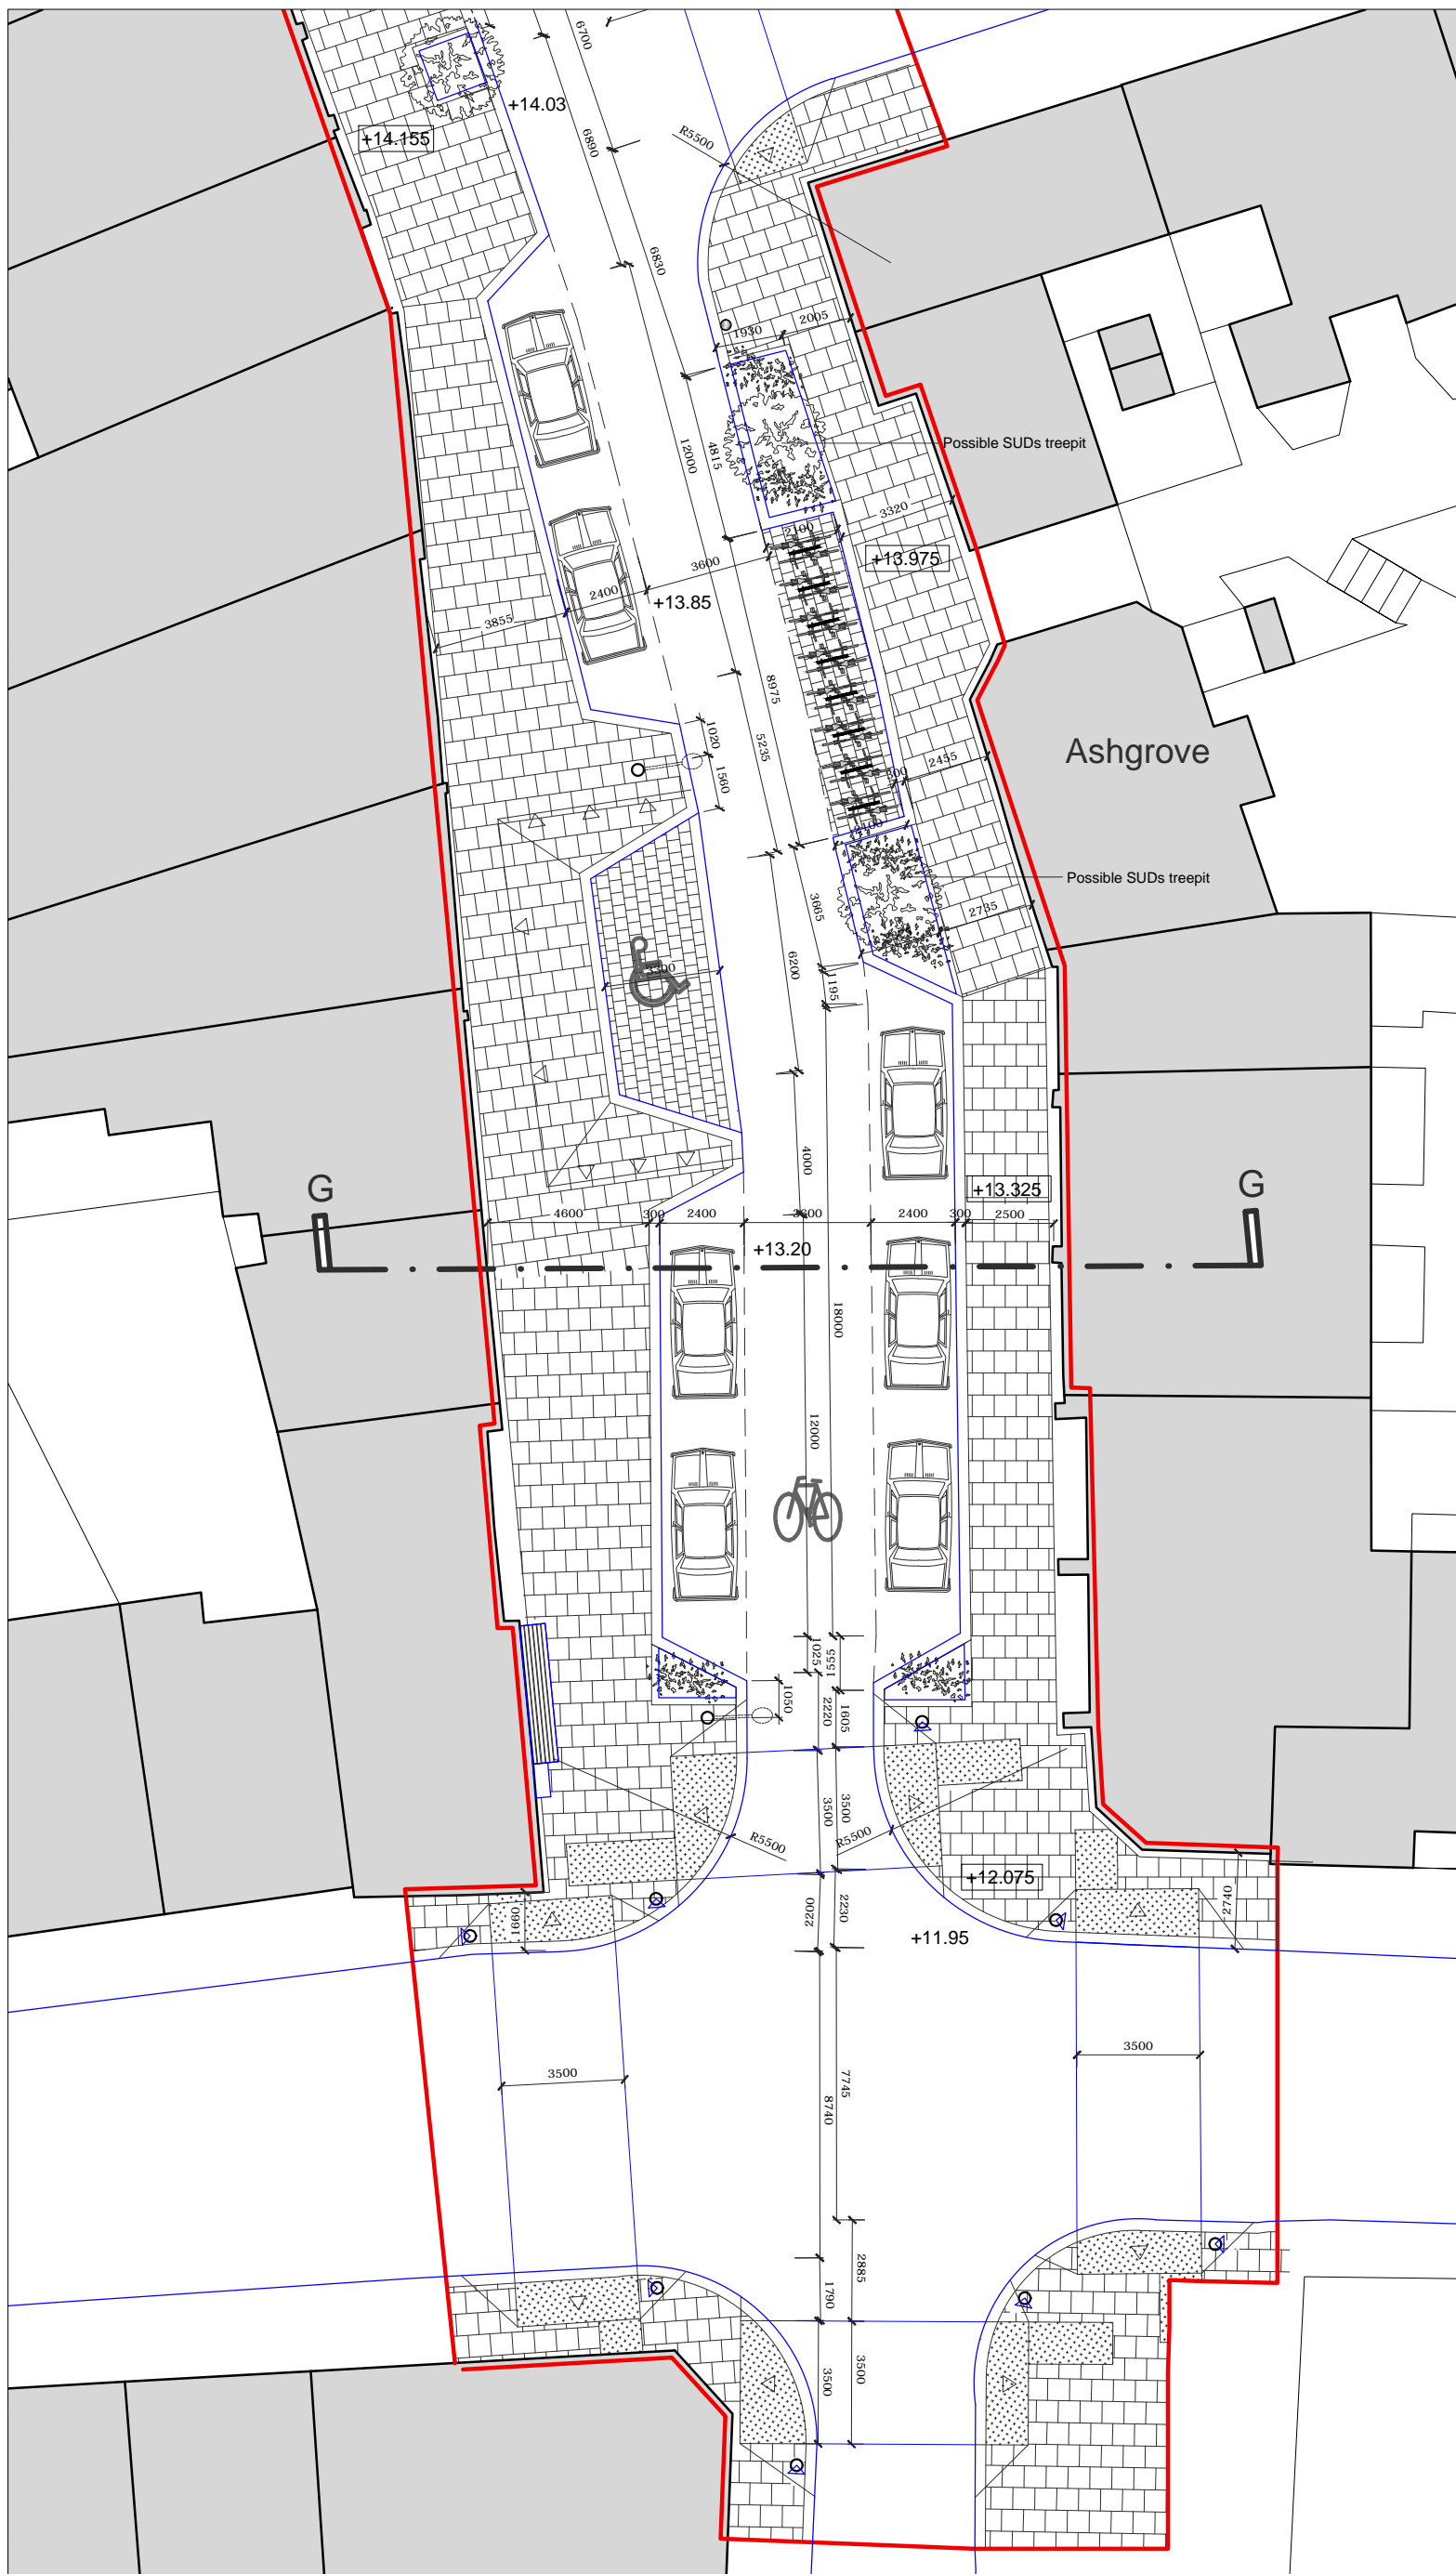

Legend:

- Existing Structure
- Site Boundary

- Proposed Street Light
- Proposed Bollards
- Proposed Smart Boxes
- Proposed Bike Loop
- Proposed Bench

PLANNING

REVISIONS

Haslam & Co Architects
 Chocolate Factory Arts Centre, 26 Kings Inn Street, Dublin 1, Ireland
 (+353) (0)1 4423539; www.haslamco.com; info@haslamco.com
 Michael P.G. Haslam
 BSc, BArch Hons, MRIAI

APPROVED BY MH 714636, 733709
 PREPARED BY RF O.S. REF.

PROJECT TITLE
Meath Street Public Realm Improvement Scheme



DATE FIRST ISSUED 31-05-23
 REVISION DATE
 SOURCE FILES HA018

USE FIGURED DIMENSIONS DO NOT SCALE



DRAWING TITLE
Proposed Ground plan

2	GA104	1:200
STAGE	DRAWING NO.	SCALE AT A3



ALL DIMENSIONS TO BE CHECKED ON SITE

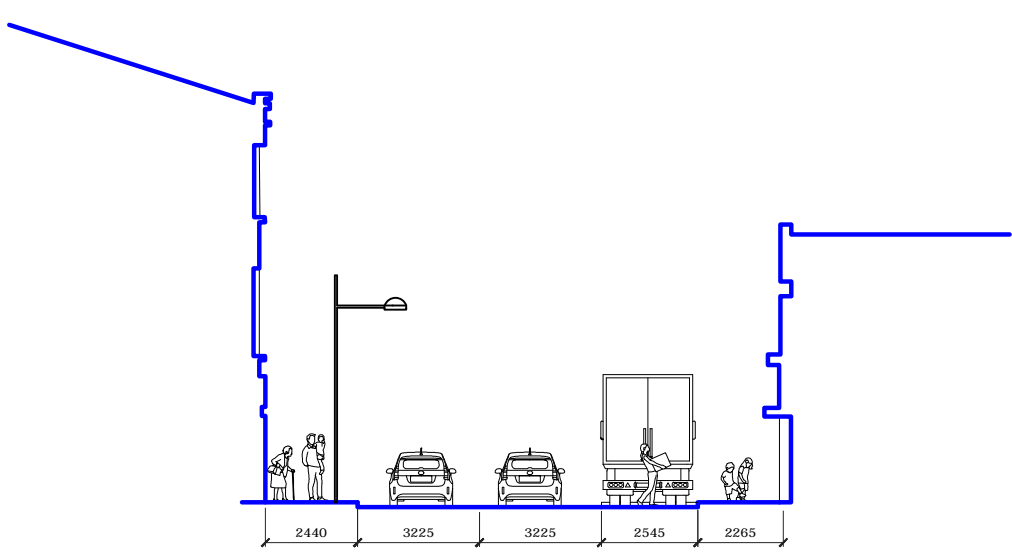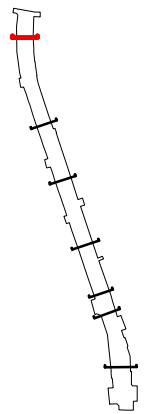

Section AA
1:200

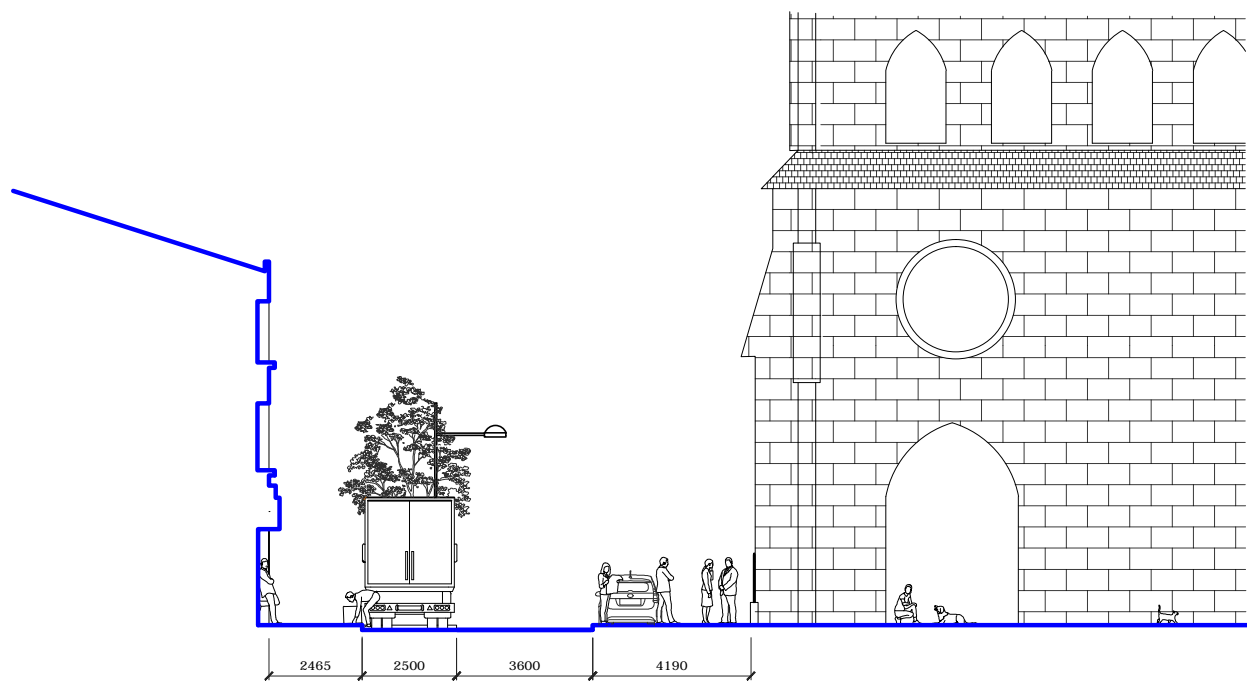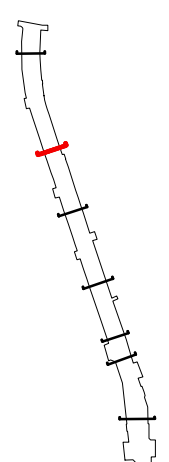

Section BB
1:200

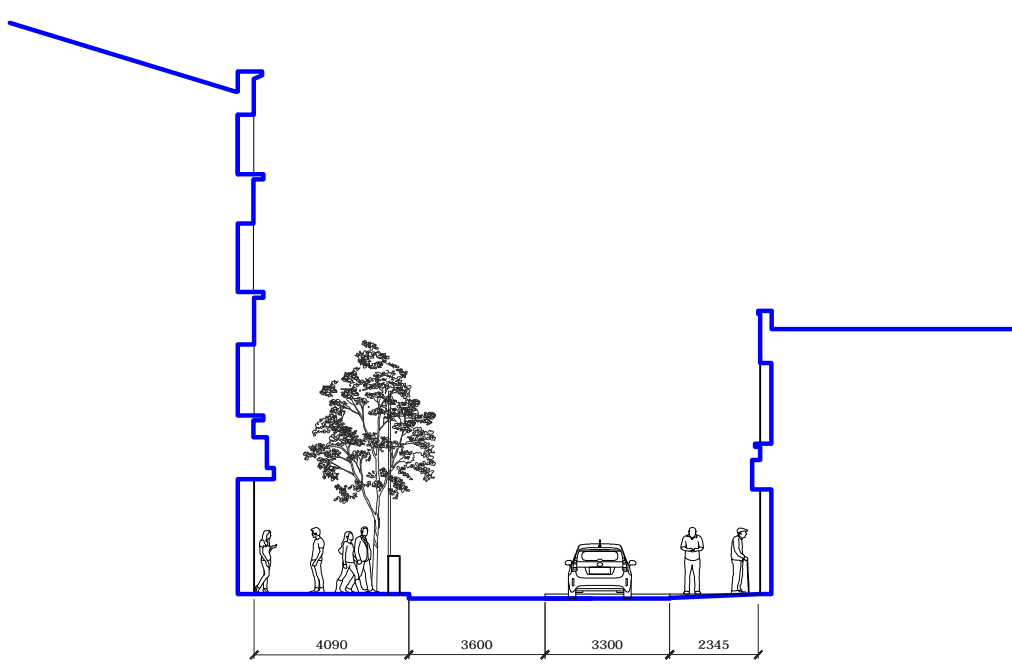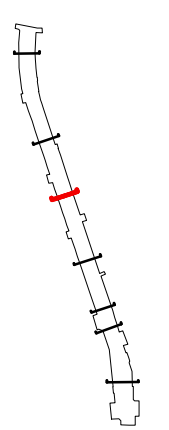

Section CC
1:200

The contents of this drawing are strictly copyright of HCoA or the original author. No consent is given or implied for any unapproved use of this drawing or its contents, or derivations of same. Such use may be the subject of legal action.

REVISIONS

Haslam & Co Architects
 Chocolate Factory Arts Centre, 26 Kings Inn Street, Dublin 1, Ireland
 (+353) (0)1 4423539; www.haslamco.com; info@haslamco.com

Michael P.G. Haslam
 BSc, BArch Hons, MRIAI


APPROVED BY MH	714636, 733709
PREPARED BY RF	O.S. REF.

PROJECT TITLE Meath Street Public Realm Improvement Scheme		DRAWING TITLE Proposed Sections AA - CC			
DATE FIRST ISSUED 31-05-23	2	GA200			1:200
REVISION DATE	STAGE	DRAWING NO.	REV.	SCALE AT A1	SCALE AT A3
SOURCE FILES 14A018					



USE FIGURED DIMENSIONS DO NOT SCALE ALL DIMENSIONS TO BE CHECKED ON SITE

PLANNING



The contents of this drawing are strictly copyright of HCoA or the original authors. No consent is given or implied for any unapproved use of this drawing or its contents, or derivations of same. Such use may be the subject of legal action.

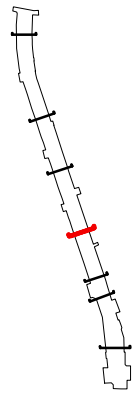



Section DD
1:200

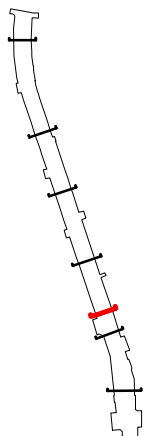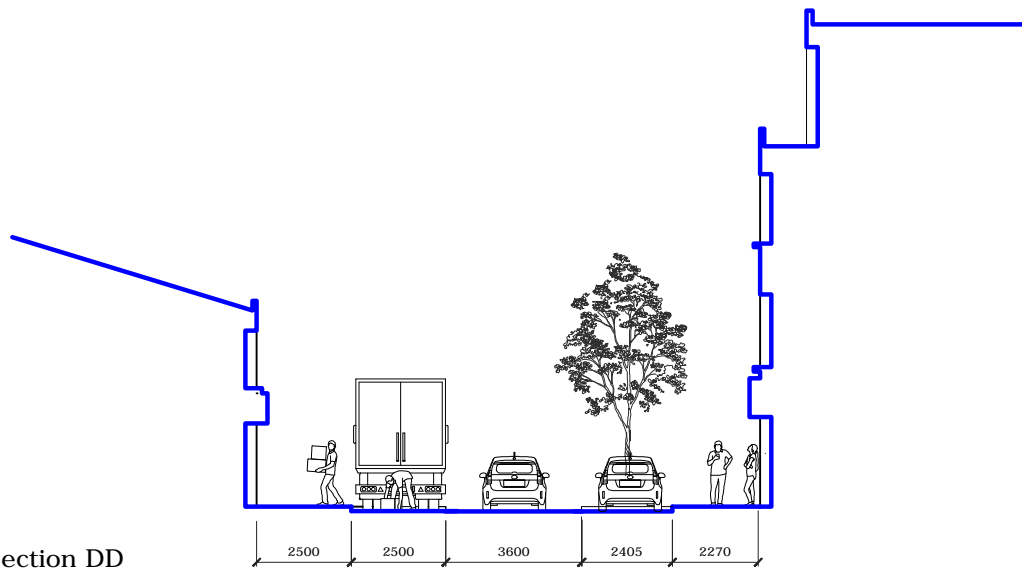


Section EE
1:200

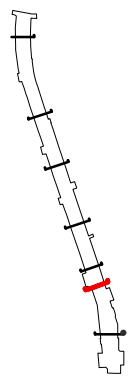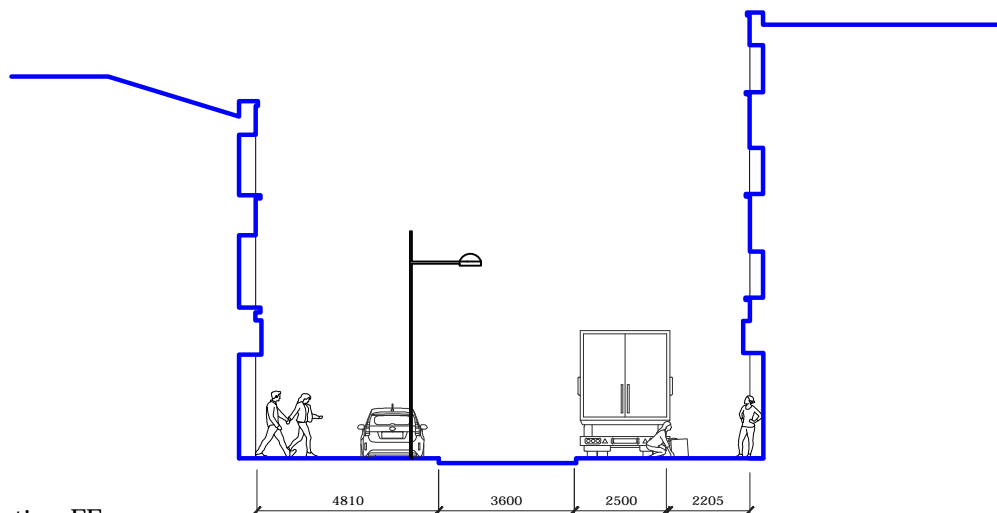

Section FF
1:200

 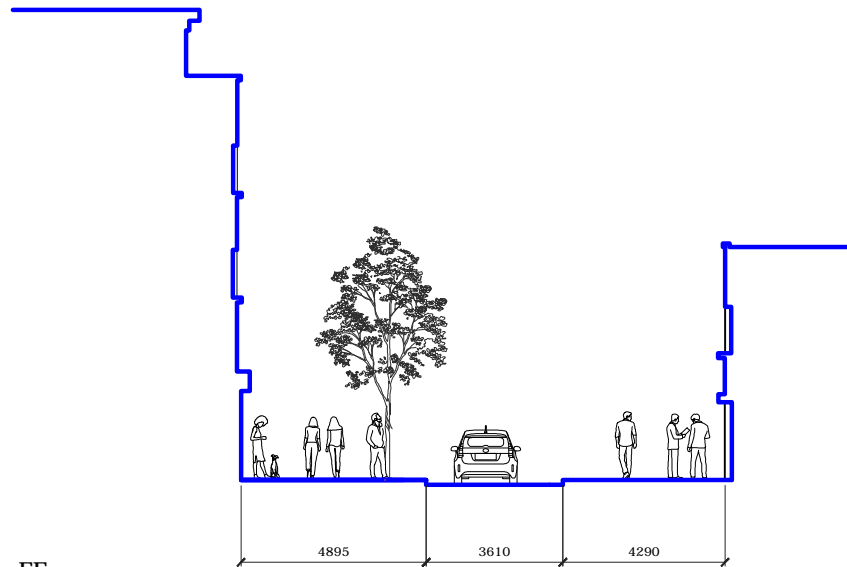

Section GG
1:200

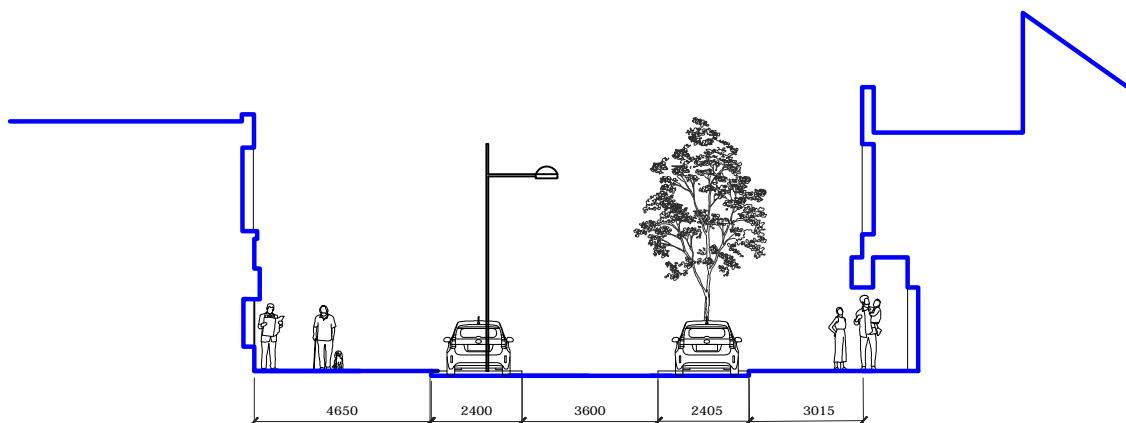

REVISIONS

Haslam & Co Architects
 Chocolate Factory Arts Centre, 26 Kings Inn Street, Dublin 1, Ireland
 (+353) (0)1 4423539; www.haslamco.com; info@haslamco.com

Michael P.G. Haslam
 BSc, BArch Hons, MRIAI

APPROVED BY MH	714636, 733709
PREPARED BY RF	O.S. REF.




PROJECT TITLE		DRAWING TITLE			
Meath Street Public Realm Improvement Scheme		Proposed Sections DD-GG			
DATE FIRST ISSUED 31-05-23	2	GA201			1:200
REVISION DATE	STAGE	DRAWING NO.	REV.	SCALE AT A1	SCALE AT A3
SOURCE FILES HA018					

USE FIGURED DIMENSIONS DO NOT SCALE ALL DIMENSIONS TO BE CHECKED ON SITE

PLANNING



Elevation AA
1:500

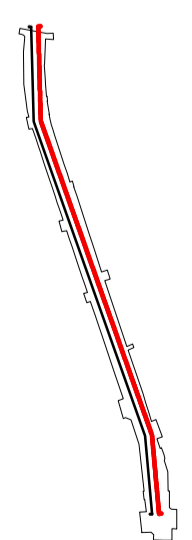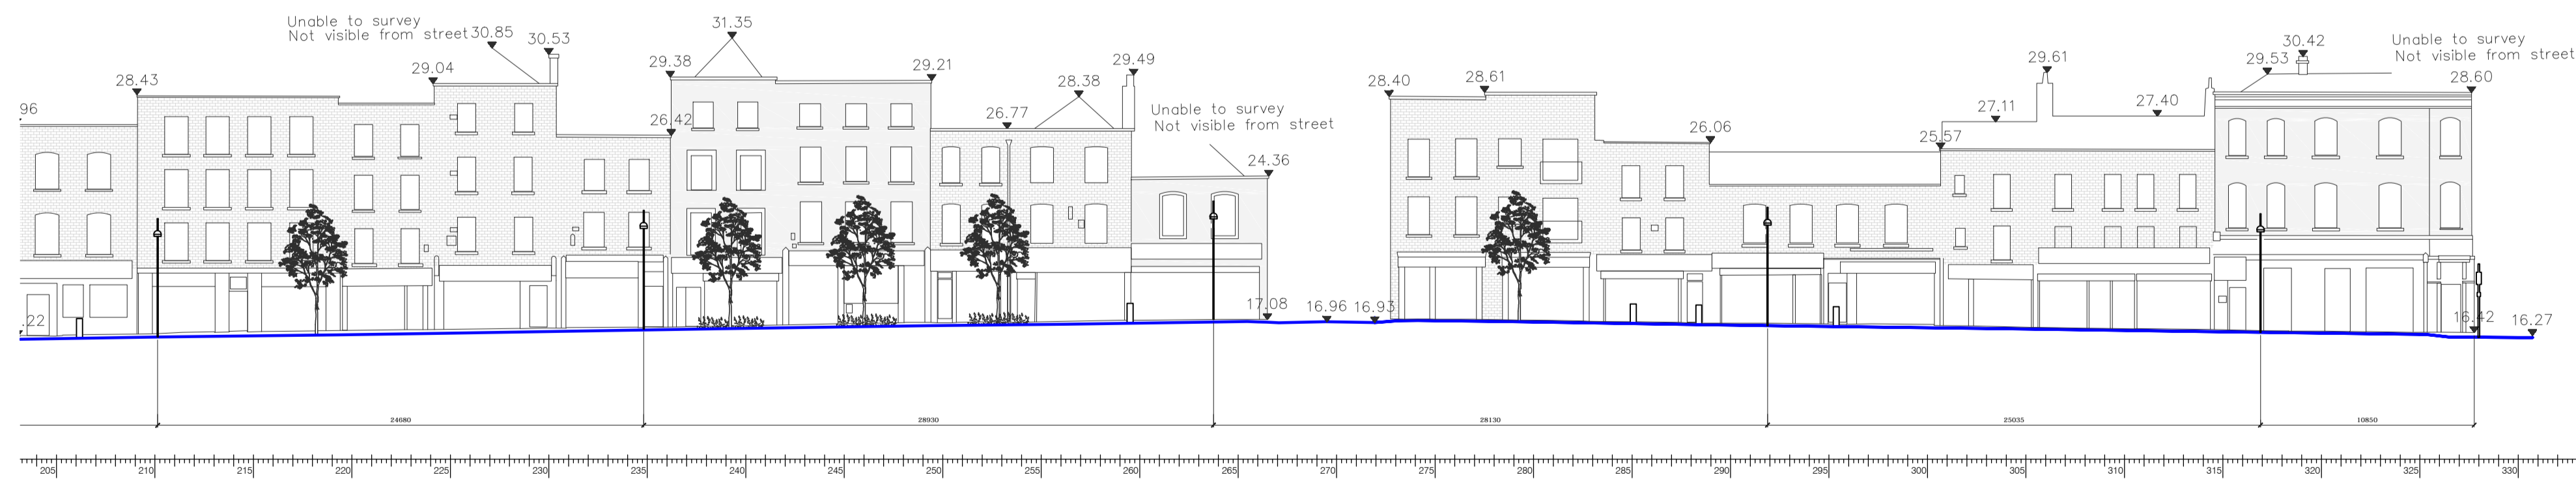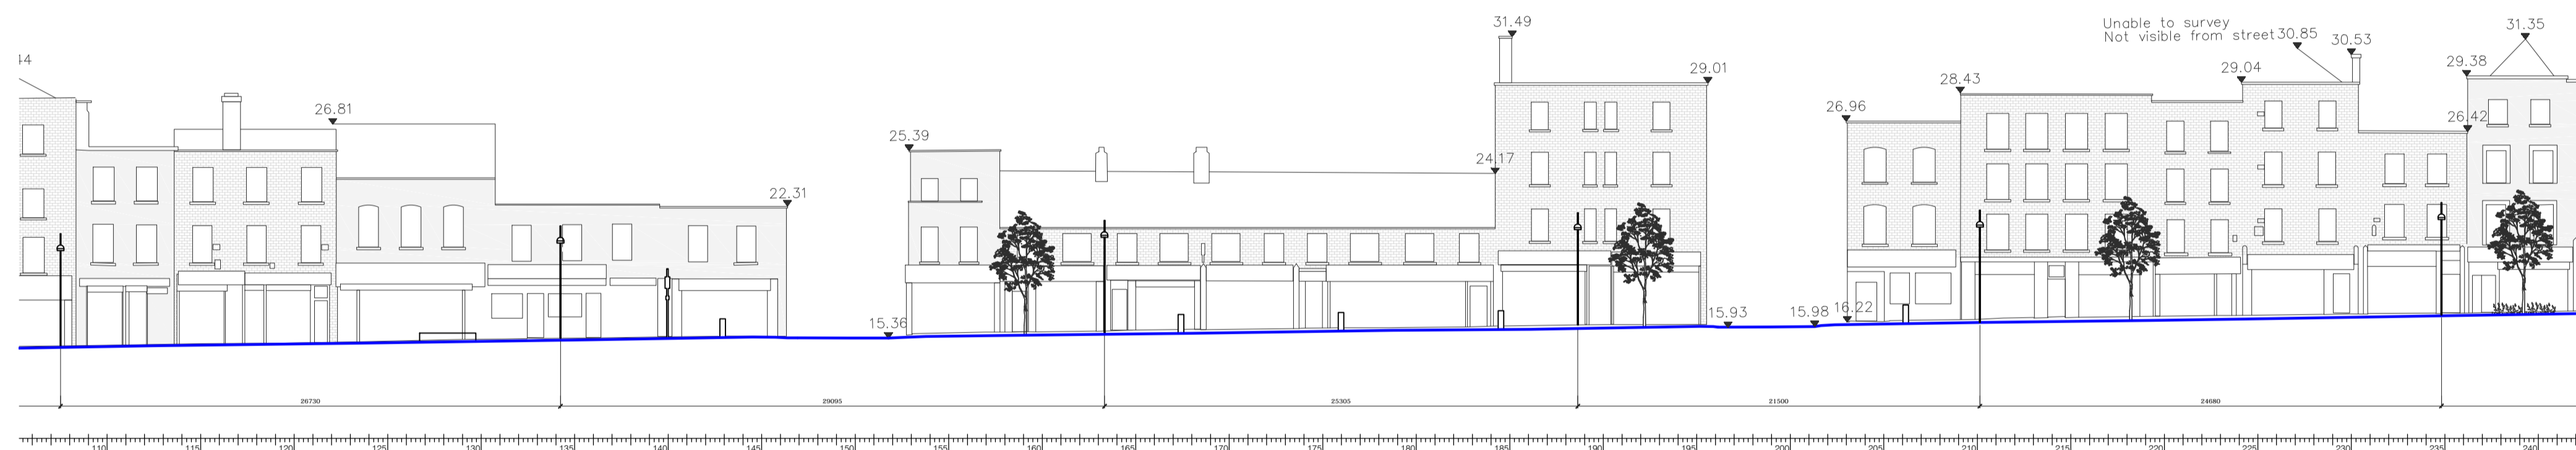

The contents of this drawing are strictly copyright of HCoA or the original authors. No consent is given or implied for any unapproved use of this drawing or its contents, or derivations of same. Such use may be the subject of legal action.

PLANNING

REVISIONS


Haslam & Co Architects
 Chocolate Factory Arts Centre, 26 Kings Inn Street, Dublin 1, Ireland
 (+353) (0)1 4423539; www.haslamco.com; info@haslamco.com
 Michael P.G. Haslam
 BSc, BArch Hons, MRIAI

APPROVED BY: MH
 PREPARED BY: RF



714636, 733709
 O.S. REF.

PROJECT TITLE		DRAWING TITLE			
Meath Street Public Realm Improvement Scheme		Proposed Elevation AA			
DATE FIRST ISSUED	31-05-23	2	GA300	1:500	1:500
REVISION DATE					
SOURCE FILES	HAD18				
USE FIGURED DIMENSIONS		DO NOT SCALE		ALL DIMENSIONS TO BE CHECKED ON SITE	

The contents of this drawing are strictly copyright of HCoA or the original authors. No consent is given or implied for any unapproved use of this drawing or its contents or derivations of same. Such use may be the subject of legal action.

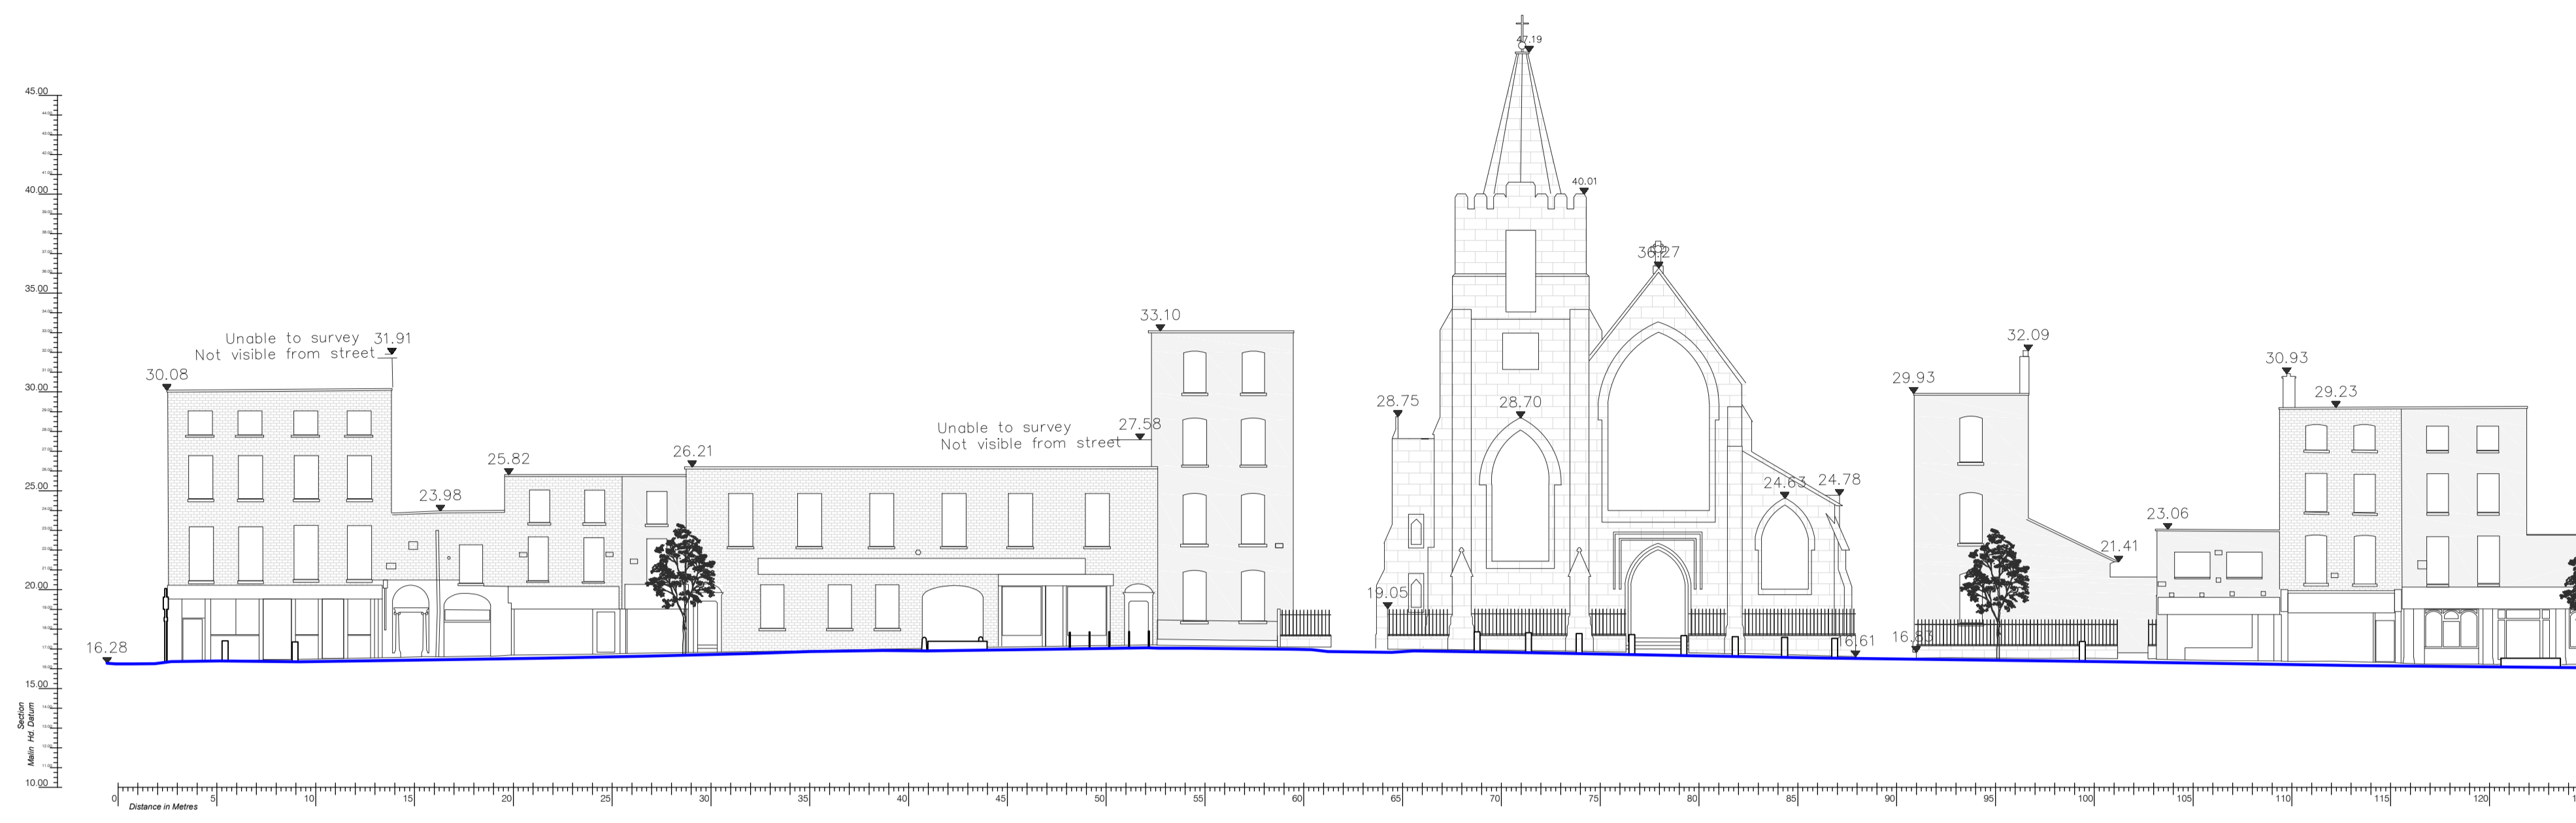


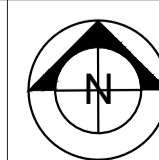
Elevation BB
1:500

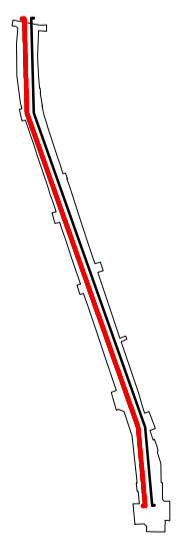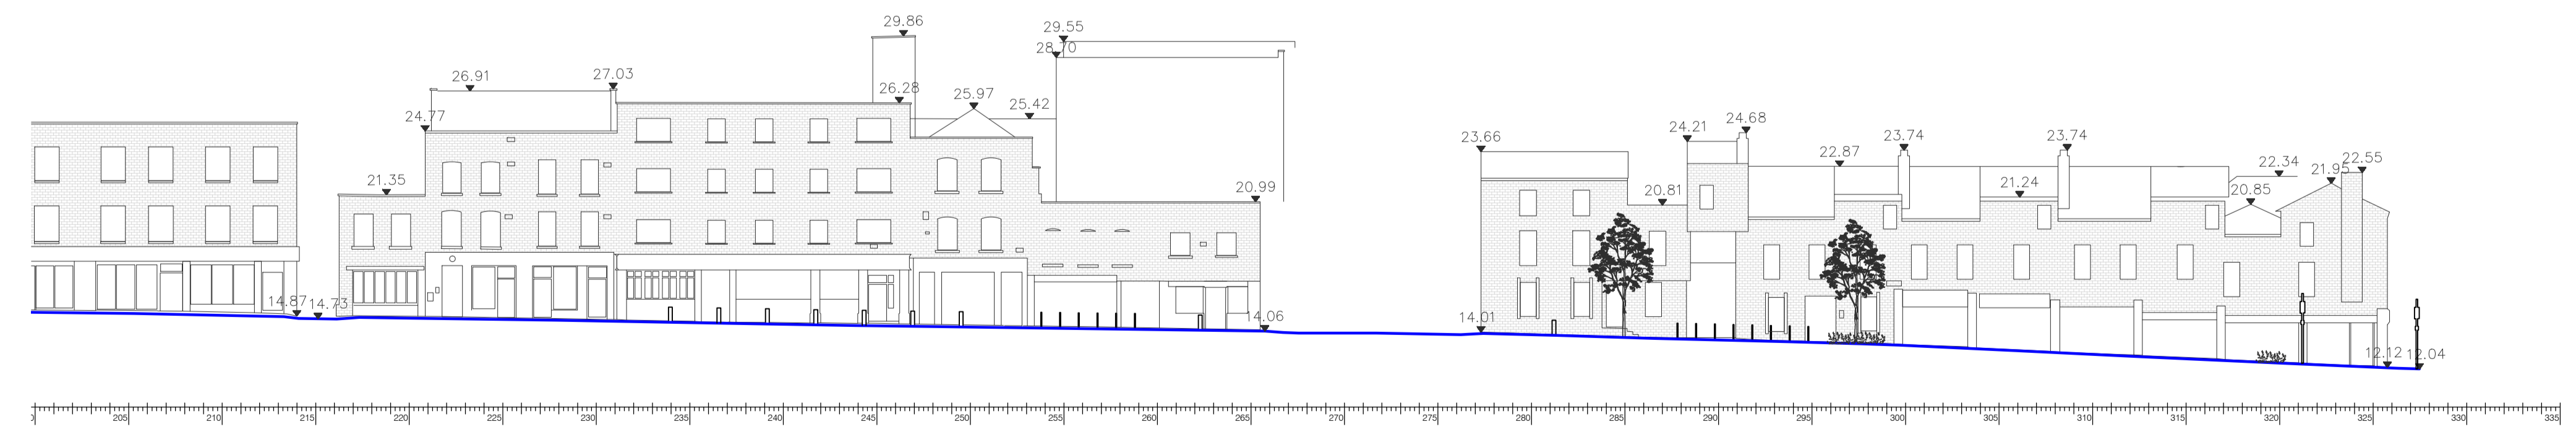

PLANNING

REVISIONS

Haslam & Co Architects
Chocolate Factory Arts Centre, 26 Kings Inn Street, Dublin 1, Ireland
(+353) (0)1 4423539; www.haslamco.com; info@haslamco.com
Michael P.G. Haslam
BSc, BArch Hons, MRIAI


APPROVED BY MH
PREPARED BY RF

714636,
733709
O.S. REF.

PROJECT TITLE		DRAWING TITLE			
Meath Street Public Realm Improvement Scheme		Proposed Elevation BB			
DATE FIRST ISSUED	31-05-23	2	GA301	REV.	1:500
REVISION DATE					
SOURCE FILES	HAD18	STAGE	DRAWING NO.	SCALE AT A1	SCALE AT A3
USE FIGURED DIMENSIONS		DO NOT SCALE		ALL DIMENSIONS TO BE CHECKED ON SITE	