



ST MICHAN'S STREET

CHANCERY STREET



MARY'S LANE

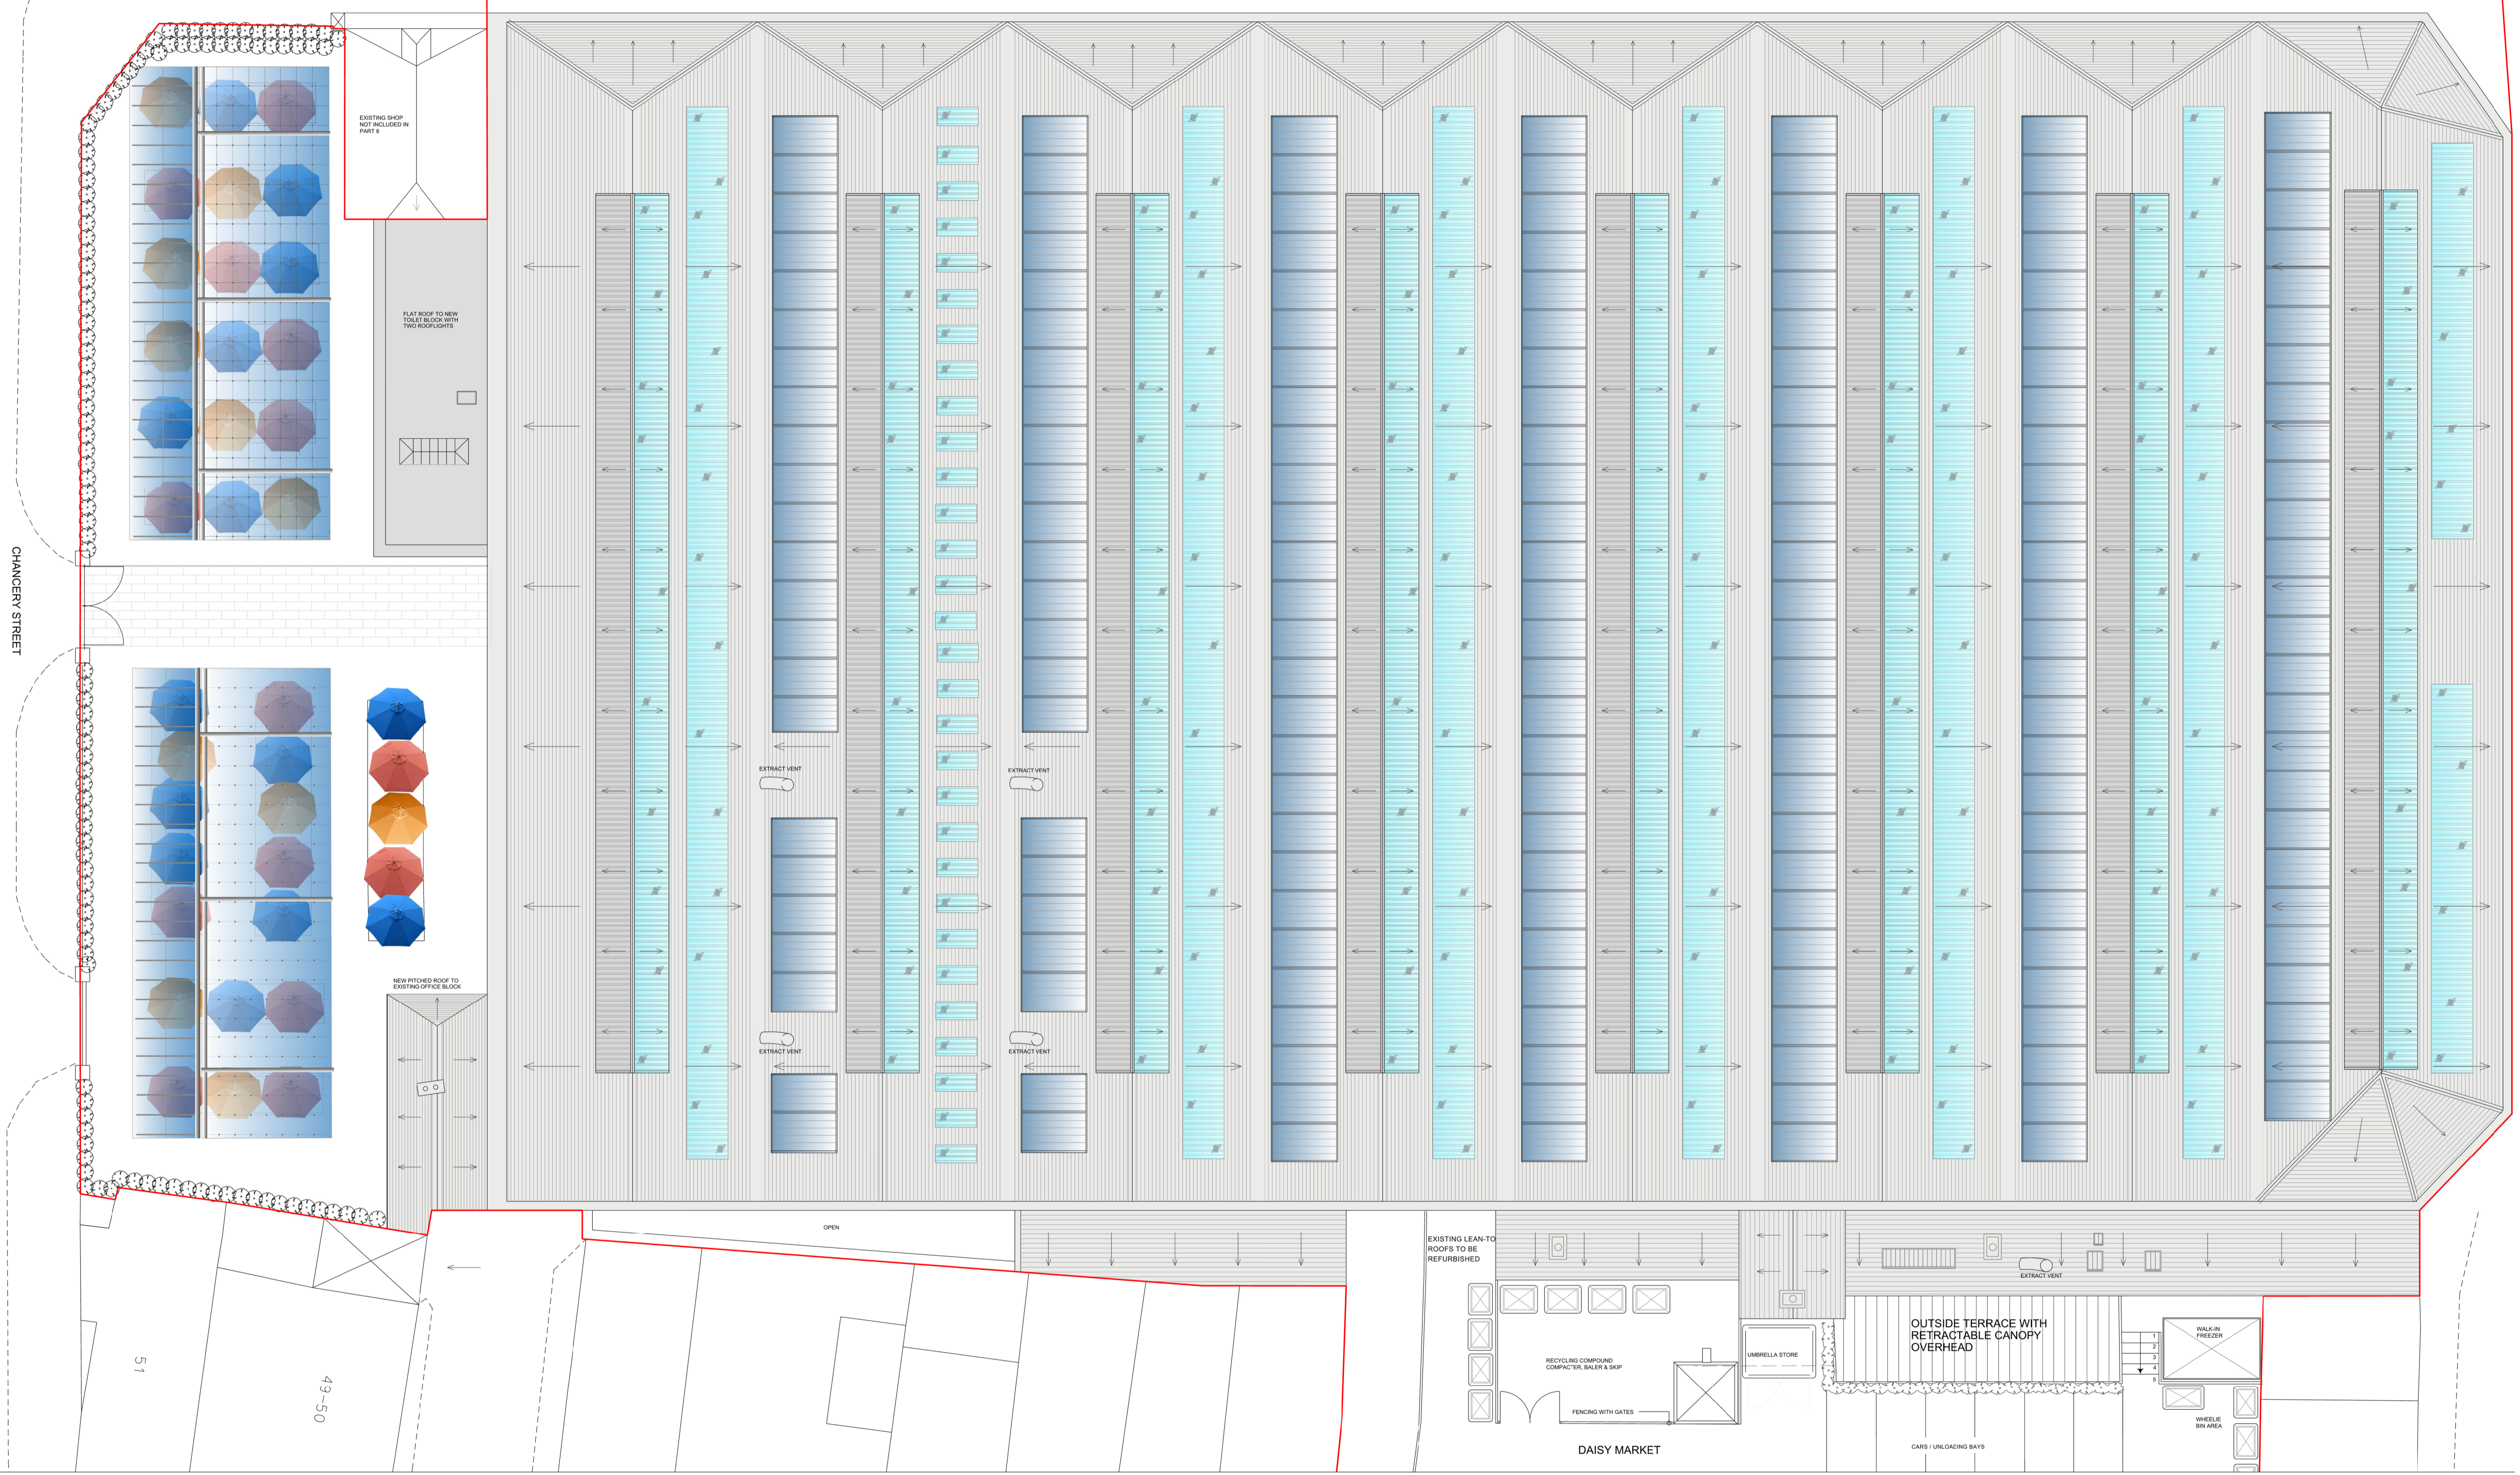

Proposed Roof Plan for New Retail Markets
Scale 1:100

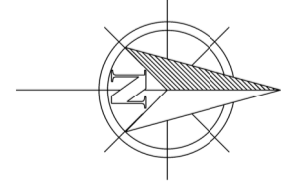

- NOTES -
1. DO NOT SCALE FROM DRAWING
 2. WORK FROM FIGURED DIMENSIONS ONLY
 3. ALL ERRORS TO BE REPORTED TO THE ARCHITECT
 4. DRAWING TO BE READ IN CONJUNCTION WITH ALL OTHER DRAWINGS

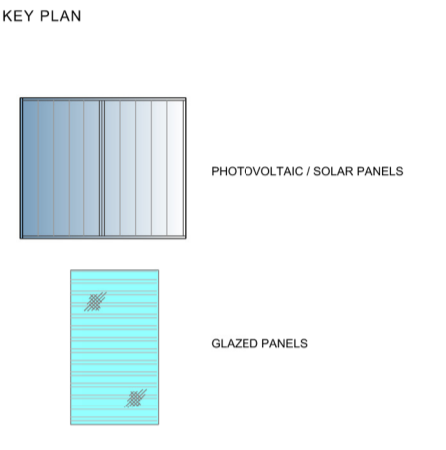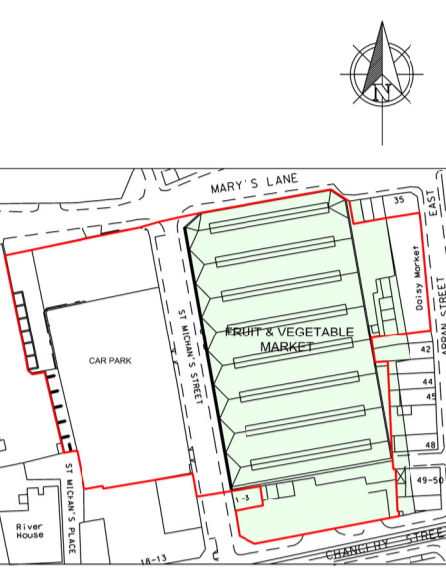

Dublin City Council
Comhairle Cathrach Bhaile Átha Cliath
Planning, Property, Enterprise & Economic Development Department
An Rann Pleanála, Mánuin, Fríochtánna & Paróistí Rialaitheachta
Búlaíocht, Pleanála, Cúic, Seirbhíochas, Rannóg Gnáth Dúilín & Comhairleoireacht
T: +353 (0)1 222 2001 F: +353 (0)1 222 2000

Project Title	
DUBLIN CITY COUNCIL WHOLESALE FRUIT & VEGETABLE MARKETS PART 8 APPLICATION	
Site WHOLESALE FRUIT & VEGETABLE MARKETS MARY'S LANE, DUBLIN 7.	
Drawing Title	Date
PROPOSED ROOF PLAN	SEPTEMBER 2014
Project Architect	D.A.D. By
C. HOGAN	P.B. & C.S.
M. RYAN SENIOR EXECUTIVE OFFICER, Planning, Property, Enterprise & Economic Development Department	Scale
Project No. CA1126	1:100