


Do not scale. Use figured dimensions only. All dimensions to be checked on site. Any discrepancies between site and figured dimensions to be brought immediately to the architect's attention. Digital copies cannot be guaranteed. Only information in hard copy can be relied upon for conformity and accuracy. © This drawing is copyright.


GENERAL NOTE
 Any deviation from the proposed specifications to be brought immediately to the architect's attention. All product substitutions to meet the project performance requirements and the minimum requirements of the Building Regulations. All products to be installed in strict accordance with the manufacturer's specification. Any discrepancies between site and figured dimensions to be brought immediately to the architect's attention. Subcontractors to confirm site dimensions with the main contractor prior to manufacture. Subcontractors to supply fabrication drawings to the architect for approval or comment prior to manufacture.
 All sub-structure, structural steelwork and reinforced concrete to structural engineer's design, detail and specification. Structural precast concrete elements by specialist subcontractor. Any inconsistencies between structural and architectural drawings to be brought immediately to the architect's attention.

LEGEND

— Site boundary in red, subject of application.

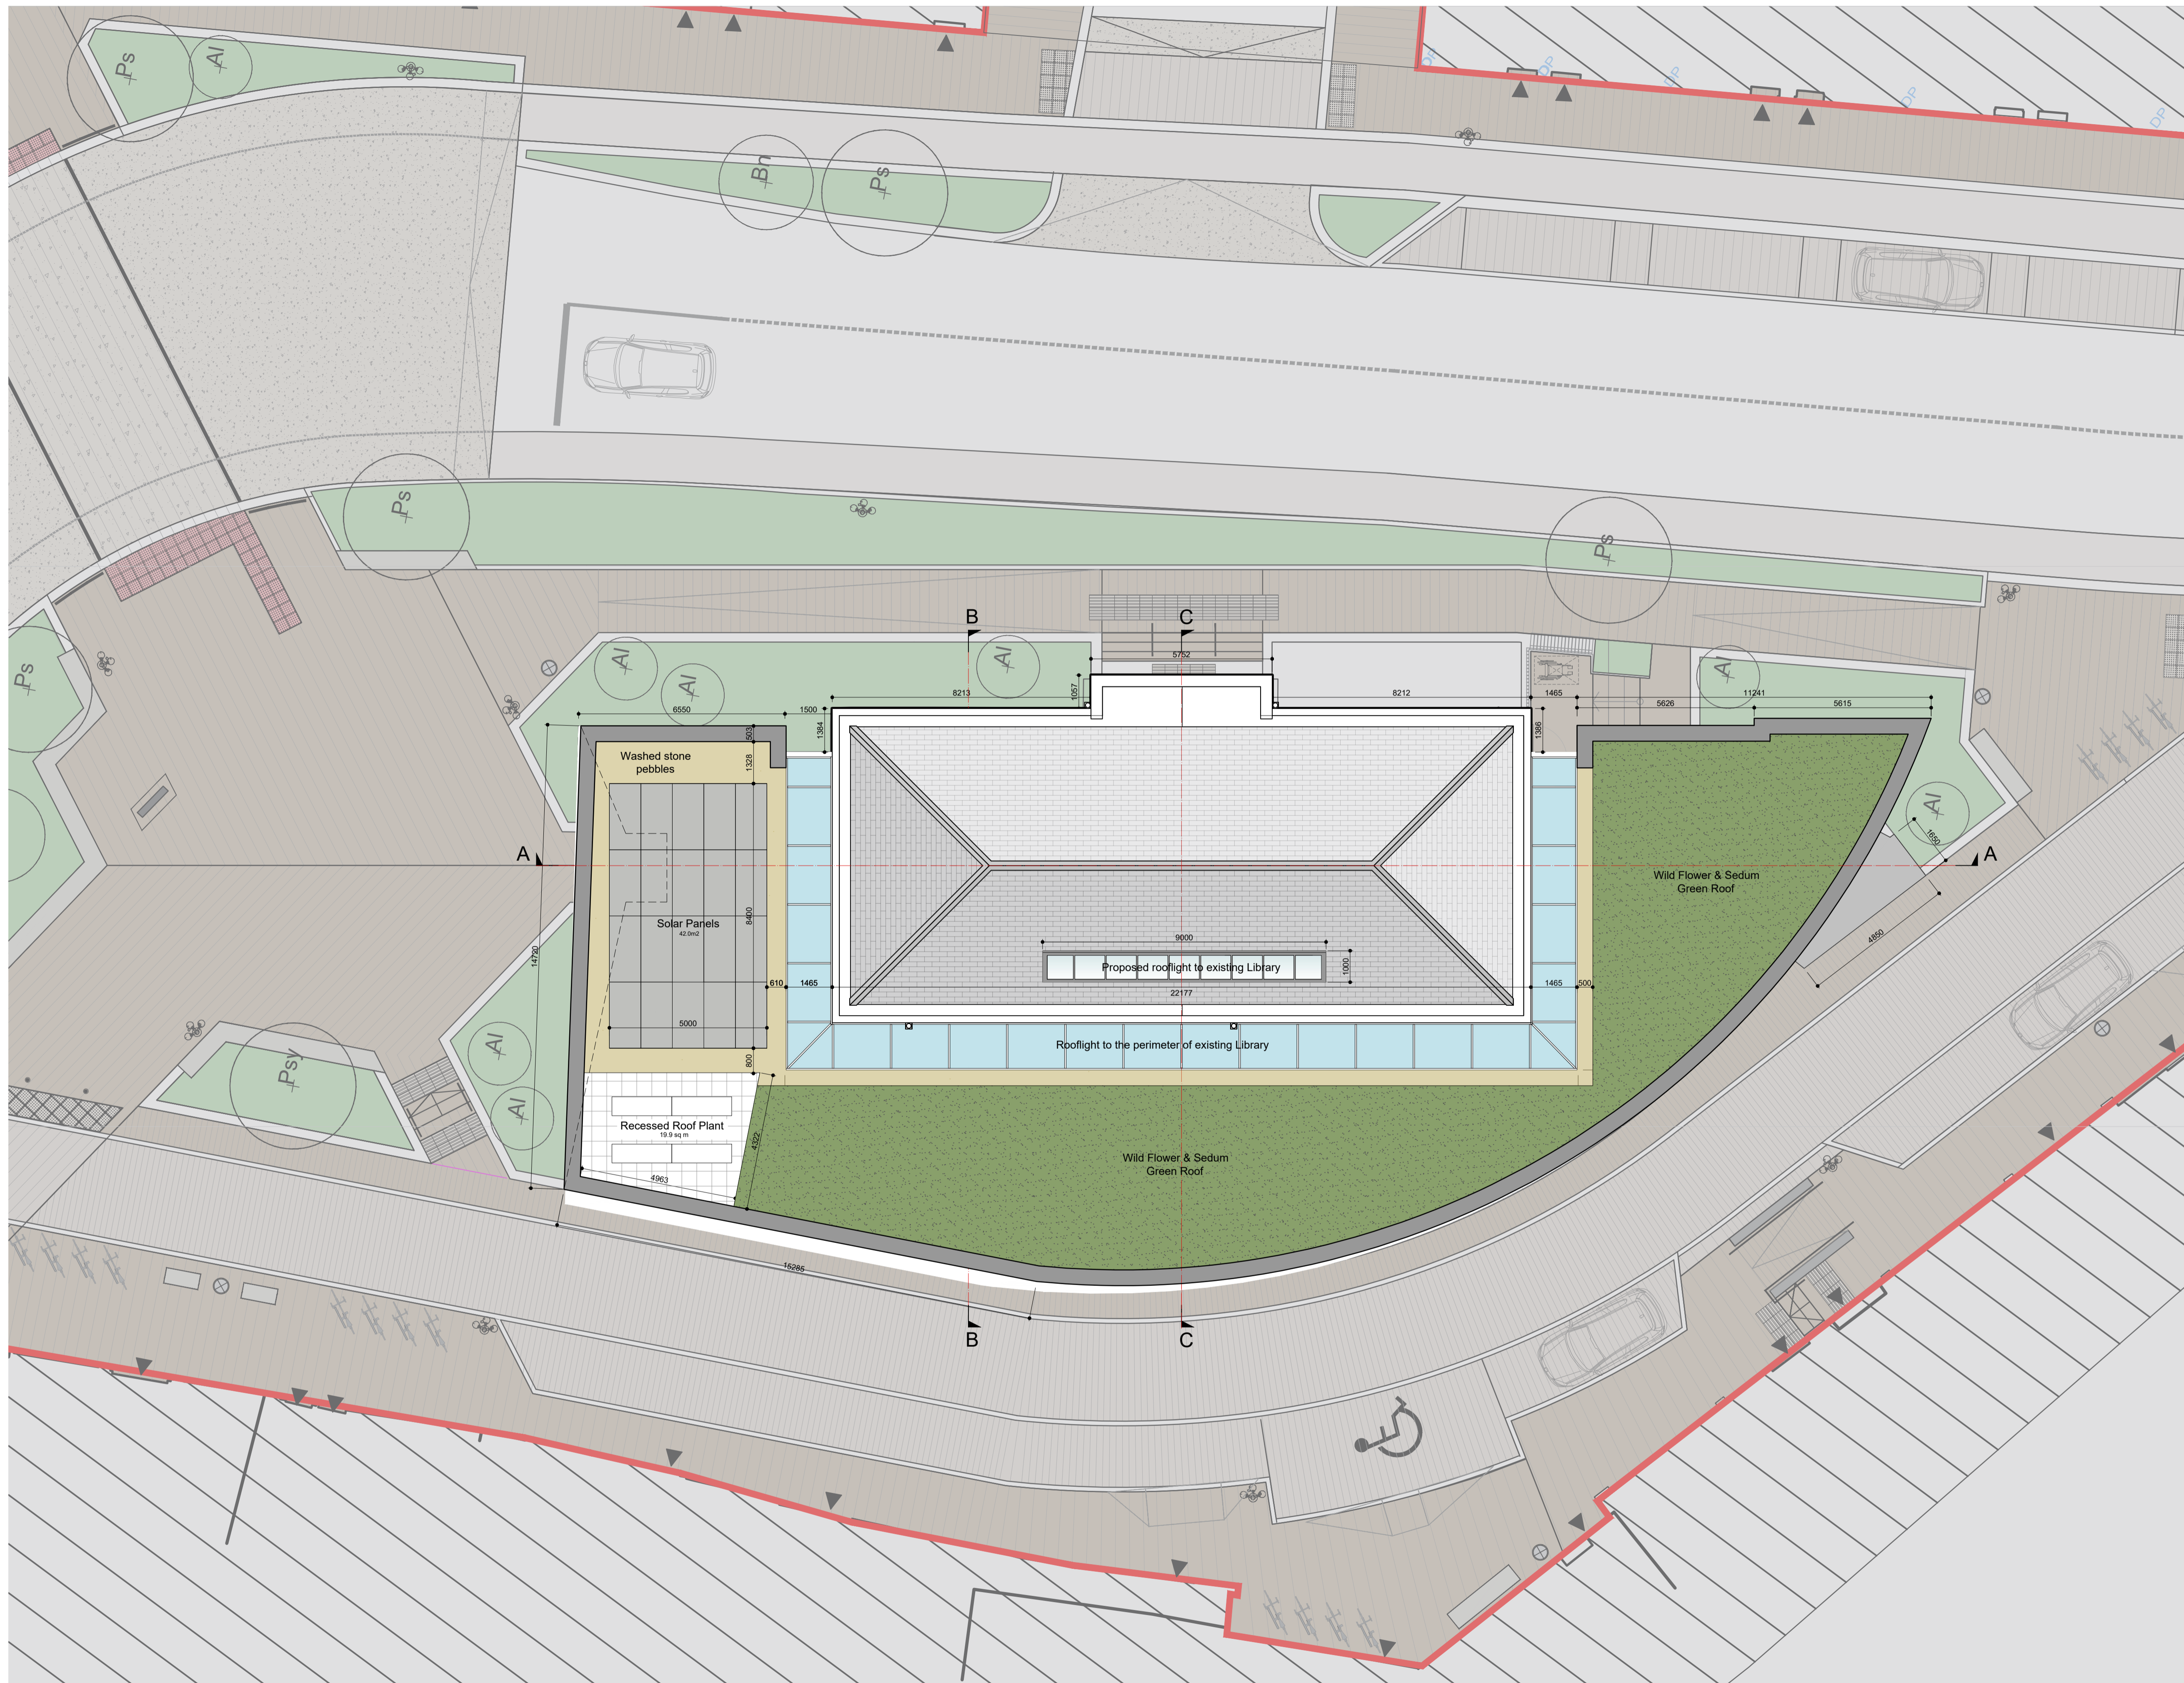

01 Proposed Roof Plan
 051 Scale: 1: 100

 

26/09/23 AOD/DOC Issued for Planning		
Client:	Dunlin City Council	
Project:	Library Square Ringsend	
Drawing title:	Proposed Roof Plan	
Job number:	21040	
Drawing number:	051	Stage: AP
Drawing reference:	21040 AP 051 Rev -	
Scale:	1:100 @A1	Revision: -
Date created:	21/02/2022	Author: DOC

PLANNING

DMOD ARCHITECTS
 Cathedral Court
 New Street
 Dublin 8
 Ireland
 D08 Y5Y1
 T +353-1 491 1700
 mail@dmod.ie
 www.dmod.ie