


01 West Stand - Exterior Elevation
Scale 1 : 200

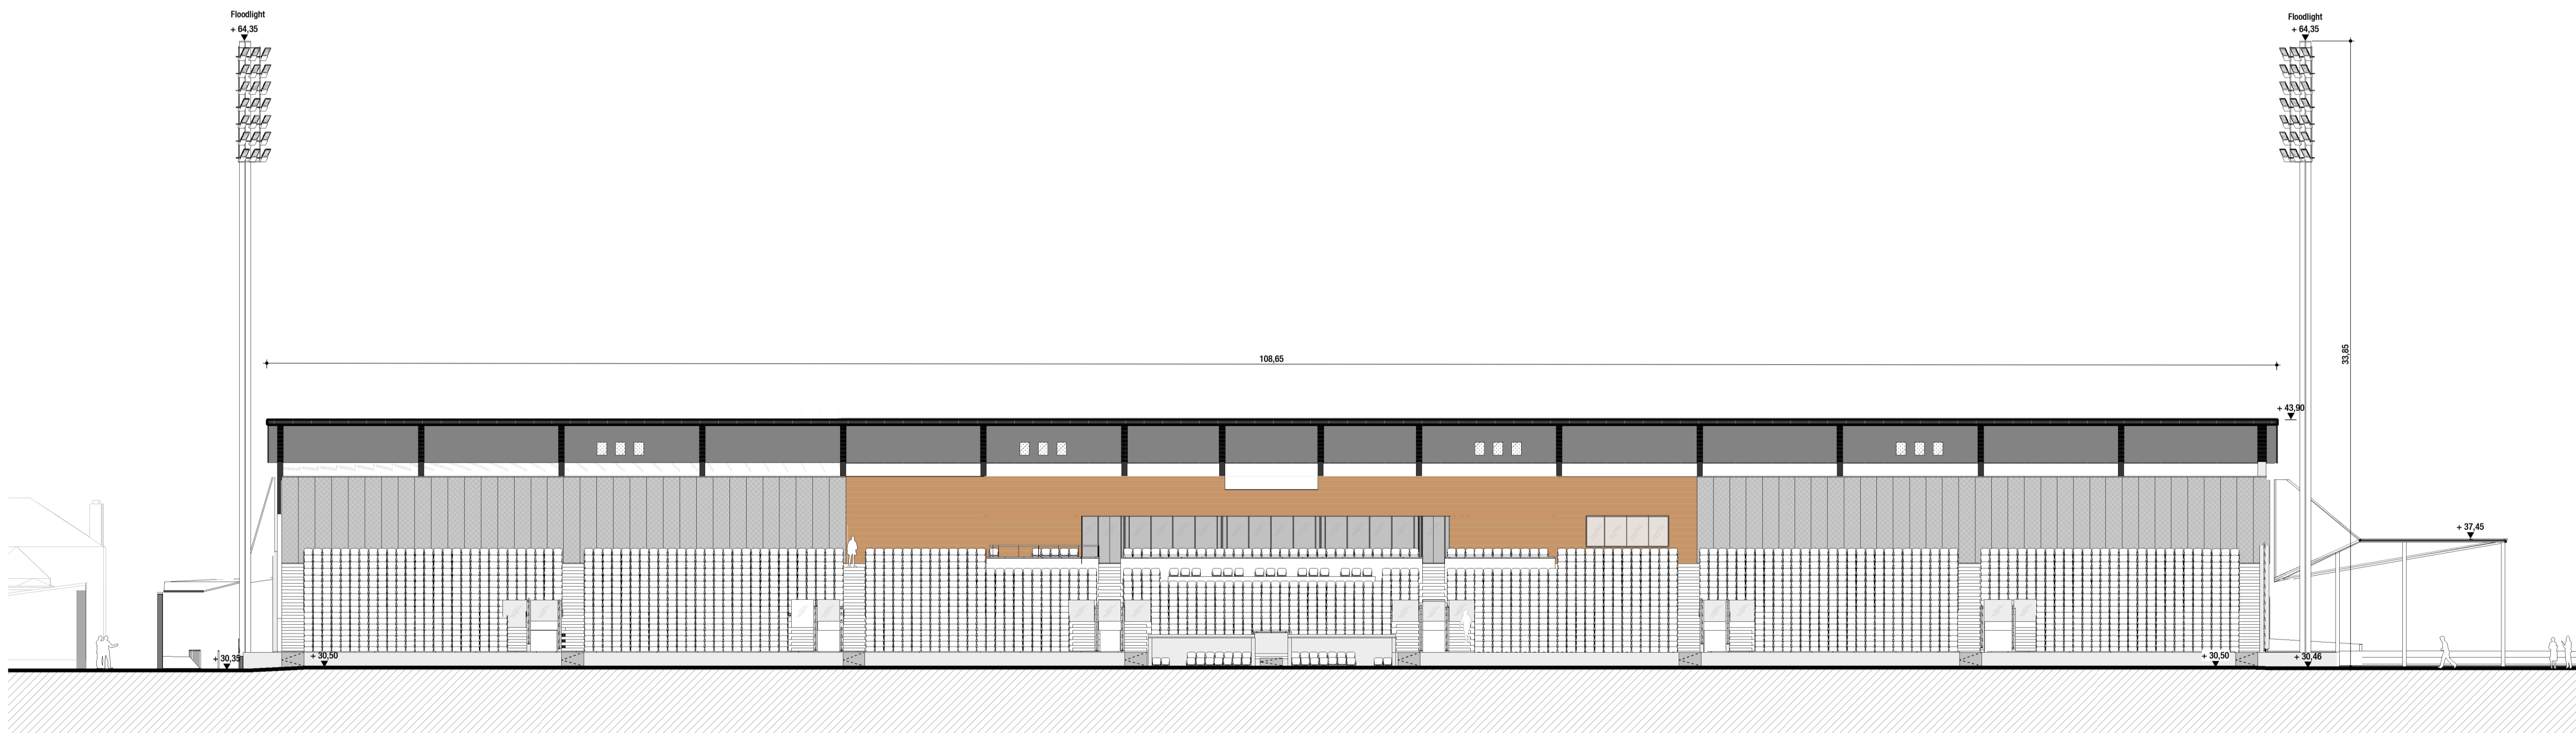

02 West Stand - Interior Elevation
Scale 1 : 200


GENERAL NOTES:

- All dimensions are in millimeters. All vertical levels in metres and referenced to MSL datum unless noted otherwise.
- All Architecture drawings to be read in conjunction with all relevant specifications, Structural Engineer's drawings, Services Engineer's and other Specialist's drawings. Any discrepancies between graphic and written information must be immediately reported to the Architect in writing.
-

KEY TO MATERIALS:

- Mesh screen
- Rendered blockwork wall
- Brickwork
- Feature brickwork
- Anthracite coated/painted roof metal deck
- Steelwork (anthracite-coated)

KEY PLAN:

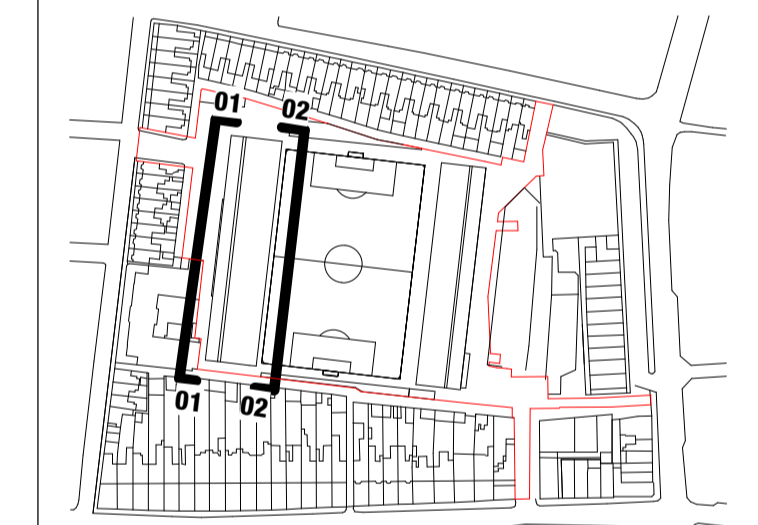

A1: 1/200
A3: 1/400

05	01/09/2023	FOR PLANNING	AA	VB	VB
Ver	Date	Issue Details	Dwn	Chd	App



Project
Dalymount Park Stadium Redevelopment

Dwg Title
Proposed GA Elevations West Stand

Scale	Date	Client Project No.	Origin. Project No.
A1 1:200 A3 1:400	01/09/2023	-	P - 102025
Drawn	Checked	Approved	
AA	VB	VB	
Drawing No.	Status	Revision	
102025-IDO-DR-A-2201-XX-01	S4	05	

