




01 East Stand - North Elevation  
Scale 1:200

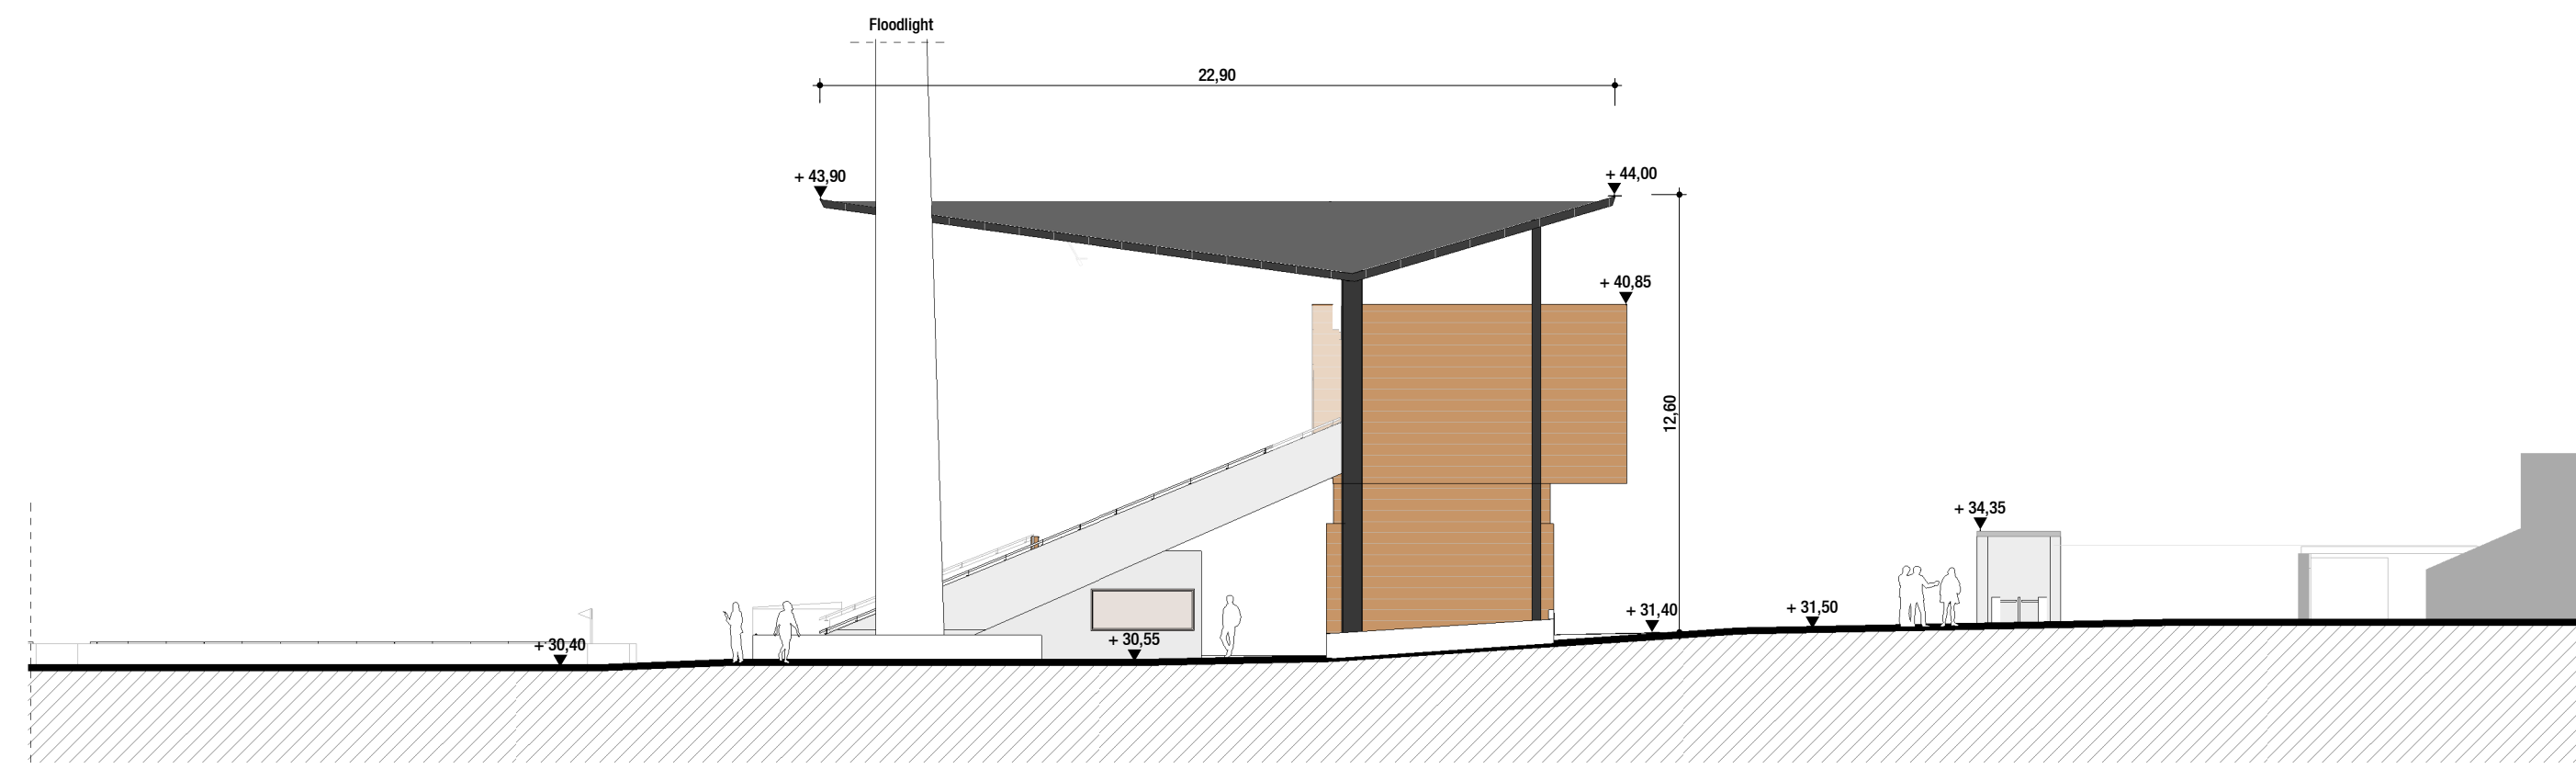


02 West Stand - North Elevation  
Scale 1:200

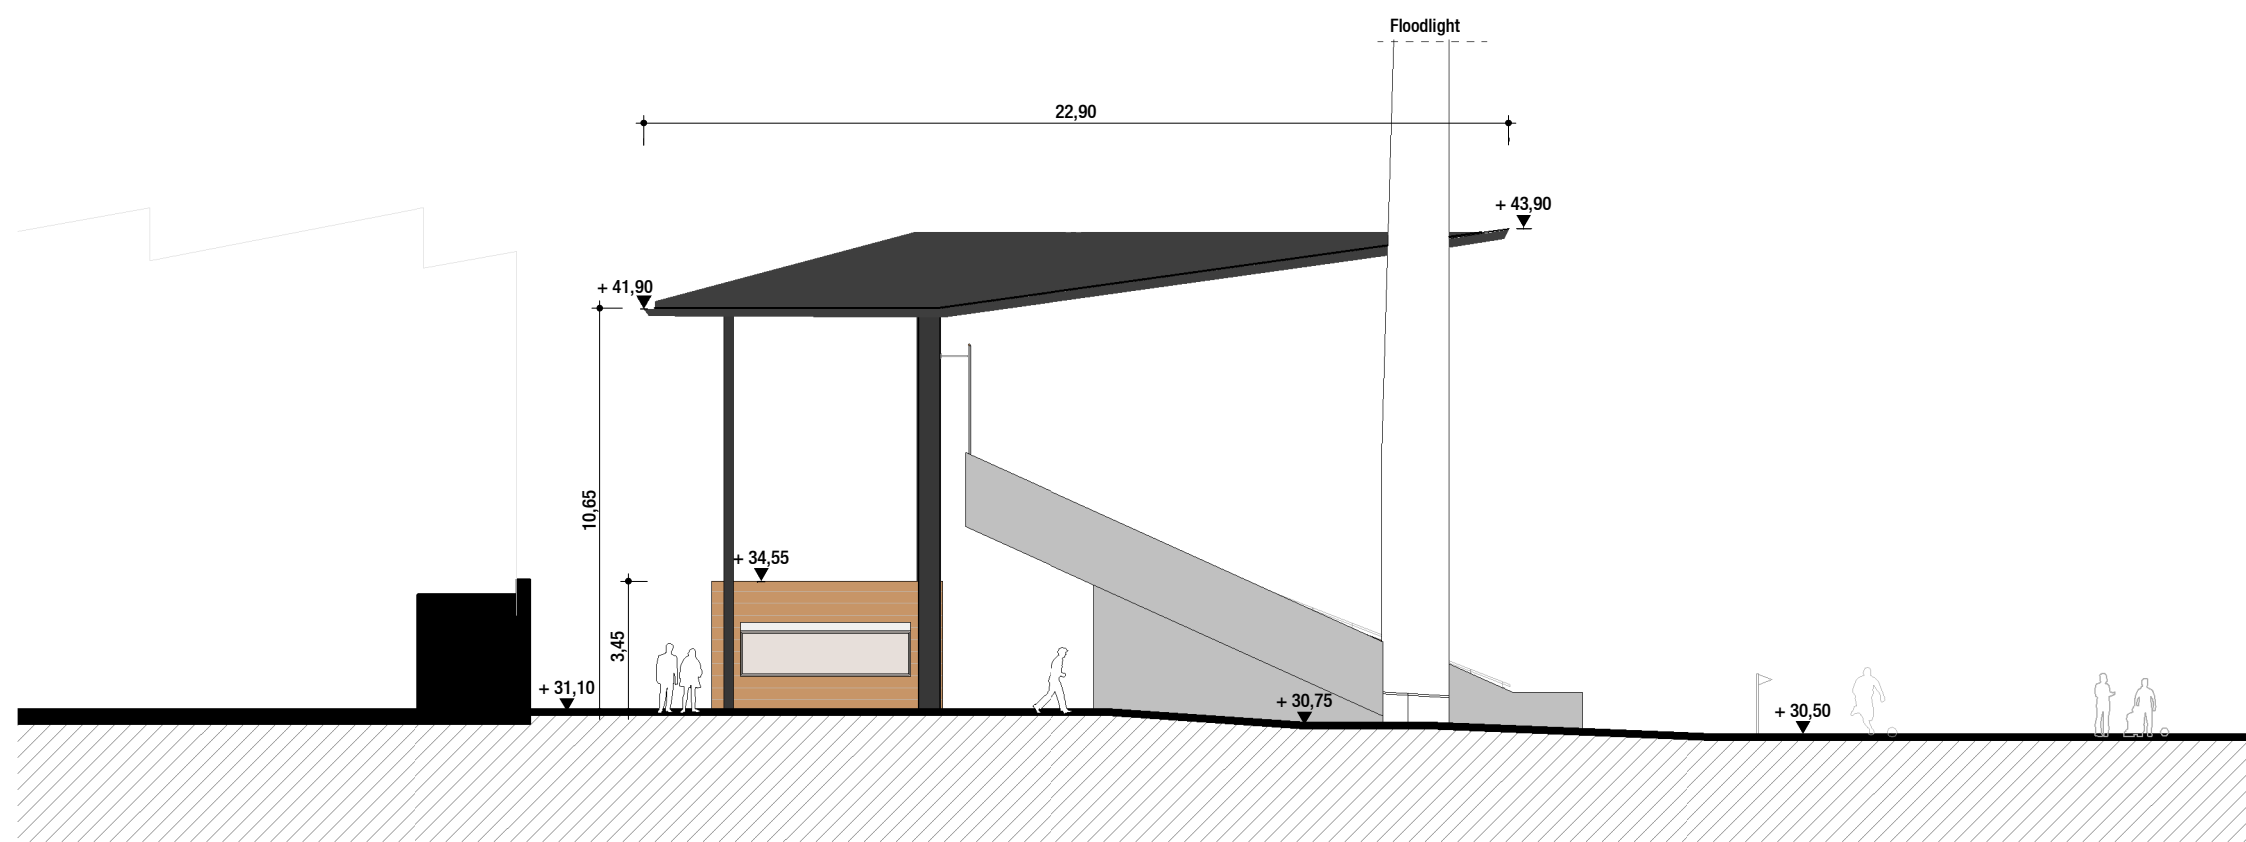


03 West Stand - South Elevation  
Scale 1:200

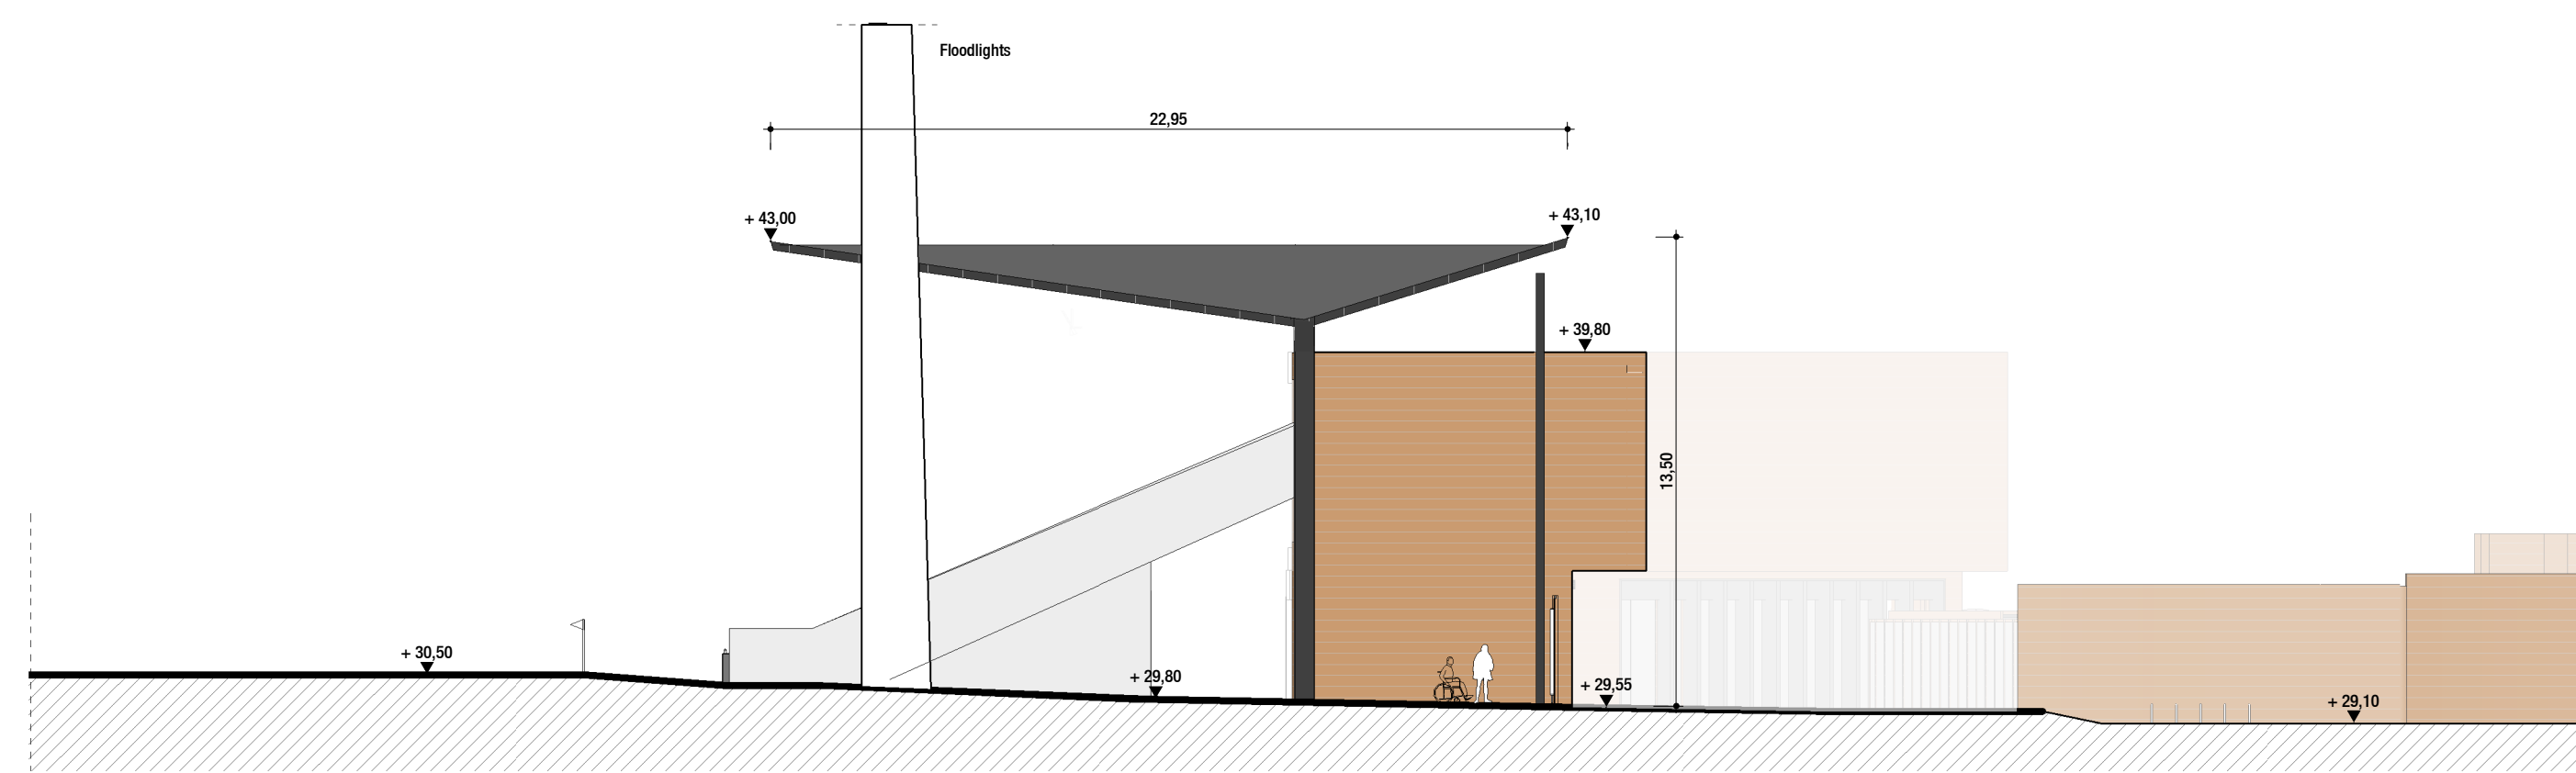


04 East Stand - South Elevation  
Scale 1:200

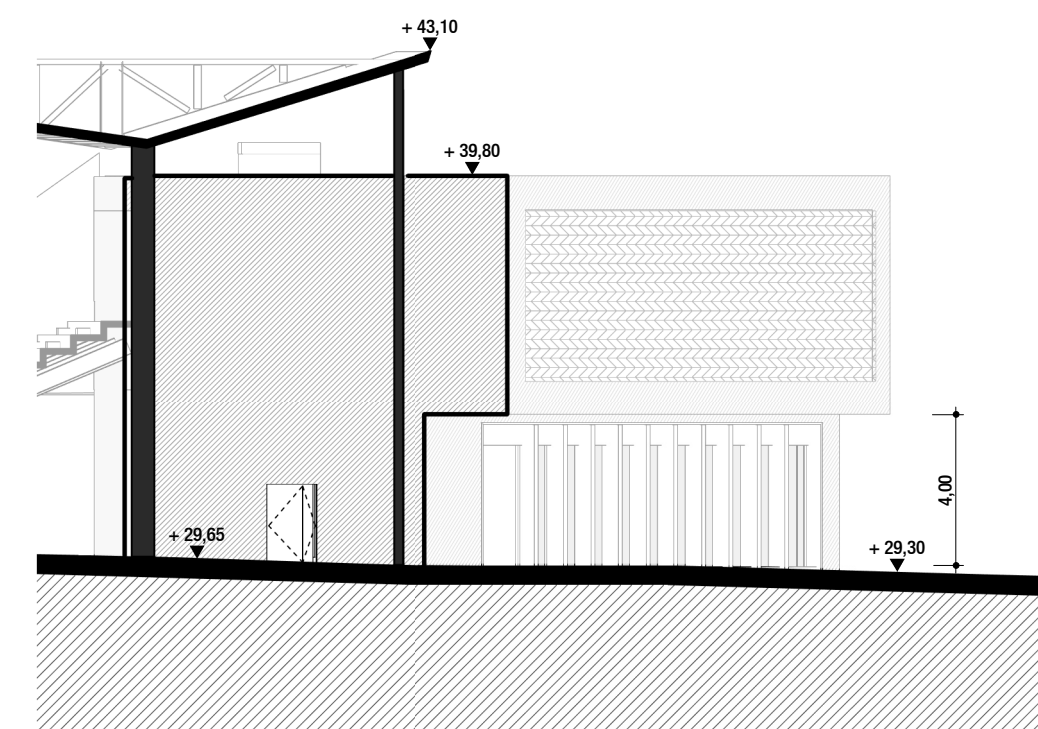


05 Community Facility - South East Elevation  
Scale 1:200

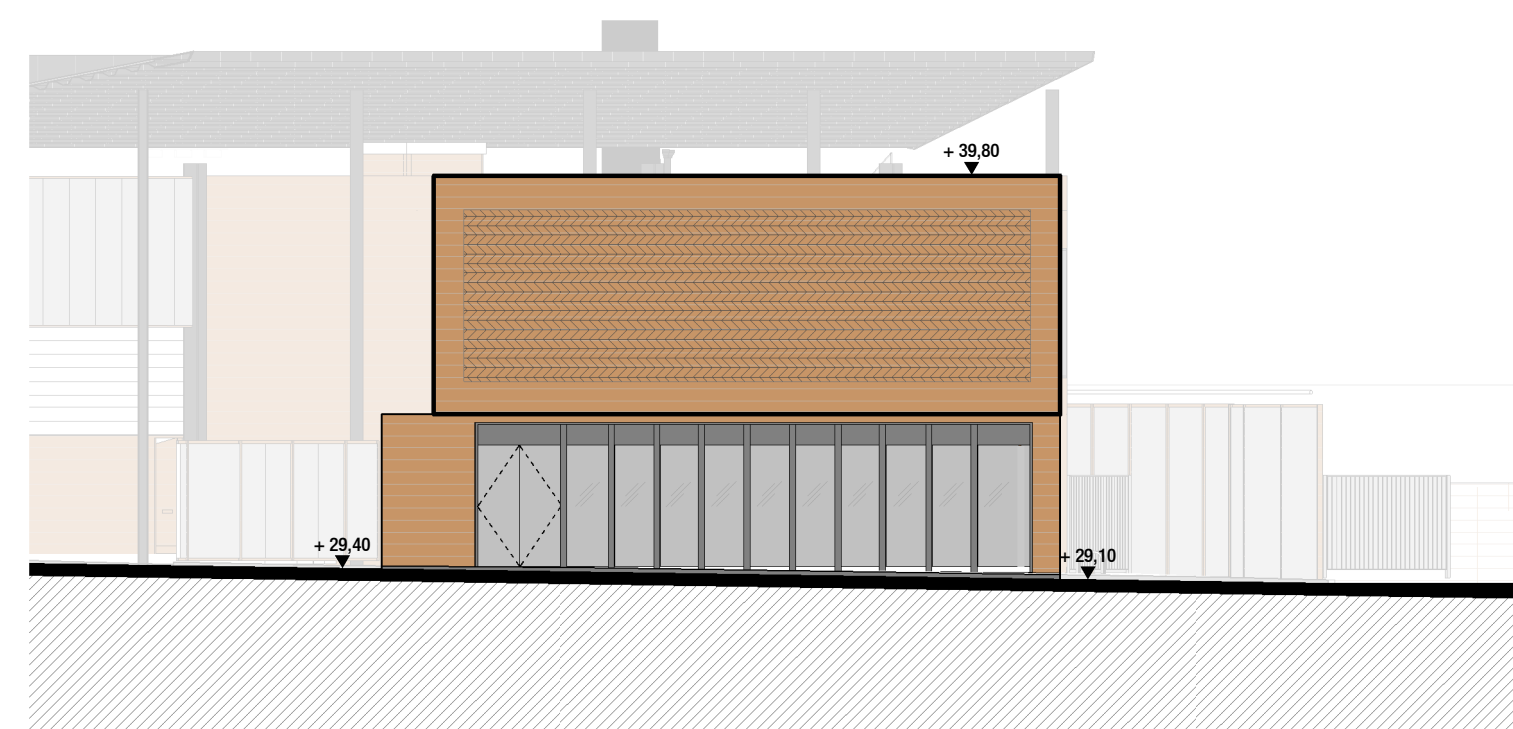


06 Community Facility - South East Elevation  
Scale 1:200

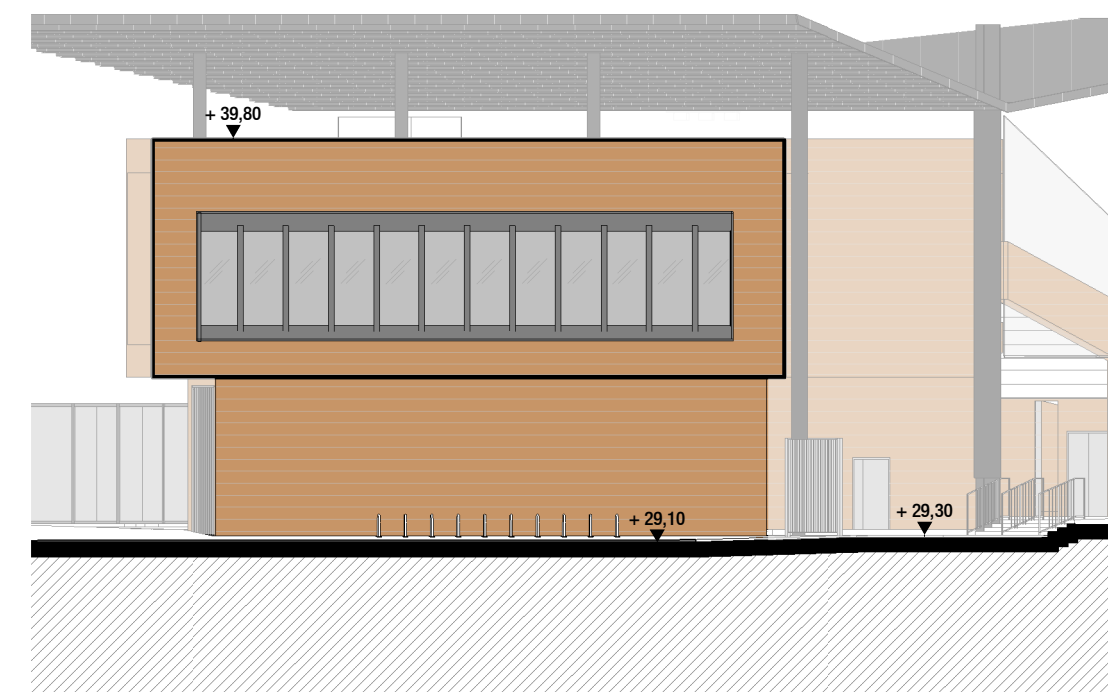


07 Community Facility - North East Elevation  
Scale 1:200

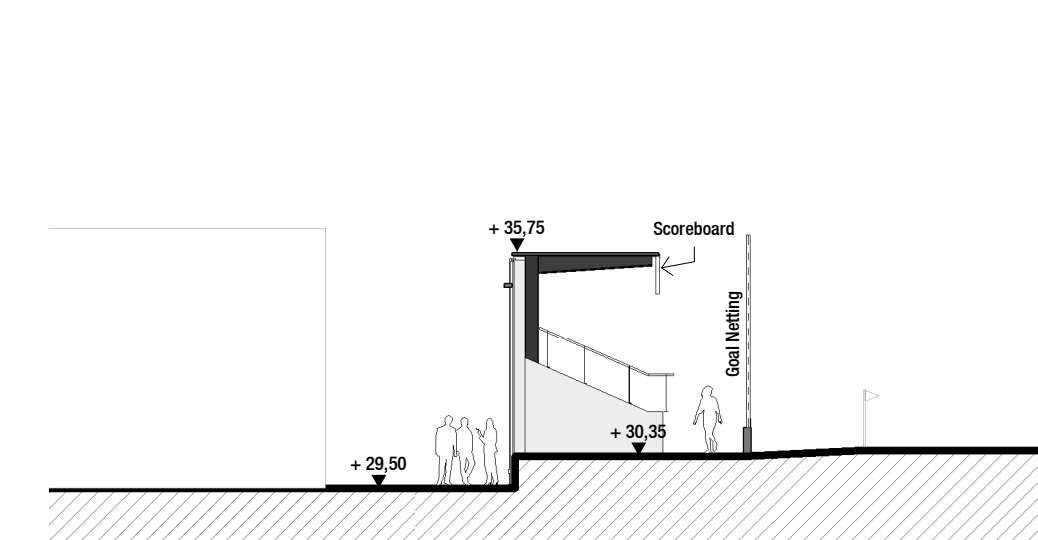


08 South Terrace - East Elevation  
Scale 1:200

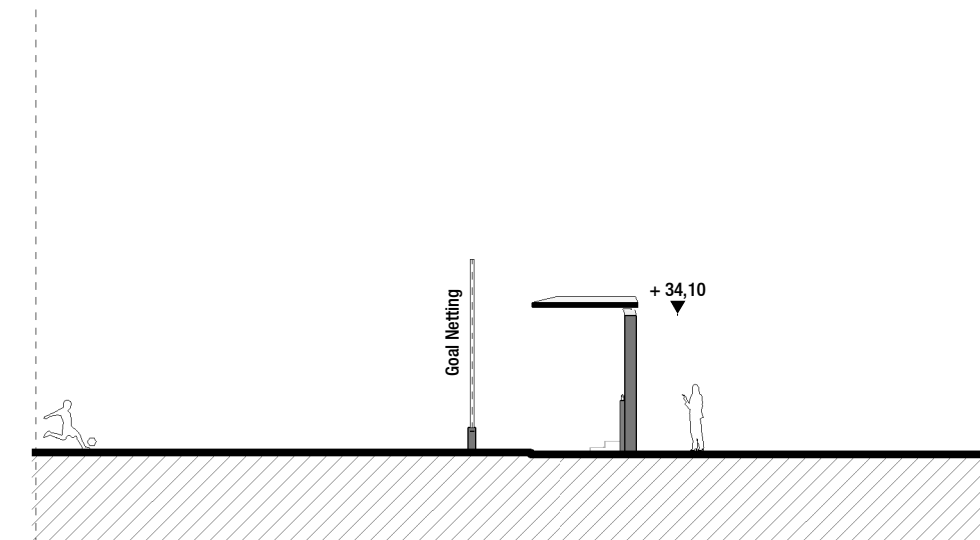

09 North Terrace - East Elevation  
Scale 1:200

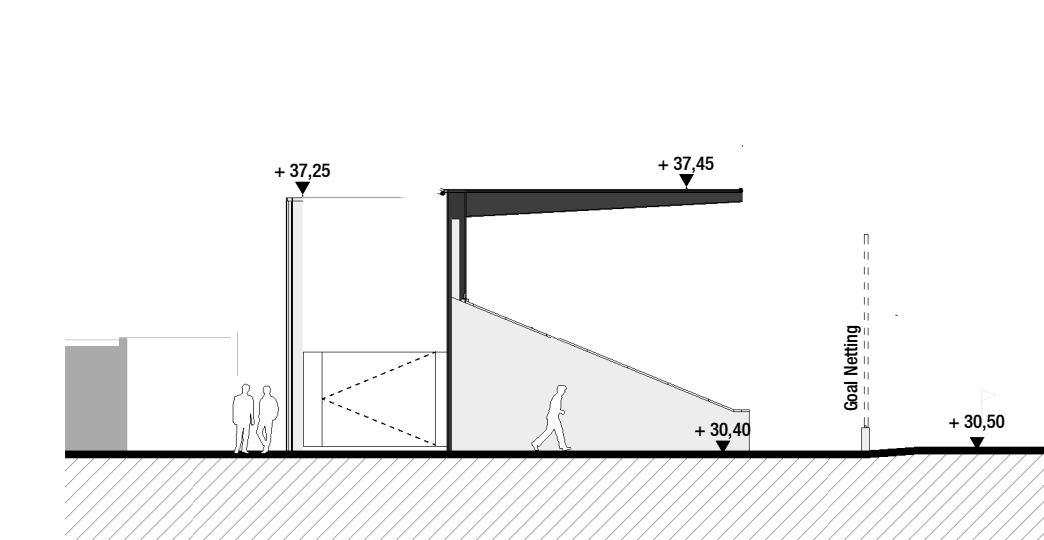

10 North Terrace - West Elevation  
Scale 1:200

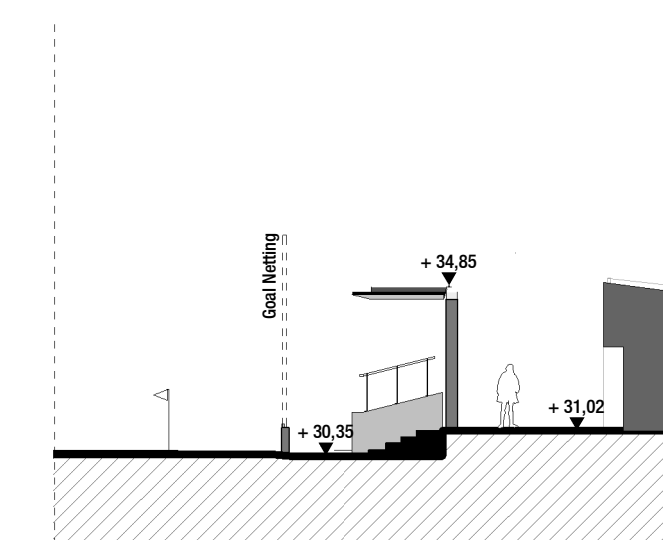

11 South Terrace - West Elevation  
Scale 1:200


GENERAL NOTES:

- All dimensions are in millimeters. All vertical levels in metres and referenced to MSL datum unless noted otherwise.
- All Architecture drawings to be read in conjunction with all relevant specifications, Structural Engineer's drawings, Services Engineer's and other Specialist's drawings. Any discrepancies between graphic and written information must be immediately reported to the Architect in writing.

KEY TO MATERIALS:

- Mesh screen
- Rendered blockwork wall
- Brickwork
- Feature brickwork
- Anthracite coated/painted roof metal deck
- Steelwork (anthracite-coated)

KEY PLAN:

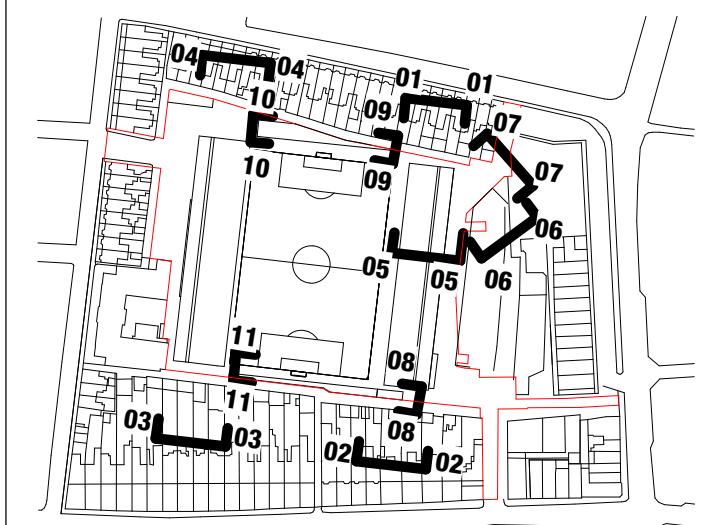

A1: 1/200  
A3: 1/400

Ver	Date	Issue Details	AA	VB	VB
02	01/09/2023	FOR PLANNING			
		Issue Details	Dwn	Chd	App



Project  
**Dalymount Park Stadium Redevelopment**

Dwg Title  
**Proposed GA Elevations - Reveals**

Scale	Date	Client Project No.	Origin. Project No.
A1 1:200	01/09/2023	-	P - 102025
A3 1:400	Drawn AA	Checked VB	Approved VB

Drawing No.	Status	Revision
102025-IDO-DR-A-2202-XX-ZZ	S4	02

Architects & Engineers  
**IDOM GILROYMCMAHON ARCHITECTS**