




OPTION 4B - BASCULE BRIDGE (OPEN) - SOUTH ELEVATION
SCALE 1:400

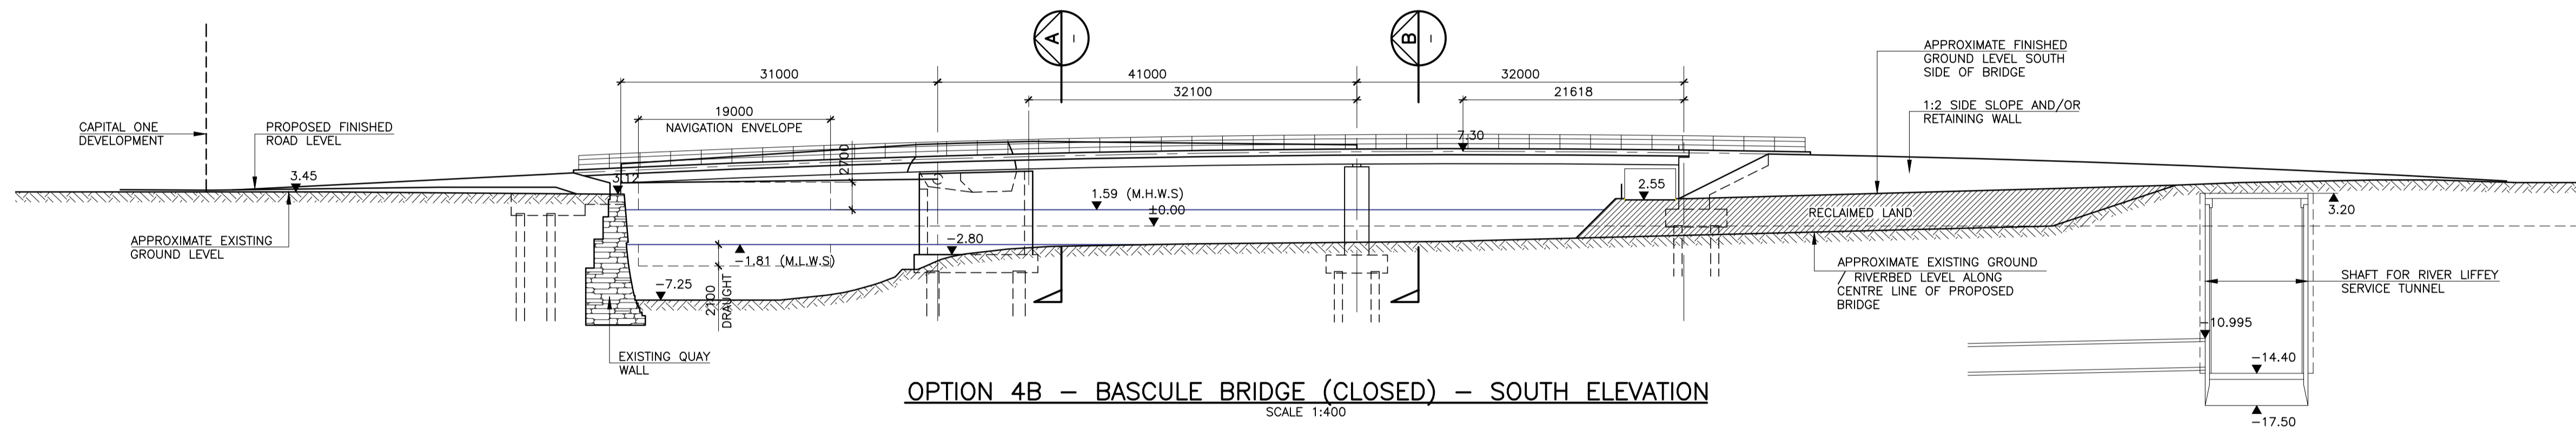


OPTION 4B - BASCULE BRIDGE (CLOSED) - SOUTH ELEVATION
SCALE 1:400

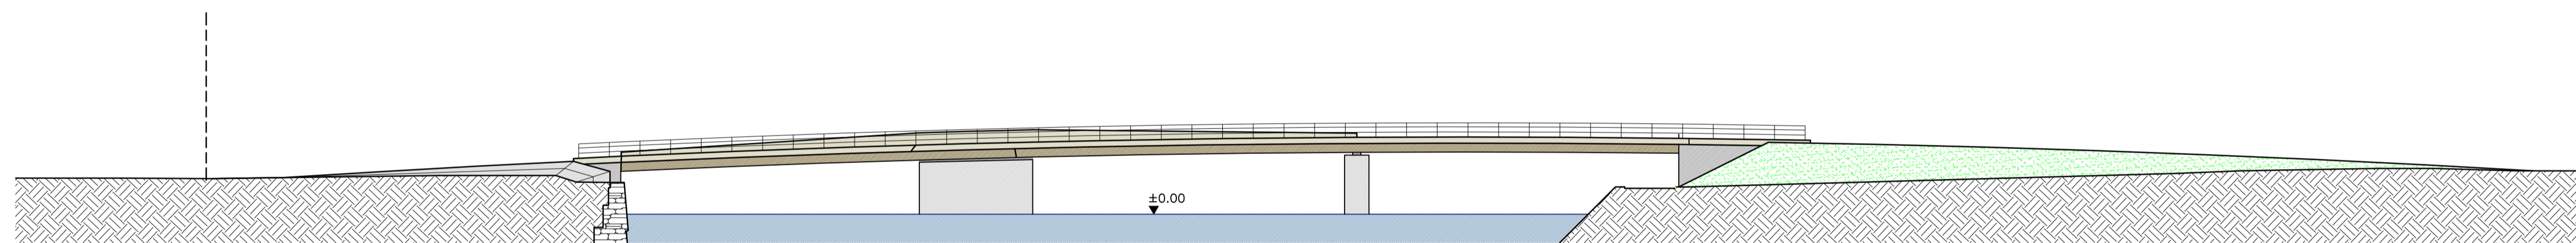

OPTION 4B - SOUTH ELEVATION
SCALE 1:400

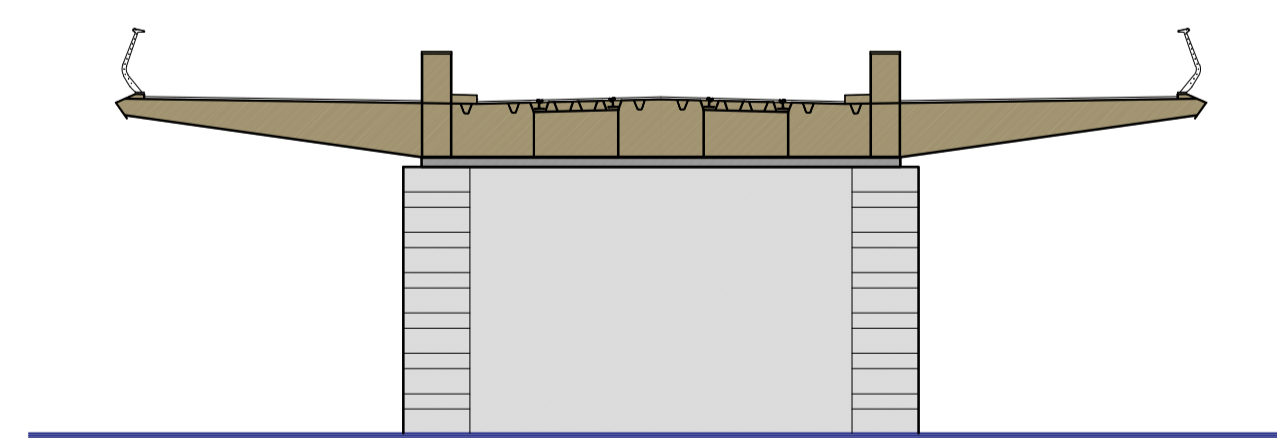

SECTION A
SCALE 1:150

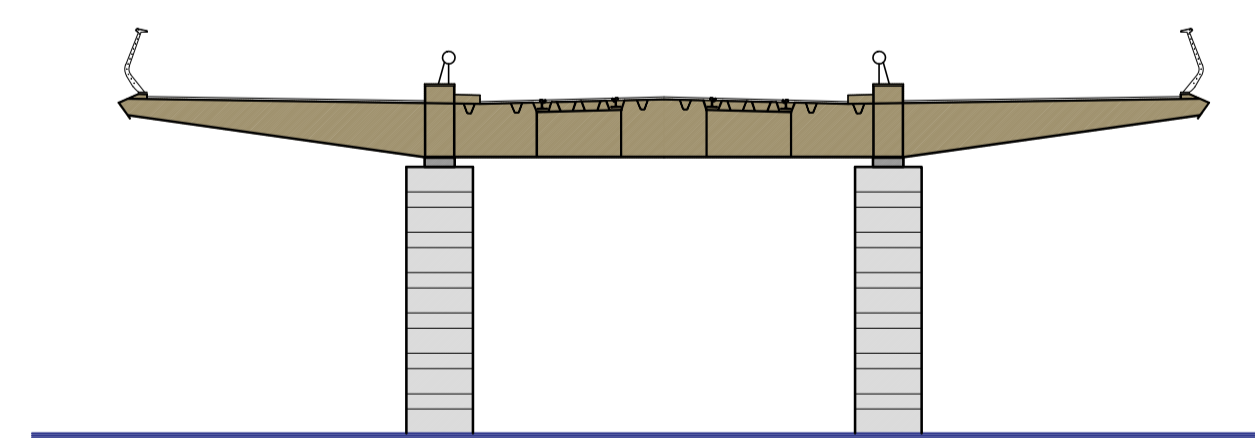

SECTION B
SCALE 1:150

OPTION STUDY - DRAFT
26.10.17

<p>Comhairle Cathrach Bhaile Átha Cliath Dublin City Council</p>	<p>Michel Virlogeux Consultant SARL 24, RUE DE LA DIVISION LECLERC 78830 BONNELLES Mobile : 06 14 24 35 90 Fax : 01 30 88 43 44</p>	<p>SEÁN HARRINGTON ARCHITECTS</p>	<table border="1"> <thead> <tr> <th>No.</th> <th>Revision</th> <th>Date</th> <th>By</th> <th>Chk'd</th> <th>App'd</th> </tr> </thead> <tbody> <tr><td> </td><td> </td><td> </td><td> </td><td> </td><td> </td></tr> <tr><td> </td><td> </td><td> </td><td> </td><td> </td><td> </td></tr> <tr><td> </td><td> </td><td> </td><td> </td><td> </td><td> </td></tr> <tr><td> </td><td> </td><td> </td><td> </td><td> </td><td> </td></tr> <tr><td> </td><td> </td><td> </td><td> </td><td> </td><td> </td></tr> <tr><td> </td><td> </td><td> </td><td> </td><td> </td><td> </td></tr> <tr><td> </td><td> </td><td> </td><td> </td><td> </td><td> </td></tr> <tr><td> </td><td> </td><td> </td><td> </td><td> </td><td> </td></tr> <tr><td> </td><td> </td><td> </td><td> </td><td> </td><td> </td></tr> <tr><td> </td><td> </td><td> </td><td> </td><td> </td><td> </td></tr> </tbody> </table>	No.	Revision	Date	By	Chk'd	App'd	<p>FROD ROUGHAN & O'DONOVAN Consulting Engineers Civil - Structural - Transportation - Environmental</p>	<p>Arena House, Arena Road, Sandyford, Dublin 18, Ireland t +353 (0) 1 294 0800 f +353 (0) 1 294 0820 www.rod.ie</p>	<p>Project Title DODDER PUBLIC TRANSPORTATION OPENING BRIDGE</p>	
				No.	Revision	Date	By	Chk'd	App'd	
<p>Drawing Title BRIDGE LAYOUT OPTION 4B SHEET 1</p>		<table border="1"> <thead> <tr> <th>Project</th> <th>Originator</th> <th>Volume</th> <th>Location</th> <th>Type</th> <th>Role</th> <th>Number</th> </tr> </thead> <tbody> <tr> <td>DPTB</td> <td>ROD</td> <td>C1</td> <td>DOB</td> <td>RPT</td> <td>CV</td> <td>00251</td> </tr> </tbody> </table>		Project	Originator	Volume	Location	Type	Role	Number	DPTB	ROD	C1	DOB	RPT	CV	00251	
Project	Originator	Volume	Location	Type	Role	Number	
DPTB	ROD	C1	DOB	RPT	CV	00251	
<p>Scale (A1) AS SHOWN</p>		<p>Date: SEP 2017</p>		<p>Job No: 17143</p>		<p>Rev: -</p>	