




- Legend**
- 1B2P Apartment
 - 2B3P Apartment
 - Community, Arts and Culture
 - Proposed Green/Blue roof system
 - Proposed Blue roof system
 - UD Apartments
 - Dual aspect apartments
 - Site boundary outline
 - Proposed finished floor levels
 - Existing site level
 - Proposed site level
 - Approx position of Site Notice
 - Non-residential entrance
 - Apartment Core entrance
 - Own door apartment entrance
 - Accessible car-parking space
 - Proposed new trees
 - Existing trees for retention
 - Existing trees root protection area
 - Proposed paving hardscape
 - Proposed grasscrete hardscape
 - Proposed planter boxes 1.8W x 0.5D x 0.9m High

Refer to the Housing Quality Assessment Report (SHB4-CAF-RP-SHA-AR-P3-6100) for detailed apartment layouts, including individual room areas, critical dimensions, area schedules and furniture layouts.

See Proposed Site Plan SHB4-CAF-DR-SHA-AR-P3-0008 for detail beyond extent of dashed line

See Proposed Site Plan SHB4-CAF-DR-SHA-AR-P3-0008 for detail beyond extent of dashed line

Proposed Level +3 Plan
Scale: 1:100

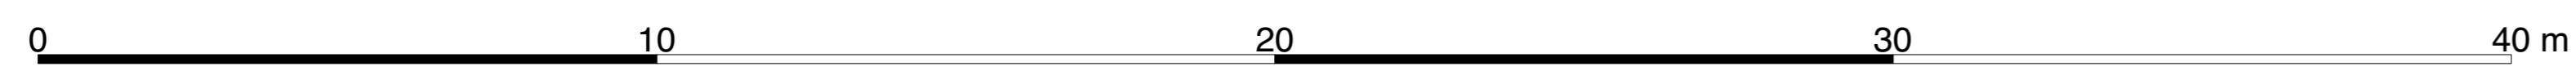

Site Name: Social Housing Bunde 4, Development at Church of the Annunciation, Finglas
 Client: Dublin City Council
 Project No: SHB4-CAF-DR-SHA-AR-P3-1003
 Date: MAY 24
 Scale: 1:100
 Drawing No: R03

SEÁN HARRINGTON ARCHITECTS
 10, 11, 12,1000