



1 Elevation_Broadstone
020101 1:500 @ A1

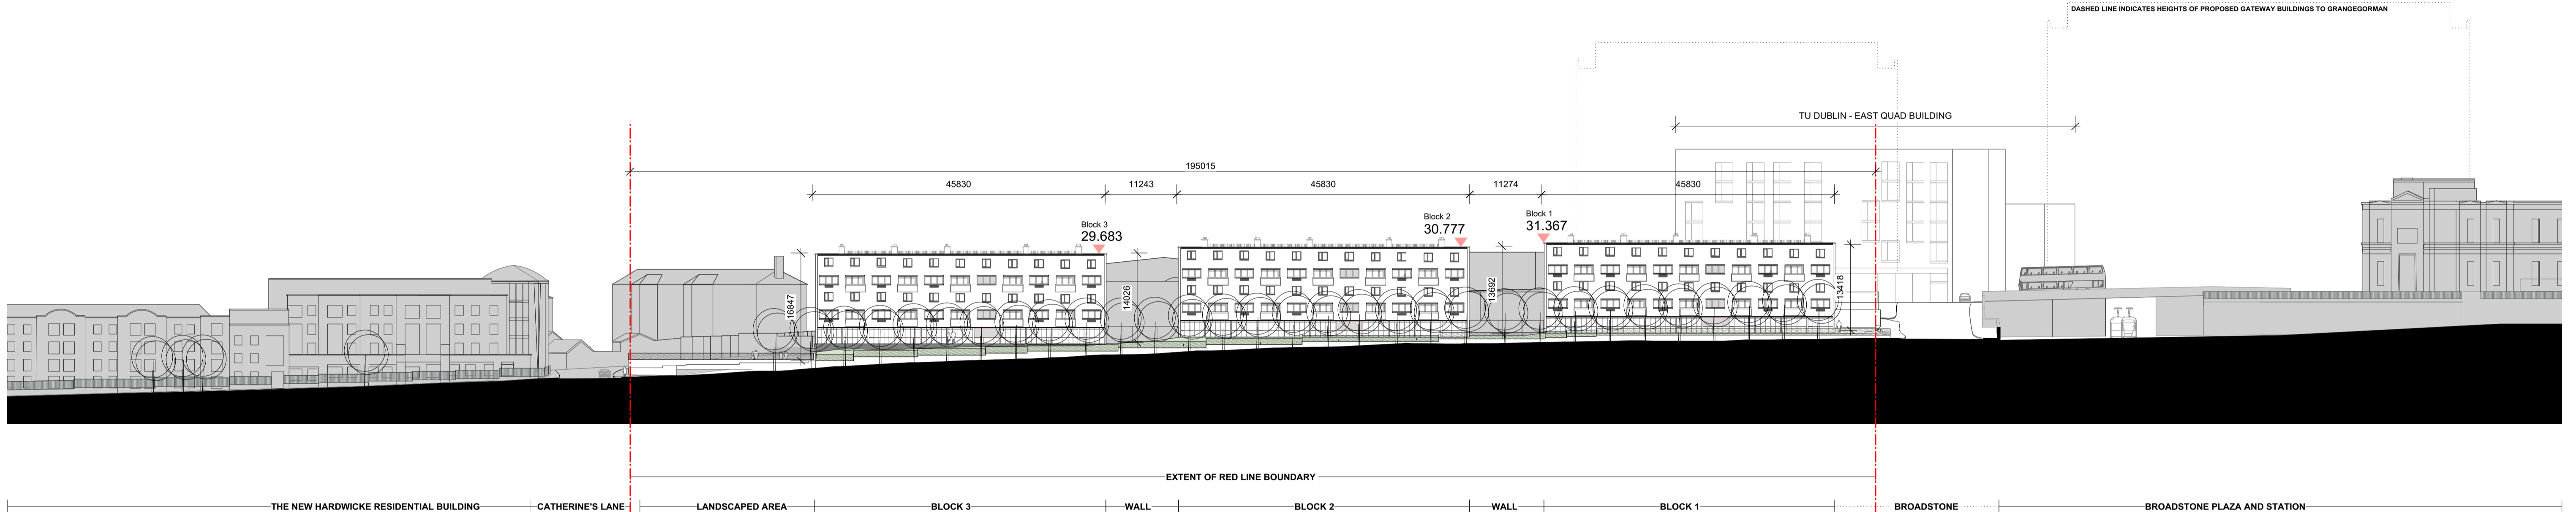

2 Elevation_Constitution Hill
020101 1:500 @ A1

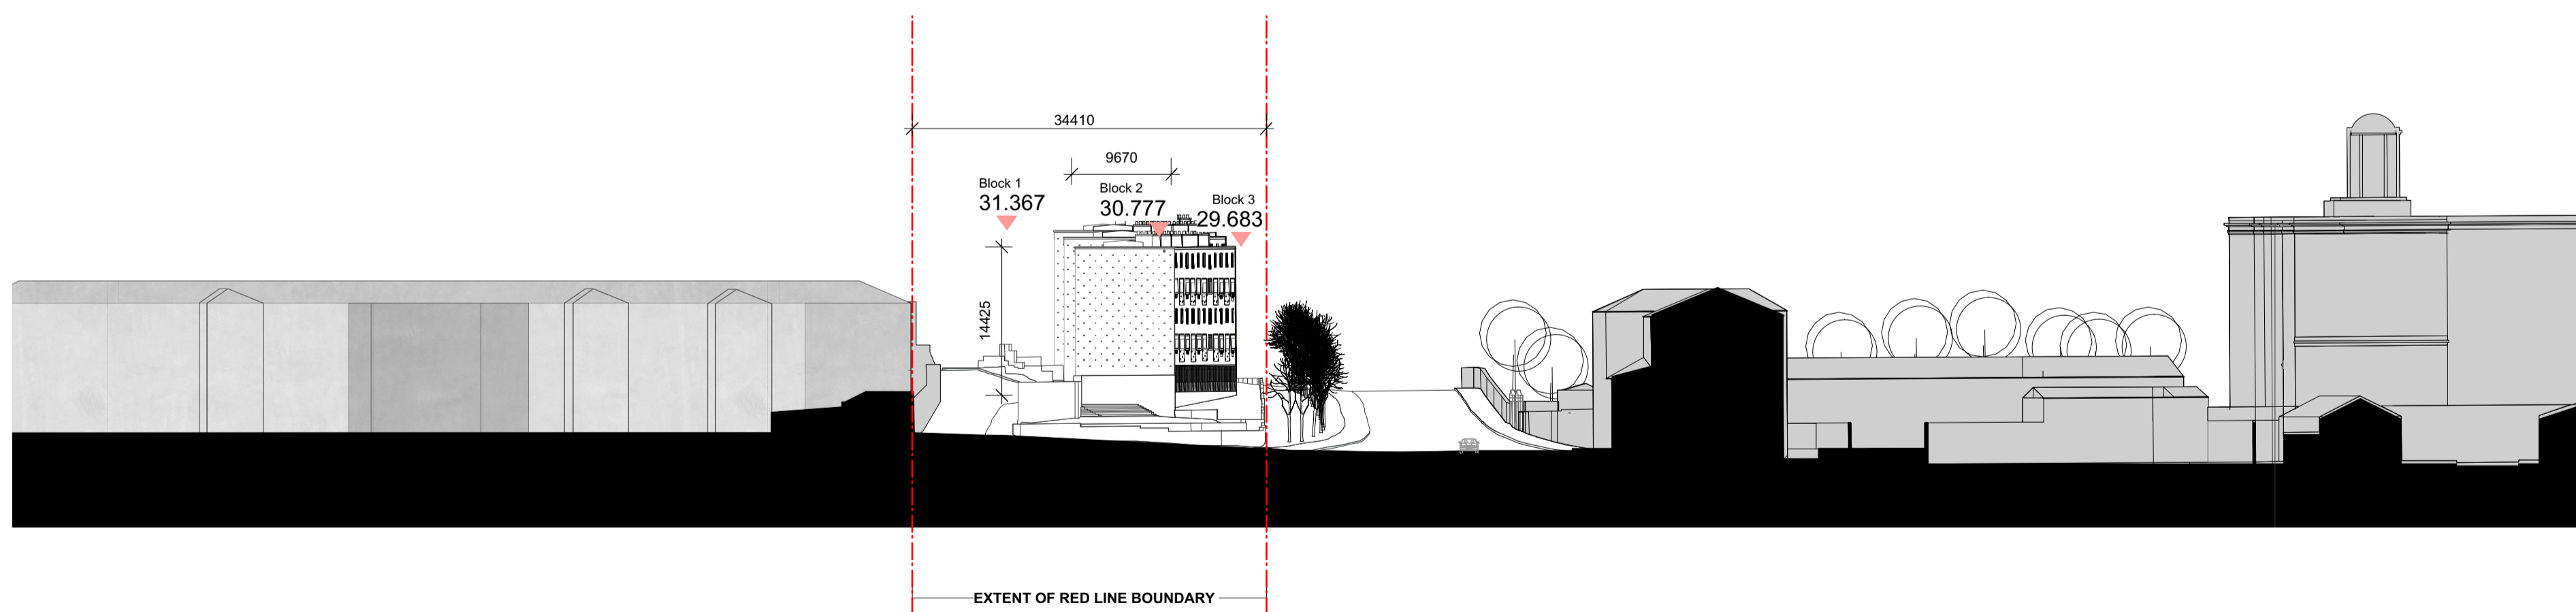

3 Elevation_Catherine's Lane
020101 1:500 @ A1

LEGEND:

Site Boundary Line


NOTES:

Existing And Demolition Drawings Based On A Site Survey By Tst Engineering Ltd., Historic Drawings And Critical Dimensions Verified At Constitution Hill.
Further Information Available Following Full Volumetric And Structural Survey To Be Carried Out Following Full Vacant Possession Of The Individual Buildings.

For detailed information on **site boundaries** please refer to: CH_GRA_XX_00_DR_A_00_0201 'Site Plan - Existing Road Network'

For detailed information on **responsibility boundaries** please refer to: CH_GRA_XX_00_DR_A_00_0203 'Responsibility Boundaries'

Revision	Date	Purpose
P02	2022_11_11	Part 8 Planning Submission
P01	2022_07_01	Pre-Part 8 Circulation

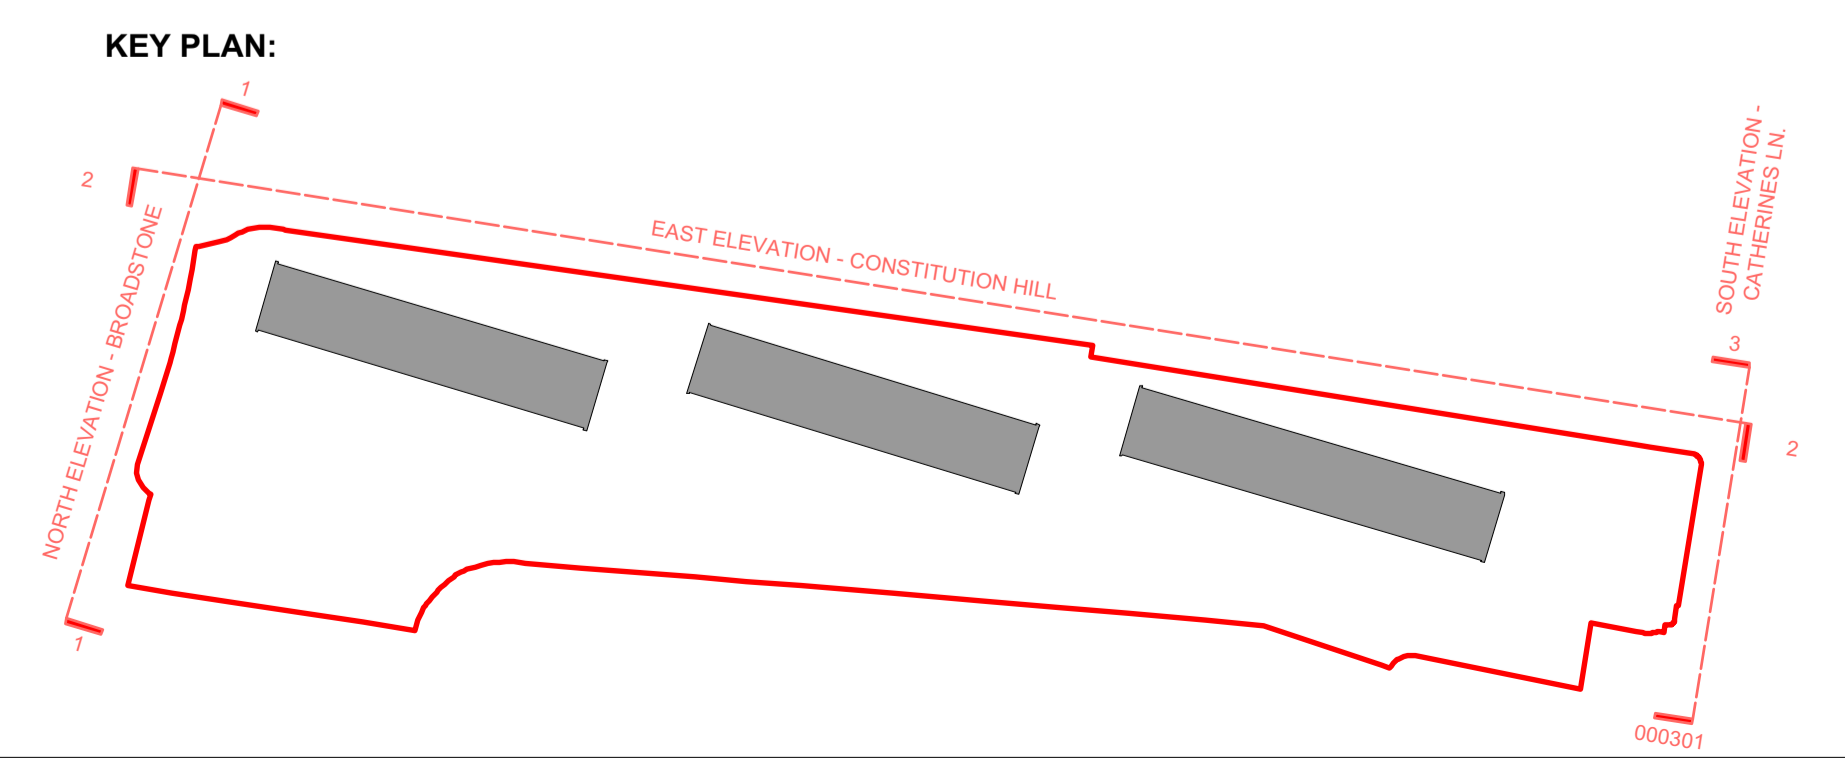

Do not scale from drawings. All dimensions should be verified on site. Notably author of discrepancies. These documents contain copyright material, any unauthorised use, disclosure, dissemination or reproduction of any of the information contained in this document may result in liability under applicable law.

GRAFTON ARCHITECTS
12-14 College Green, Dublin 2
Ph: +353-1-671 3365 Email: constitution@grafonarchitects.ie

PROJECT Constitution Hill Renewal Dublin 7	CLIENT Dublin City Council							
Drawing Title Existing Contiguous Elevations								
Project No. 301	Stage Stage (R)B	Revision P02	Date 2022_11_11					
Sheet Size A1	Scale As Indicated	Drawing Purpose Issued for Planning						
PROJECT CH	AUTHOR GRA	ZONE XX	LEVEL XX	TYPE DR	ORG. A	NUMBER 020101	PURPOSE S4	REV. P02