

Material Type Legend

1. SELECTED BRICKWORK
2. PRECAST CONCRETE COPING
3. STANDING SEAM METAL ROOF
4. PAINTED STEEL RAILING DECK
5. SELECTED BRICKWORK SOLDIER COURSE
6. PRE-CAST CONCRETE ELEMENT
7. PRE-CAST CONCRETE BALCONY
8. PAINTED STEEL RAILING
9. GREEN ROOF
10. SELECTED METAL WINDOW SECTION
11. FULL HEIGHT PAINTED STEEL GUARDING
12. PAINTED/GALVANISED STEEL FENCE
13. FULL HEIGHT PAINTED STEEL SCREEN
14. RENDER


Sandwith St.

Proposed Development


no.61 & 62 Fenian St

Bass Pl.

+34.72 m

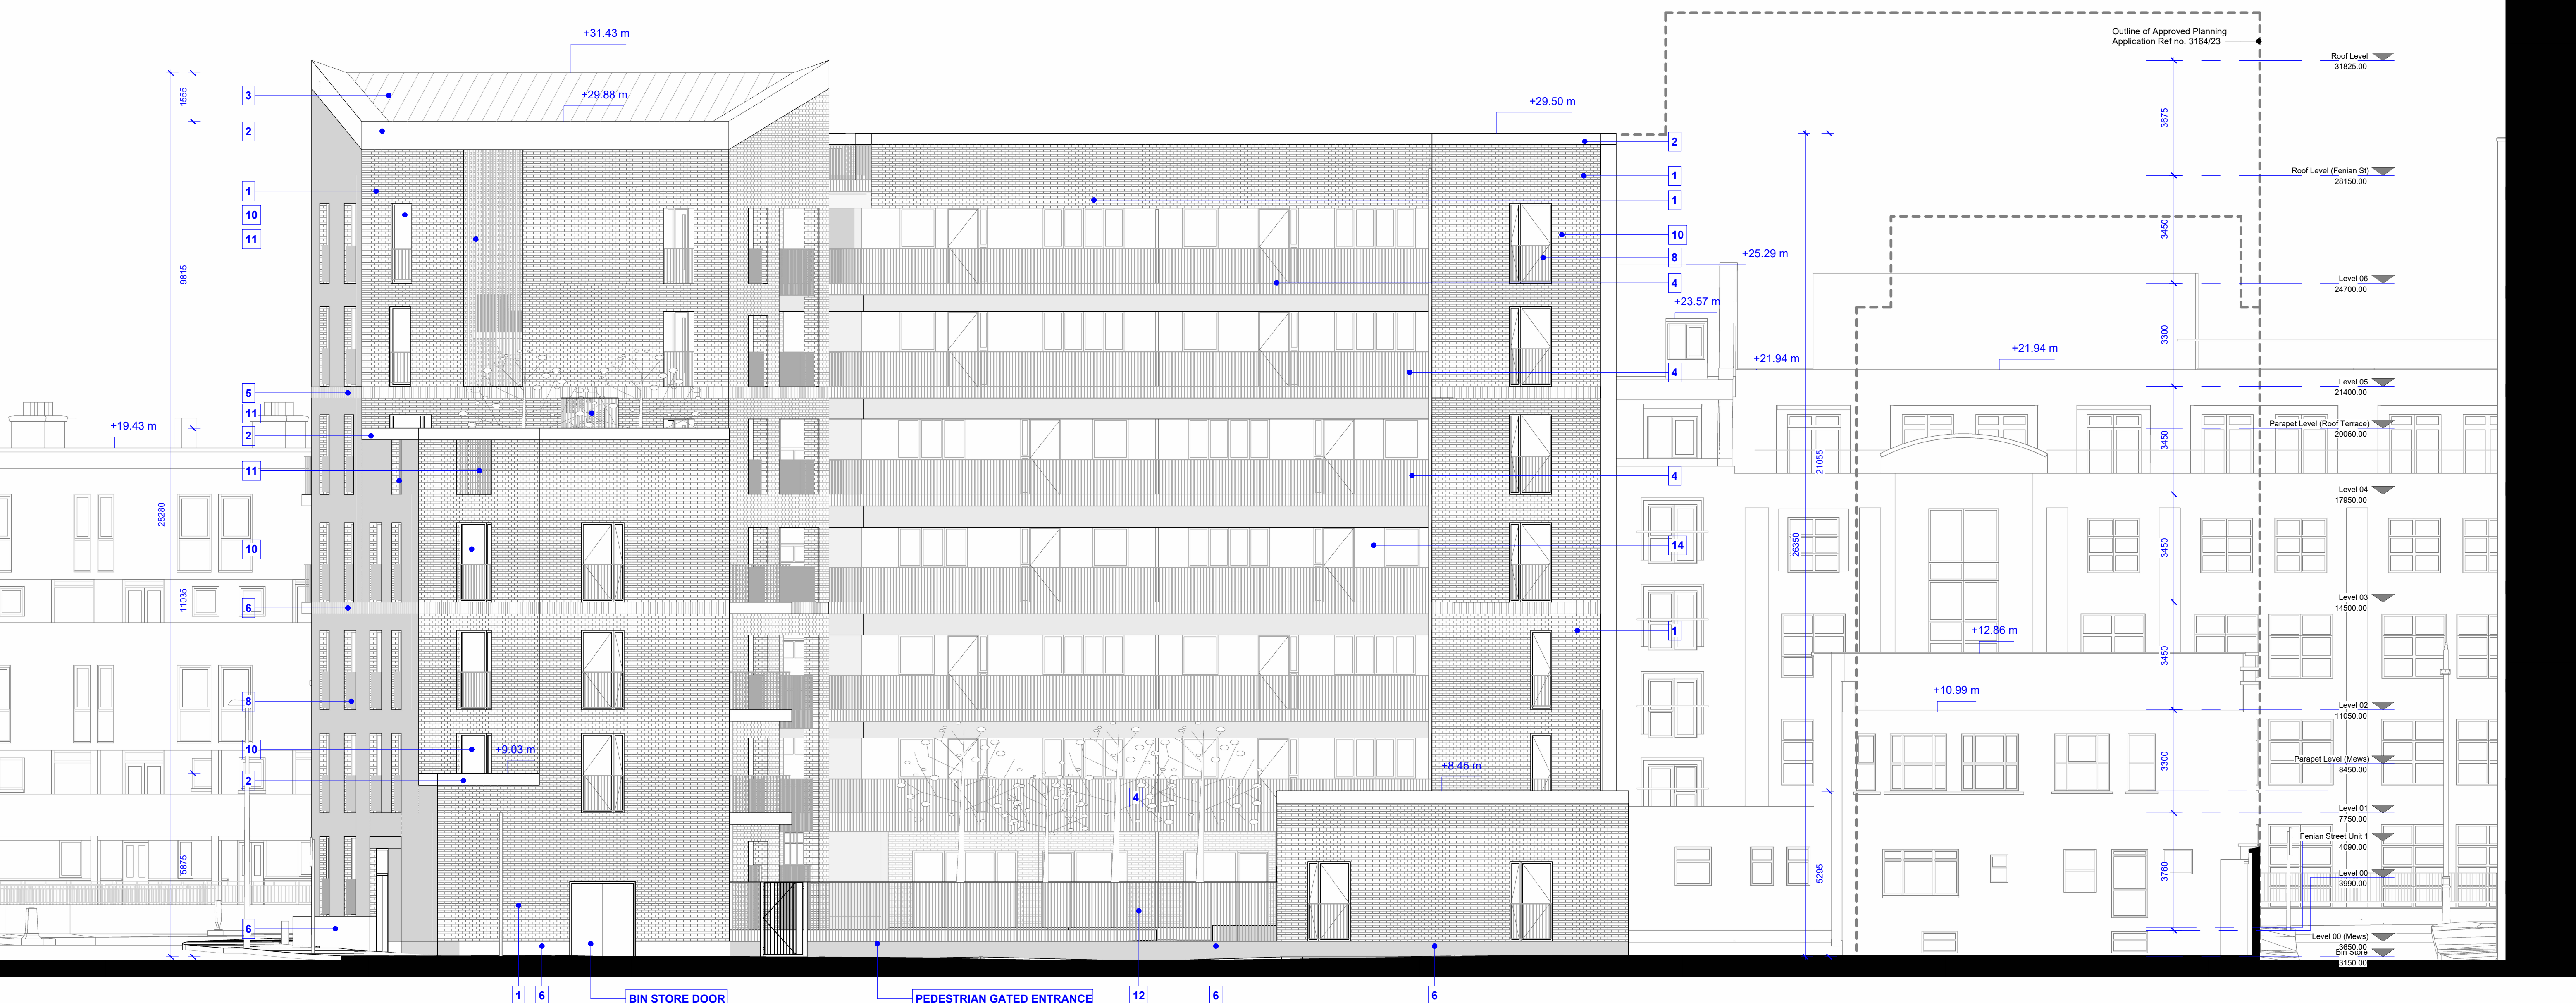

1 Planning - North Elevation
1 : 100

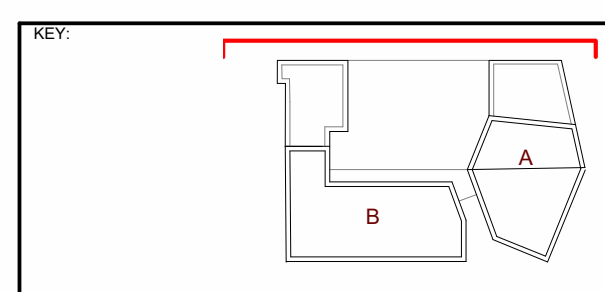

REV	DATE	DESCRIPTION	CHKD
DCC	10.09.24	Part B Issue	CMcC

NOTES:

USE FIGURED DIMENSIONS ONLY
DO NOT SCALE OFF DRAWINGS
CHECK ALL DIMENSIONS ON SITE
COPYRIGHT © O'DONNELL + TUOMEY ARCHITECTS

O'Donnell+Tuomey

20A Camden Row,
Dublin 6,
Ireland
telephone +353 1 475 2500
email info@odonnell-tuomey.ie

PROJECT:
A174
St Andrews Court

PROJECT STATUS:
Stage (ii)

SCALE:
1 : 100 @A1

DRAWING TITLE:
Proposed North Elevation

DRAWING NO.:
SAC-ODT-XX-XX-DR-A-080204

SUITABILITY

REVISION
P01

