


4 Second Floor Plan - Existing Stair 3  
Scale: 1:50

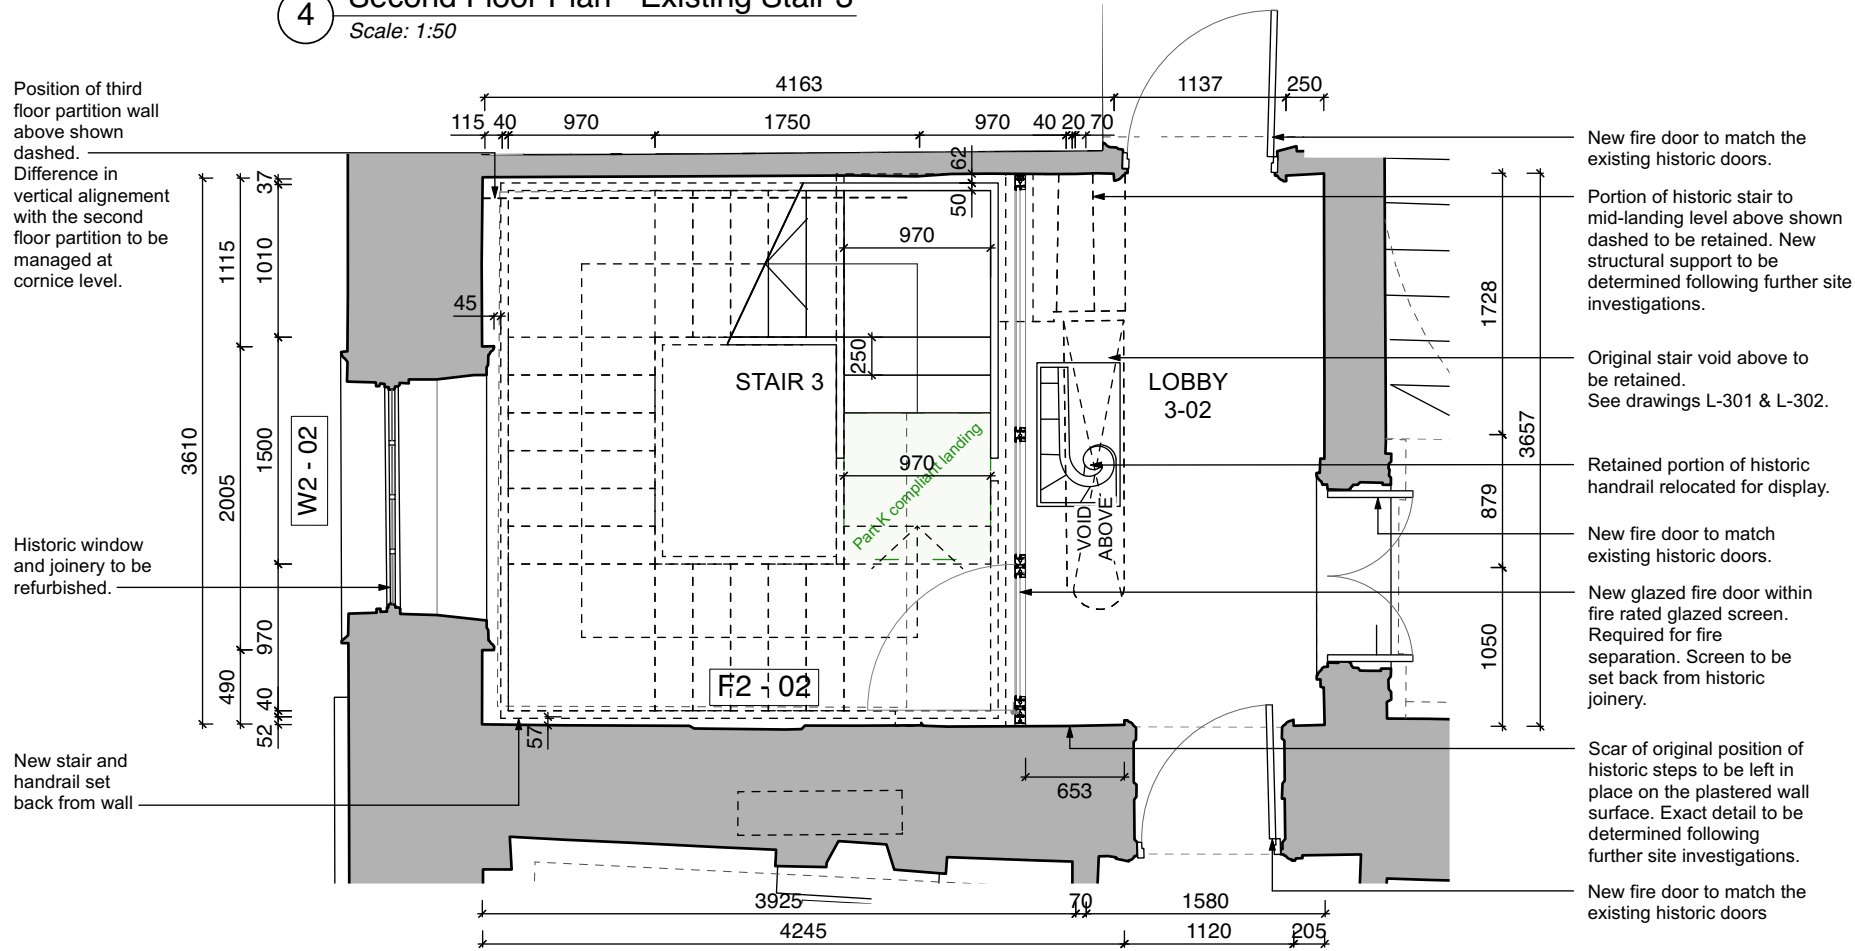

2 Second Floor Plan - Proposed Stair 3  
Scale: 1:50

Use figured dimensions only. Do not scale drawings. Check all dimensions on site.  
Read in conjunction with specification and consultants drawings.  
Report any discrepancies to the Architects before putting work in hand.  
Copyright of this drawing is vested in the Architects and may not be reproduced, in whole or part, without prior consent.

**GENERAL NOTES**

- All drawings to be read in conjunction with method statement, photographic survey and schedules submitted along with the drawings.  
- All works on site will be completed on site in accordance to the method statement submitted along with the planning application.

**KEY**

■ Proposed demolition works



Rev.	Date	Description	Drn.	Chk.
-	16/02/24	Issue for planning	ALO	LOC

Project <b>Newcomen Bank Building</b> 16 Castle Street, Dublin 2		Client Dublin City Council	Drawing <b>Stair 3 - Existing &amp; Proposed 2nd Floor Plan</b>	Project Stage Planning	Date 16.02.2024	Scale 1:50@A3	Project No. 0569	Drawing No. L-300	Revision -
Architect <b>Howley Hayes Cooney</b> 19 Rock Hill, Blackrock, Dublin, A94 D235 01 278 4644 hharchitecture.ie									