


3 Shared Escape Stairs - Existing Ground Floor Plan
 Scale: 1:50
 Refer to Ground Floor Plan L-101 for proposed internal demolition works.

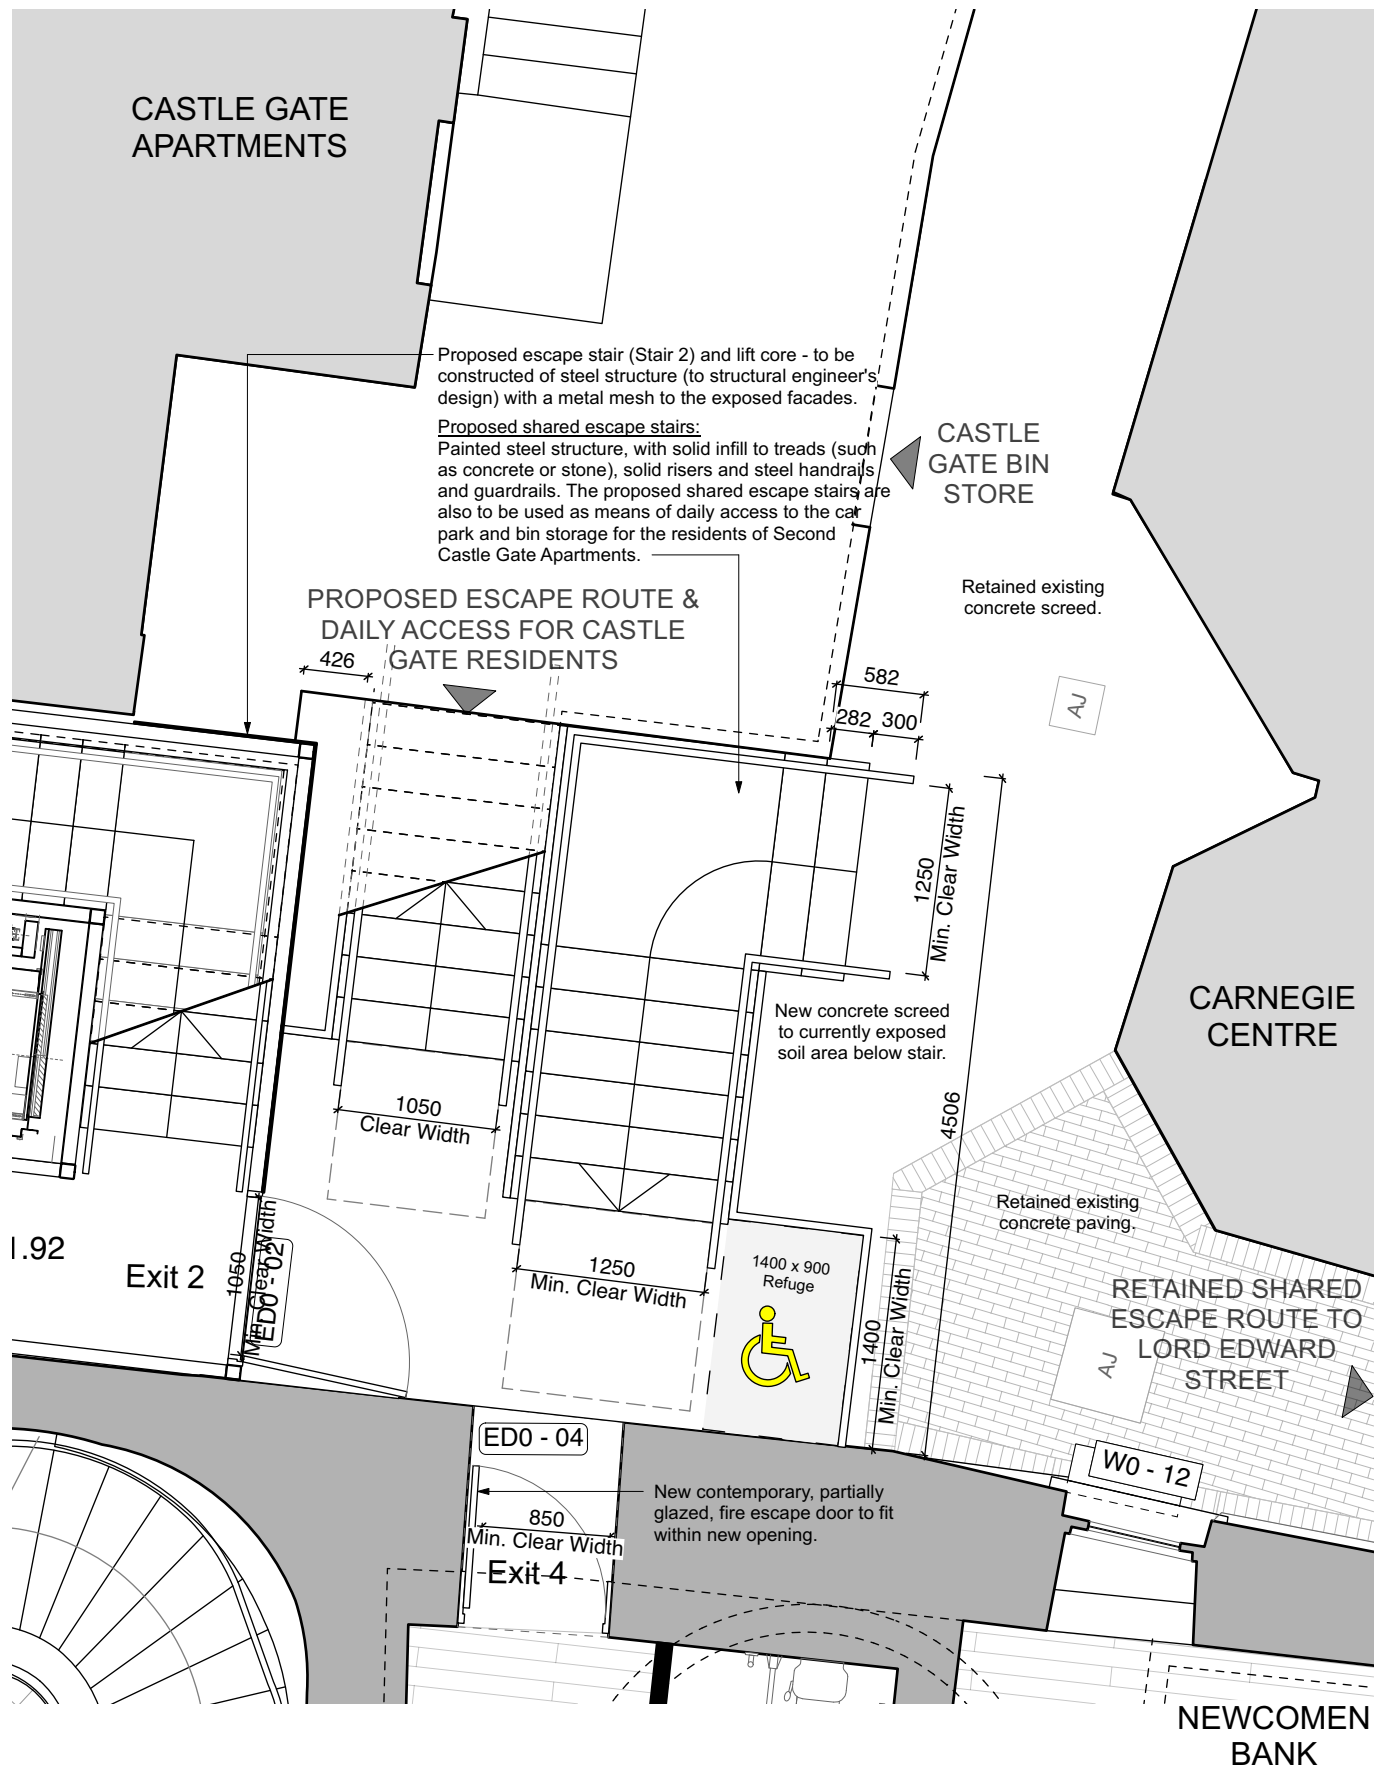

4 Shared Escape Stairs - Proposed Ground Floor Plan
 Scale: 1:50
 Refer to Ground Floor Plan L-201 for proposed internal works.

Use figured dimensions only. Do not scale drawings. Check all dimensions on site.
 Read in conjunction with specification and consultants drawings.
 Report any discrepancies to the Architects before putting work in hand.
 Copyright of this drawing is vested in the Architects and may not be reproduced, in whole or part, without prior consent.

GENERAL NOTES
 - All drawings to be read in conjunction with method statement, photographic survey and schedules submitted along with the drawings.
 - All works on site will be completed on site in accordance to the method statement submitted along with the planning application.

KEY
 ■ Proposed demolition works

Rev.	Date	Description	Drn.	Chk.
-	16/02/24	Issue for planning	ALO	LOC

Project: Newcomen Bank Building
 16 Castle Street, Dublin 2
 Client: Dublin City Council
 Drawing: Shared Fire Escape Stairs - Plans
 Project Stage: Planning
 Date: 16.02.2024
 Scale: 1:50@A3
 Project No: 0569
 Drawing No: L-321

Howley Hayes Cooney
 ARCHITECTURE
 19 Rock Hill, Blackrock, Dublin, A94 D235
 01 278 4644
 hharchitecture.ie